



WEST ELEVATION

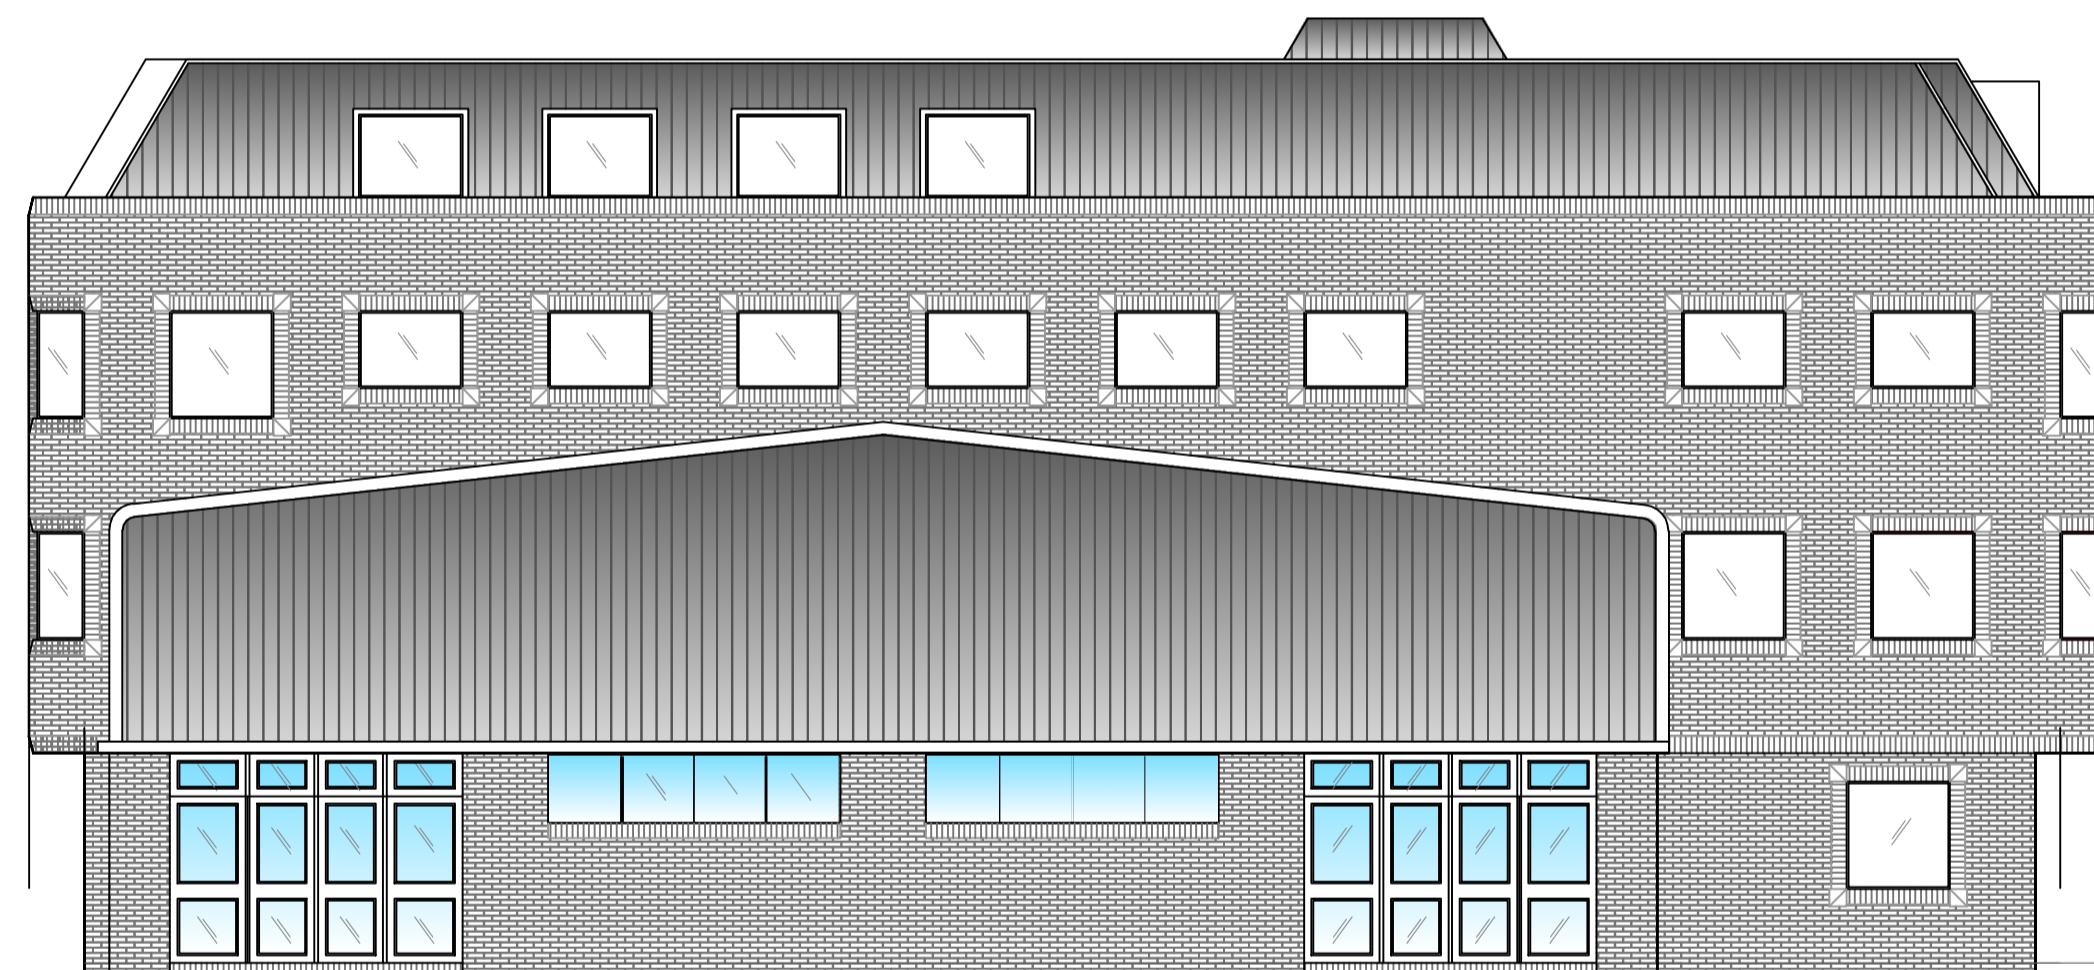

SOUTH ELEVATION

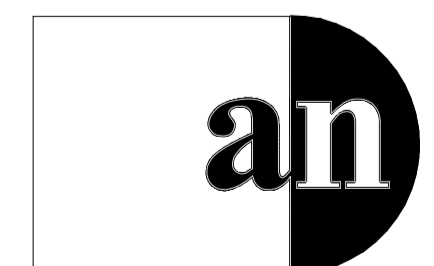

ANDREW NESBITT architects

AMENDMENT	

© COPYRIGHT RESERVED

PROJECT	2-6 Queens Road Teddington Middlesex TW11 0LB						
CLIENT	MMC Investments Ltd.						
DRAWING	Existing South & West Elevations						
DRAWING NUMBER	391 S/L (90) 07	DATE	Mar 2014	SCALE	1 : 200	DRAWN BY	
AMENDMENT						CK	

CARNEGIE STUDIO
 LIBRARY HILL
 121 DONEGALL ROAD
 BELFAST BT12 5JL
 TELEPHONE +44 28 90 80 90 60
 FACSIMILE +44 28 90 80 90 66