


Scale Bar

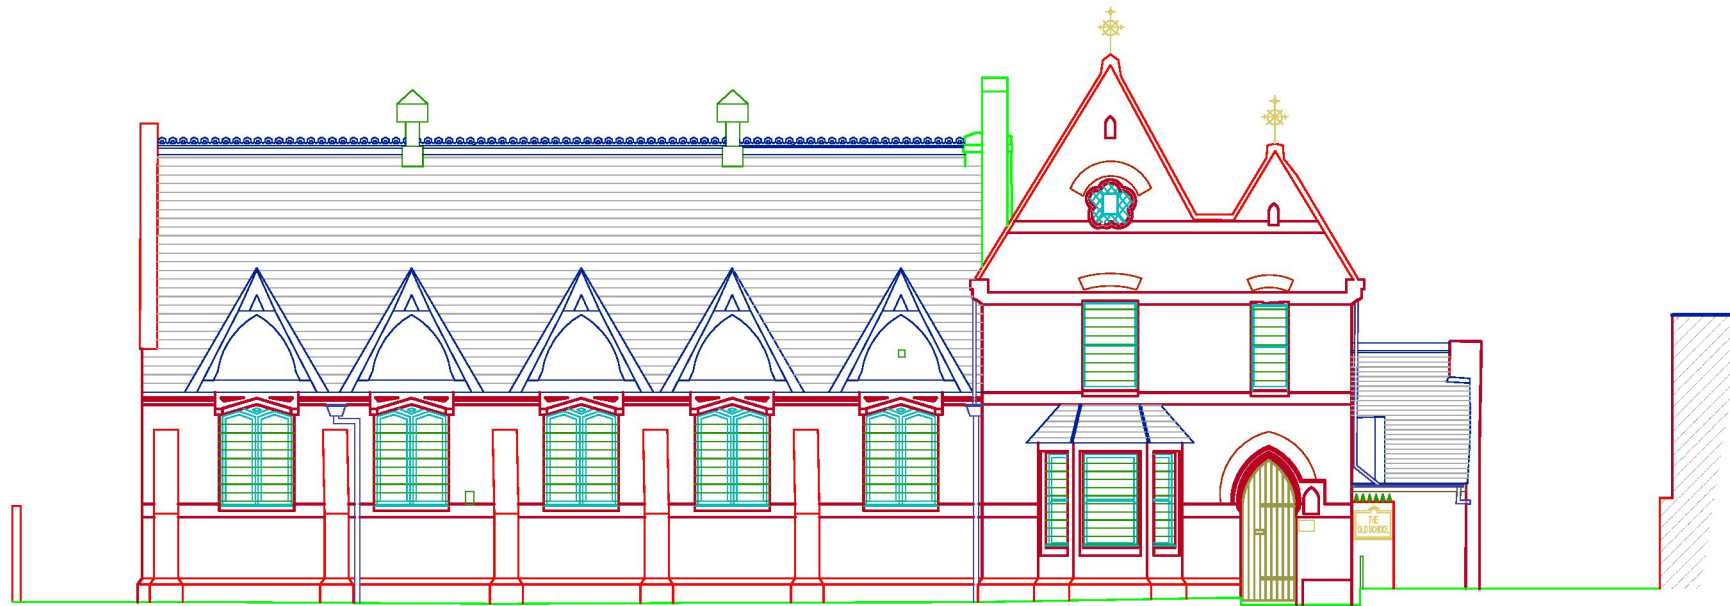

FIT MARK A

Datum Line 5.00m

OLD SCHOOL, PARK LANE
SOUTH ELEVATION

DO NOT SCALE FROM DRAWING
ALL DIMENSIONS TO BE CHECKED ON SITE

METRO PLANS	
BUILDING SURVEY	
LEGEND	
1-0	PLANS TO GILL STREET
1-1	PLAN TO RIVER STREET
1-2	PLAN TO GILL STREET
1-3	PLAN TO GILL STREET
REVISIONS

All Levels to arbitrary datum.

NO.	DESCRIPTION	DATE	BY
1	ISSUE FOR PERMIT	21/01/2011	BB

METRO PLANS

3 CALVERA RD
HAMMERSMITH
LONDON W8 0LT
TEL: +44 (0) 20 8741 4388
FAX: +44 (0) 20 8741 0442
EMAIL: info@metroplans.com
WEB: www.metroplans.com

LAND & MEASURED BUILDING SURVEYS

CLIENT
UPCHURCH ASSOCIATES

PROJECT
OLD SCHOOL, PARK LANE

SUBJECT TYPE
ELEVATION

Drawn by	BB	Scale	1:50 A1
Checked by	DC	Job No.	3097
Date	JAN 2011	Draw No.	3097-07

5.00

