

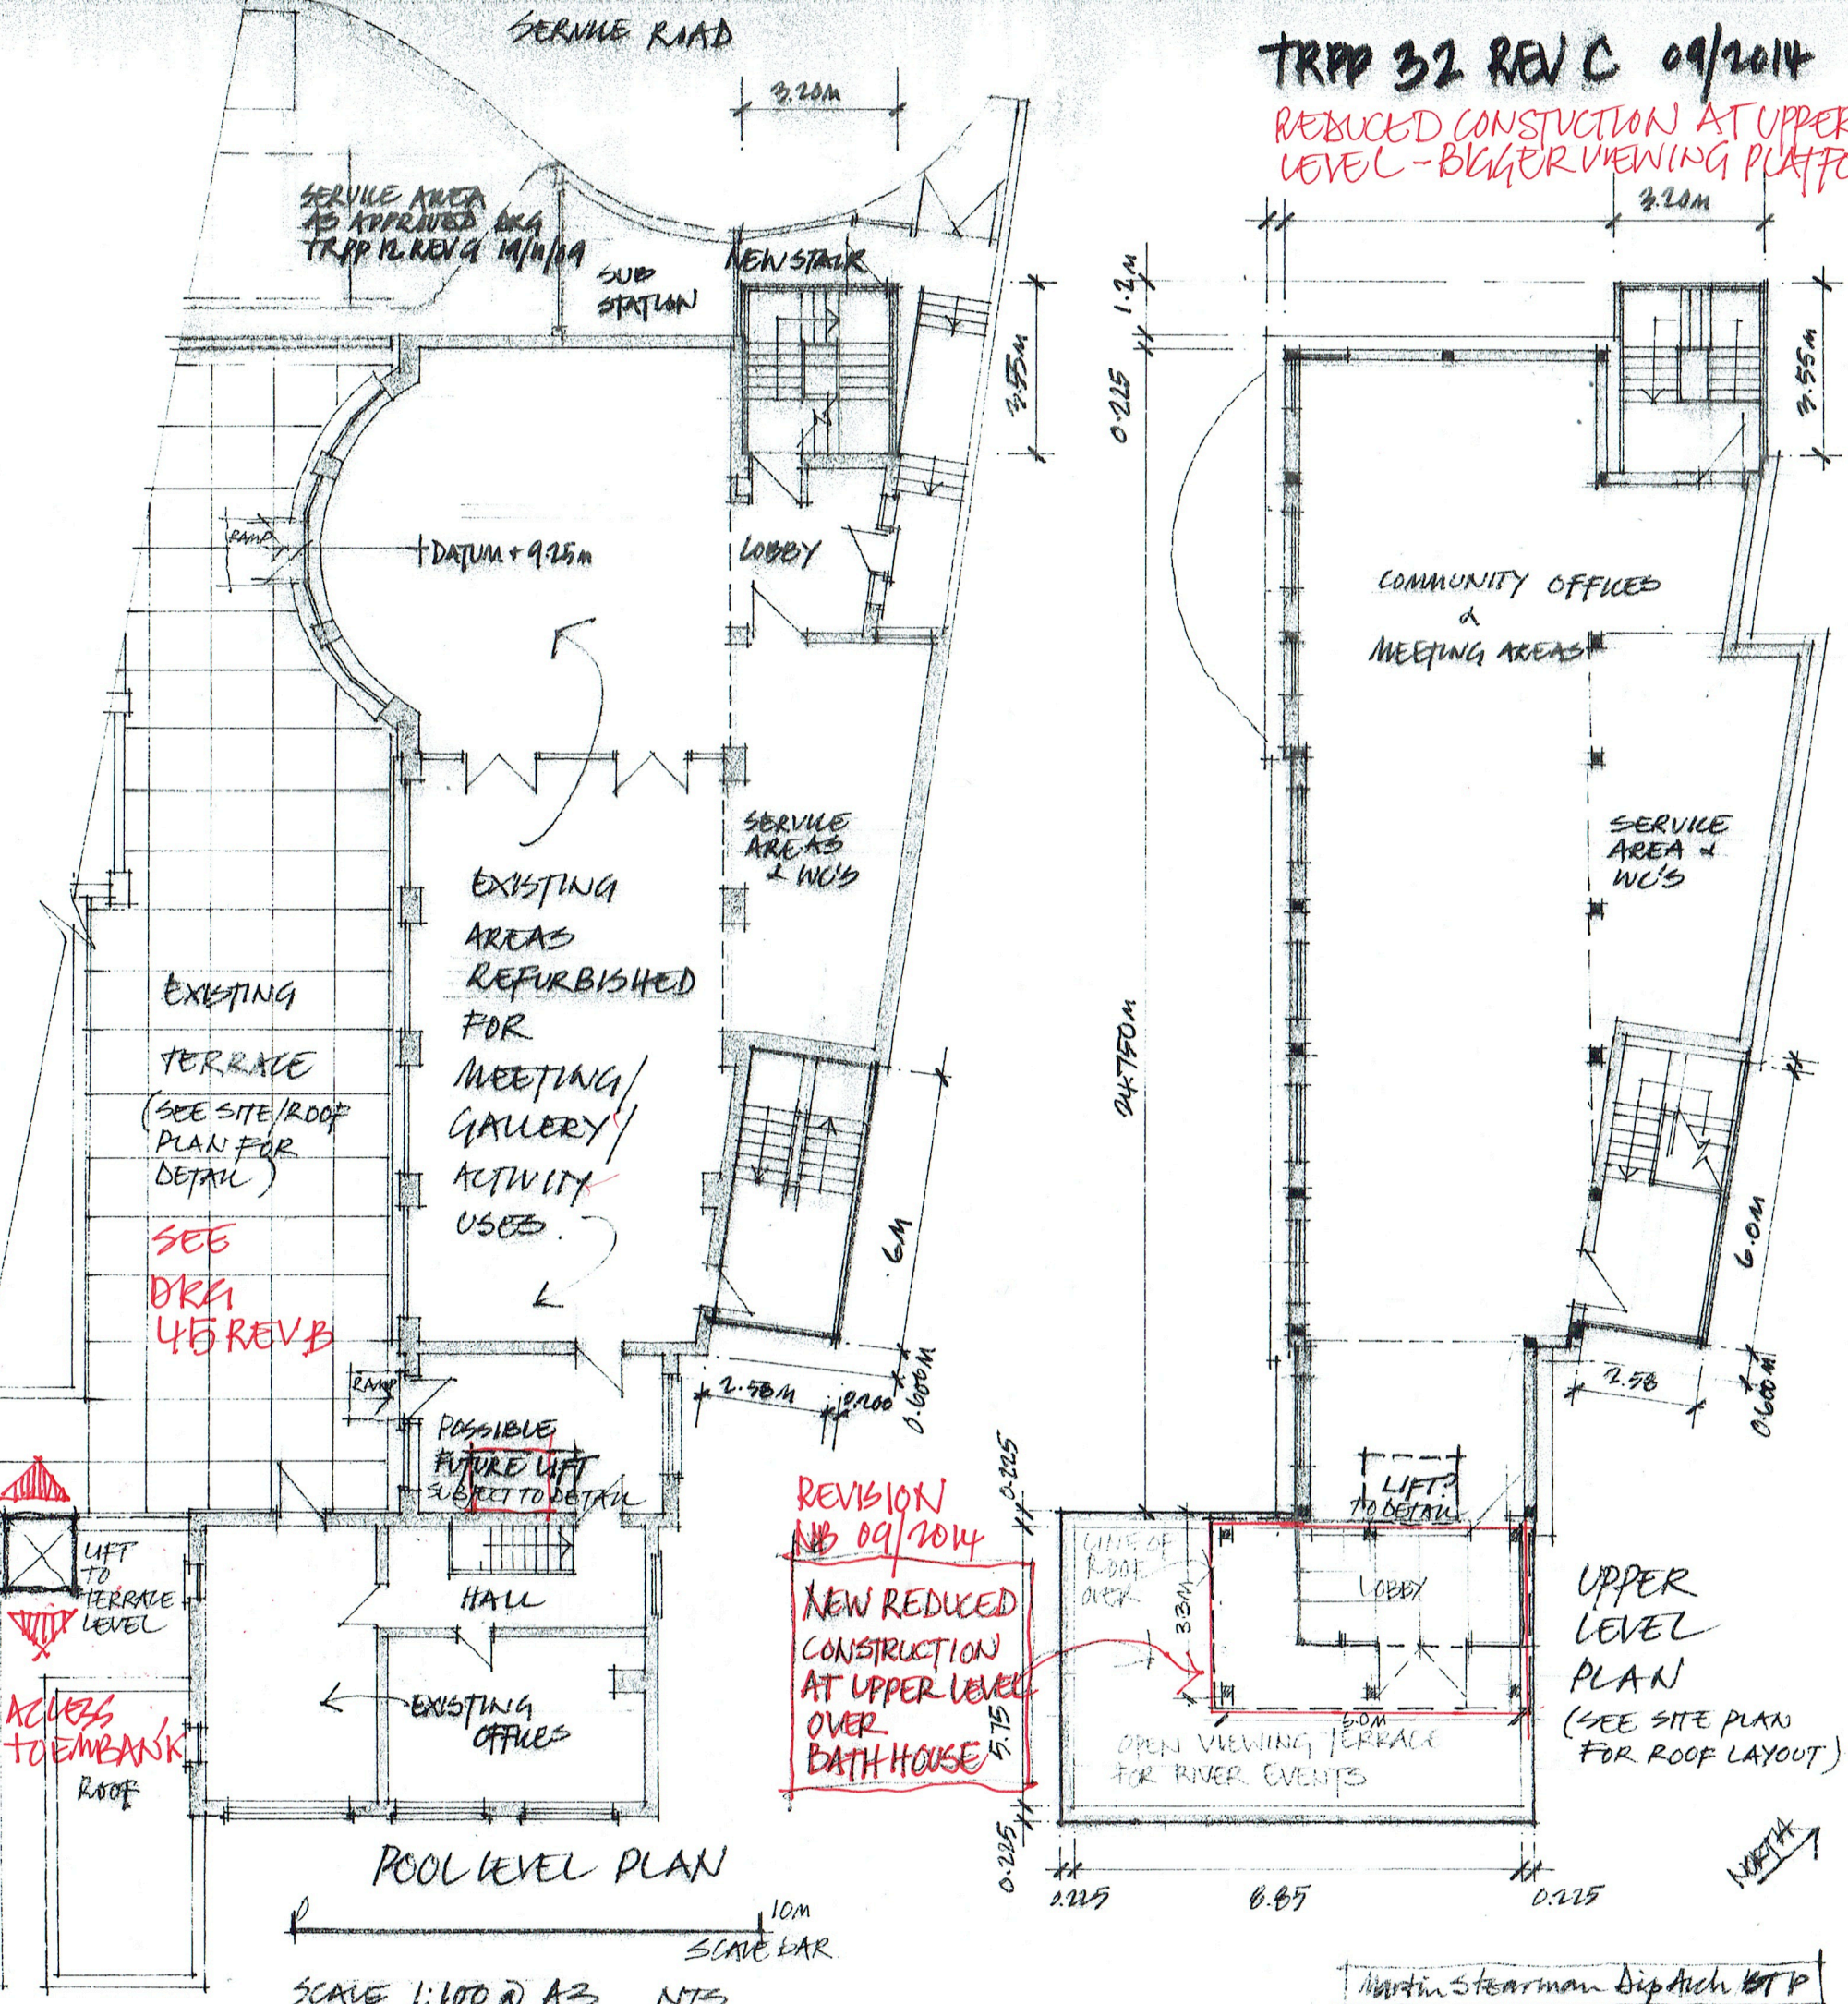


TRPP 32 REV C 09/2014
REDUCED CONSTRUCTION AT UPPER LEVEL - BIGGER VIEWING PLATFORM

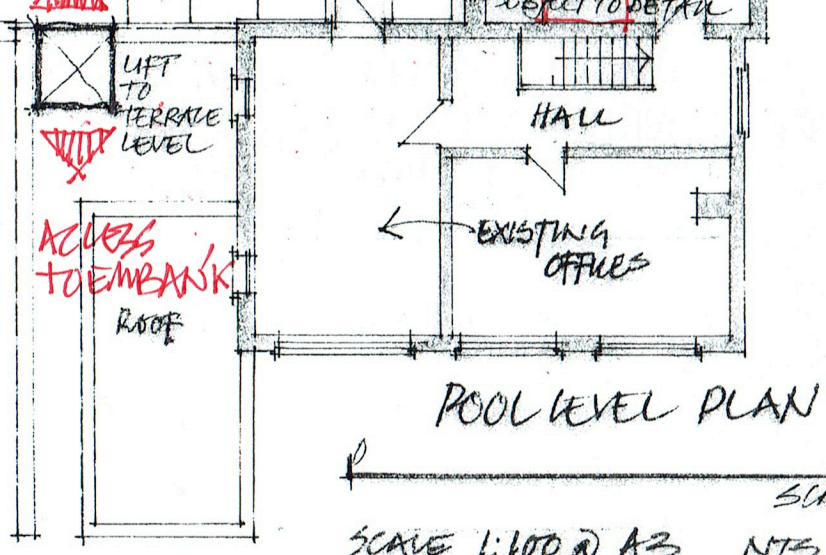

TWICKENHAM POOL PROPOSALS for the REFURBISHMENT & ADDITIONAL ACCOMMODATION TO CAFE BUILDING & BATH HOUSE
 FLOOR PLANS C 09/2014
 DRG TRPP 32 REV C 2/2012

DISABLED ACCESS LIFT TO TERRACE LEVEL TO DETAIL INVESTIGATION EMBANKMENT LEVEL PLAN
 POTENTIAL LIFT ACCESS POOL + UPPER LEVEL
 ACCESS TO UPPER LEVEL

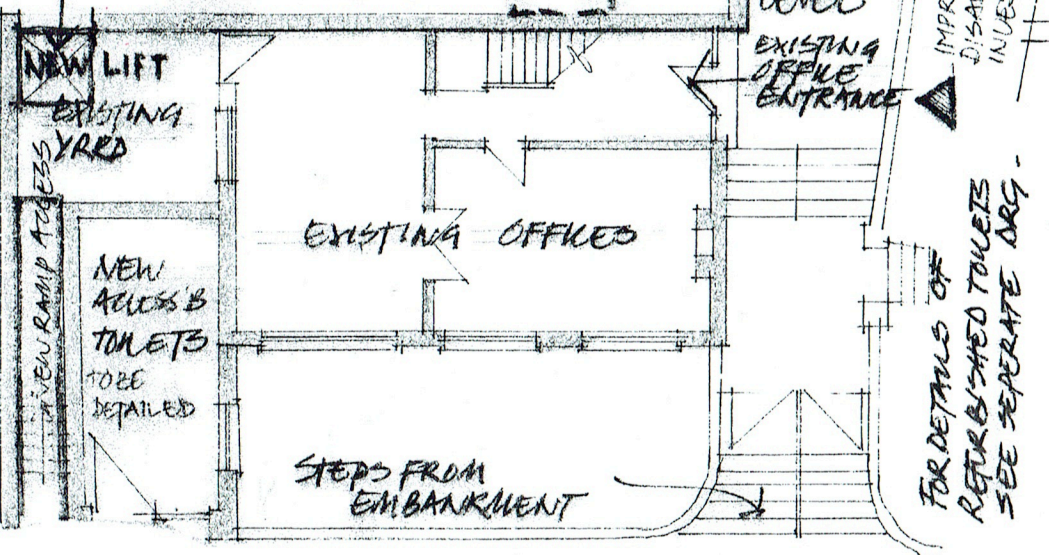

REVISION NB 09/2014
 NEW REDUCED CONSTRUCTION AT UPPER LEVEL OVER BATH HOUSE

UPPER LEVEL PLAN (SEE SITE PLAN FOR ROOF LAYOUT)

SCALE 1:100 @ A3 NTS