




BLOCK 1
GROUND FLOOR

BLOCK 3
GROUND FLOOR

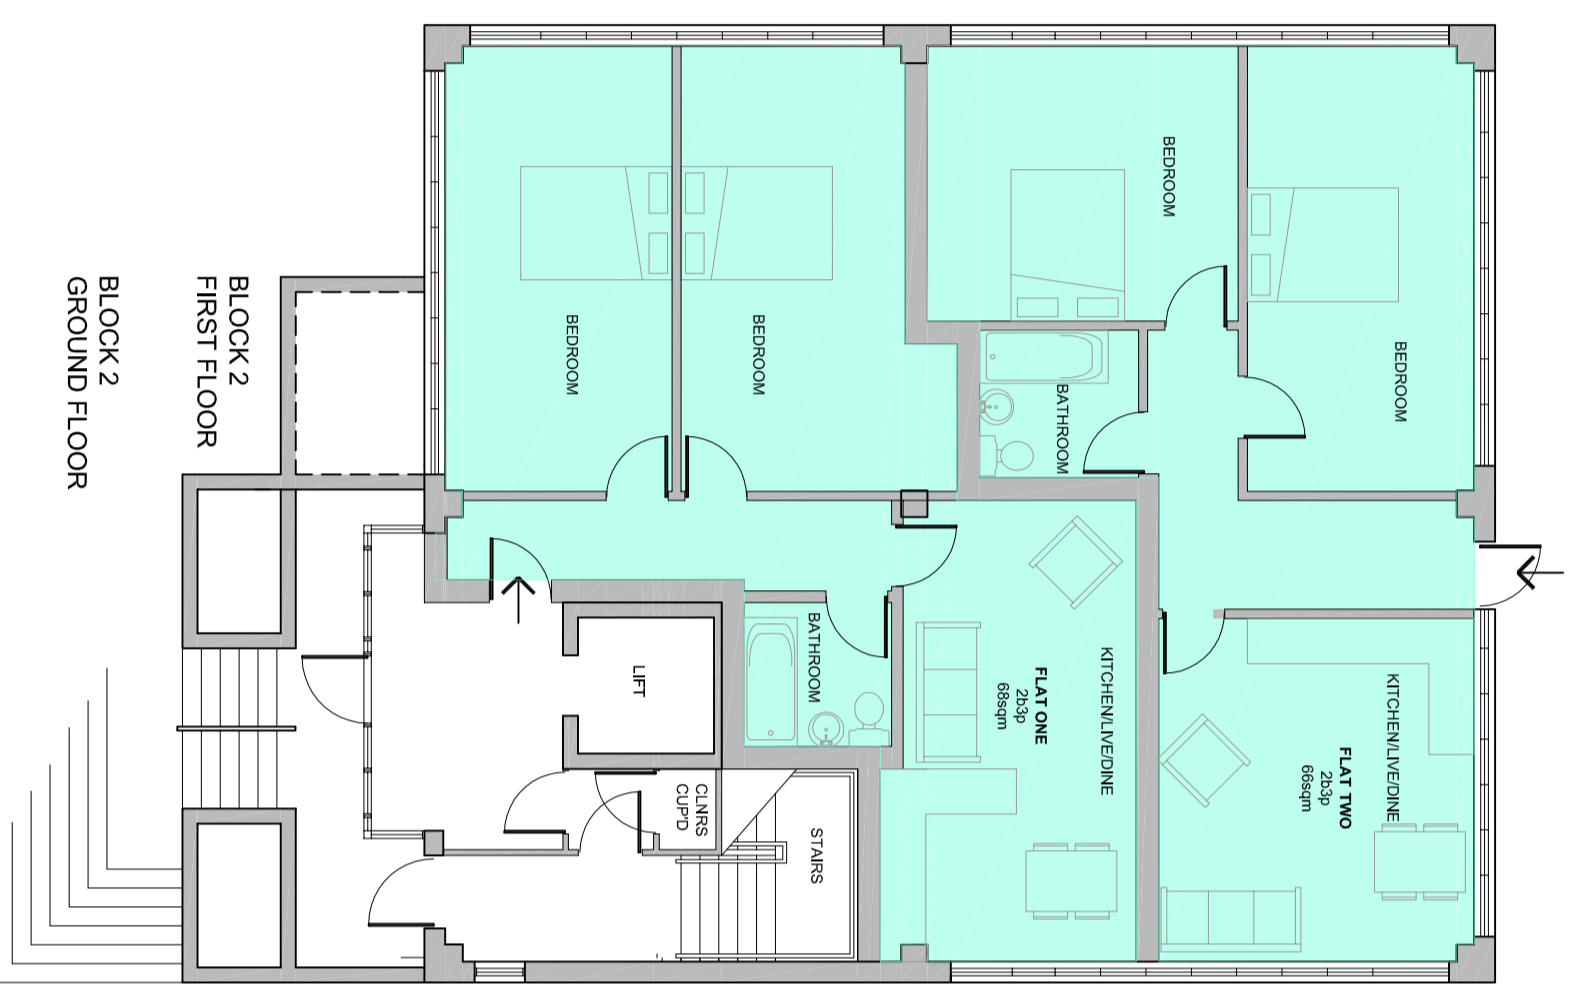

BLOCK 2
FIRST FLOOR

BLOCK 2
GROUND FLOOR

 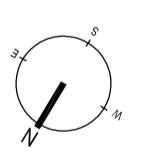

Goodrich House, Teddington



James House
27-35 London Road
Weybridge, Middlesex, UK
TW20 3JL
T: 0181 871 5520
E: newbury@suttoncrispin.co.uk

Drawing
Scale 1:100 @ A2
Date 01/10/14
Drawn ES

Drawing No.
3882 PL05

Proposed Ground Floor Plan