



BLOCK 2  
SECOND FLOOR

 

Goodrich House, Teddington

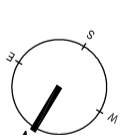

James House  
27-35 London Road  
Newbury RG14 1UL  
T +44 (0)1359 250220  
E newbury@suttoncurffin.co.uk

Drawing Proposed Second Floor Plan  
Scale 1:100 @ A2  
Date 01/10/14  
Drawn ES

Drawing No.  
3882\_P107