


NOTES:  
DO NOT SCALE. FIGURED DIMENSIONS ONLY TO BE TAKEN FROM THIS DRAWING. CHECK DIMENSIONS ON SITE AND REPORT DISCREPANCIES TO THE ARCHITECT.

THIS DRAWING IS PROTECTED BY COPYRIGHT.

ALL AREAS HAVE BEEN MEASURED FROM CURRENT DRAWINGS. THEY MAY VARY BECAUSE OF (EG) SURVEY, DESIGN DEVELOPMENT, CONSTRUCTION TOLERANCES, STATUTORY REQUIREMENTS OR RE-DEFINITION OF THE AREAS TO BE MEASURED.

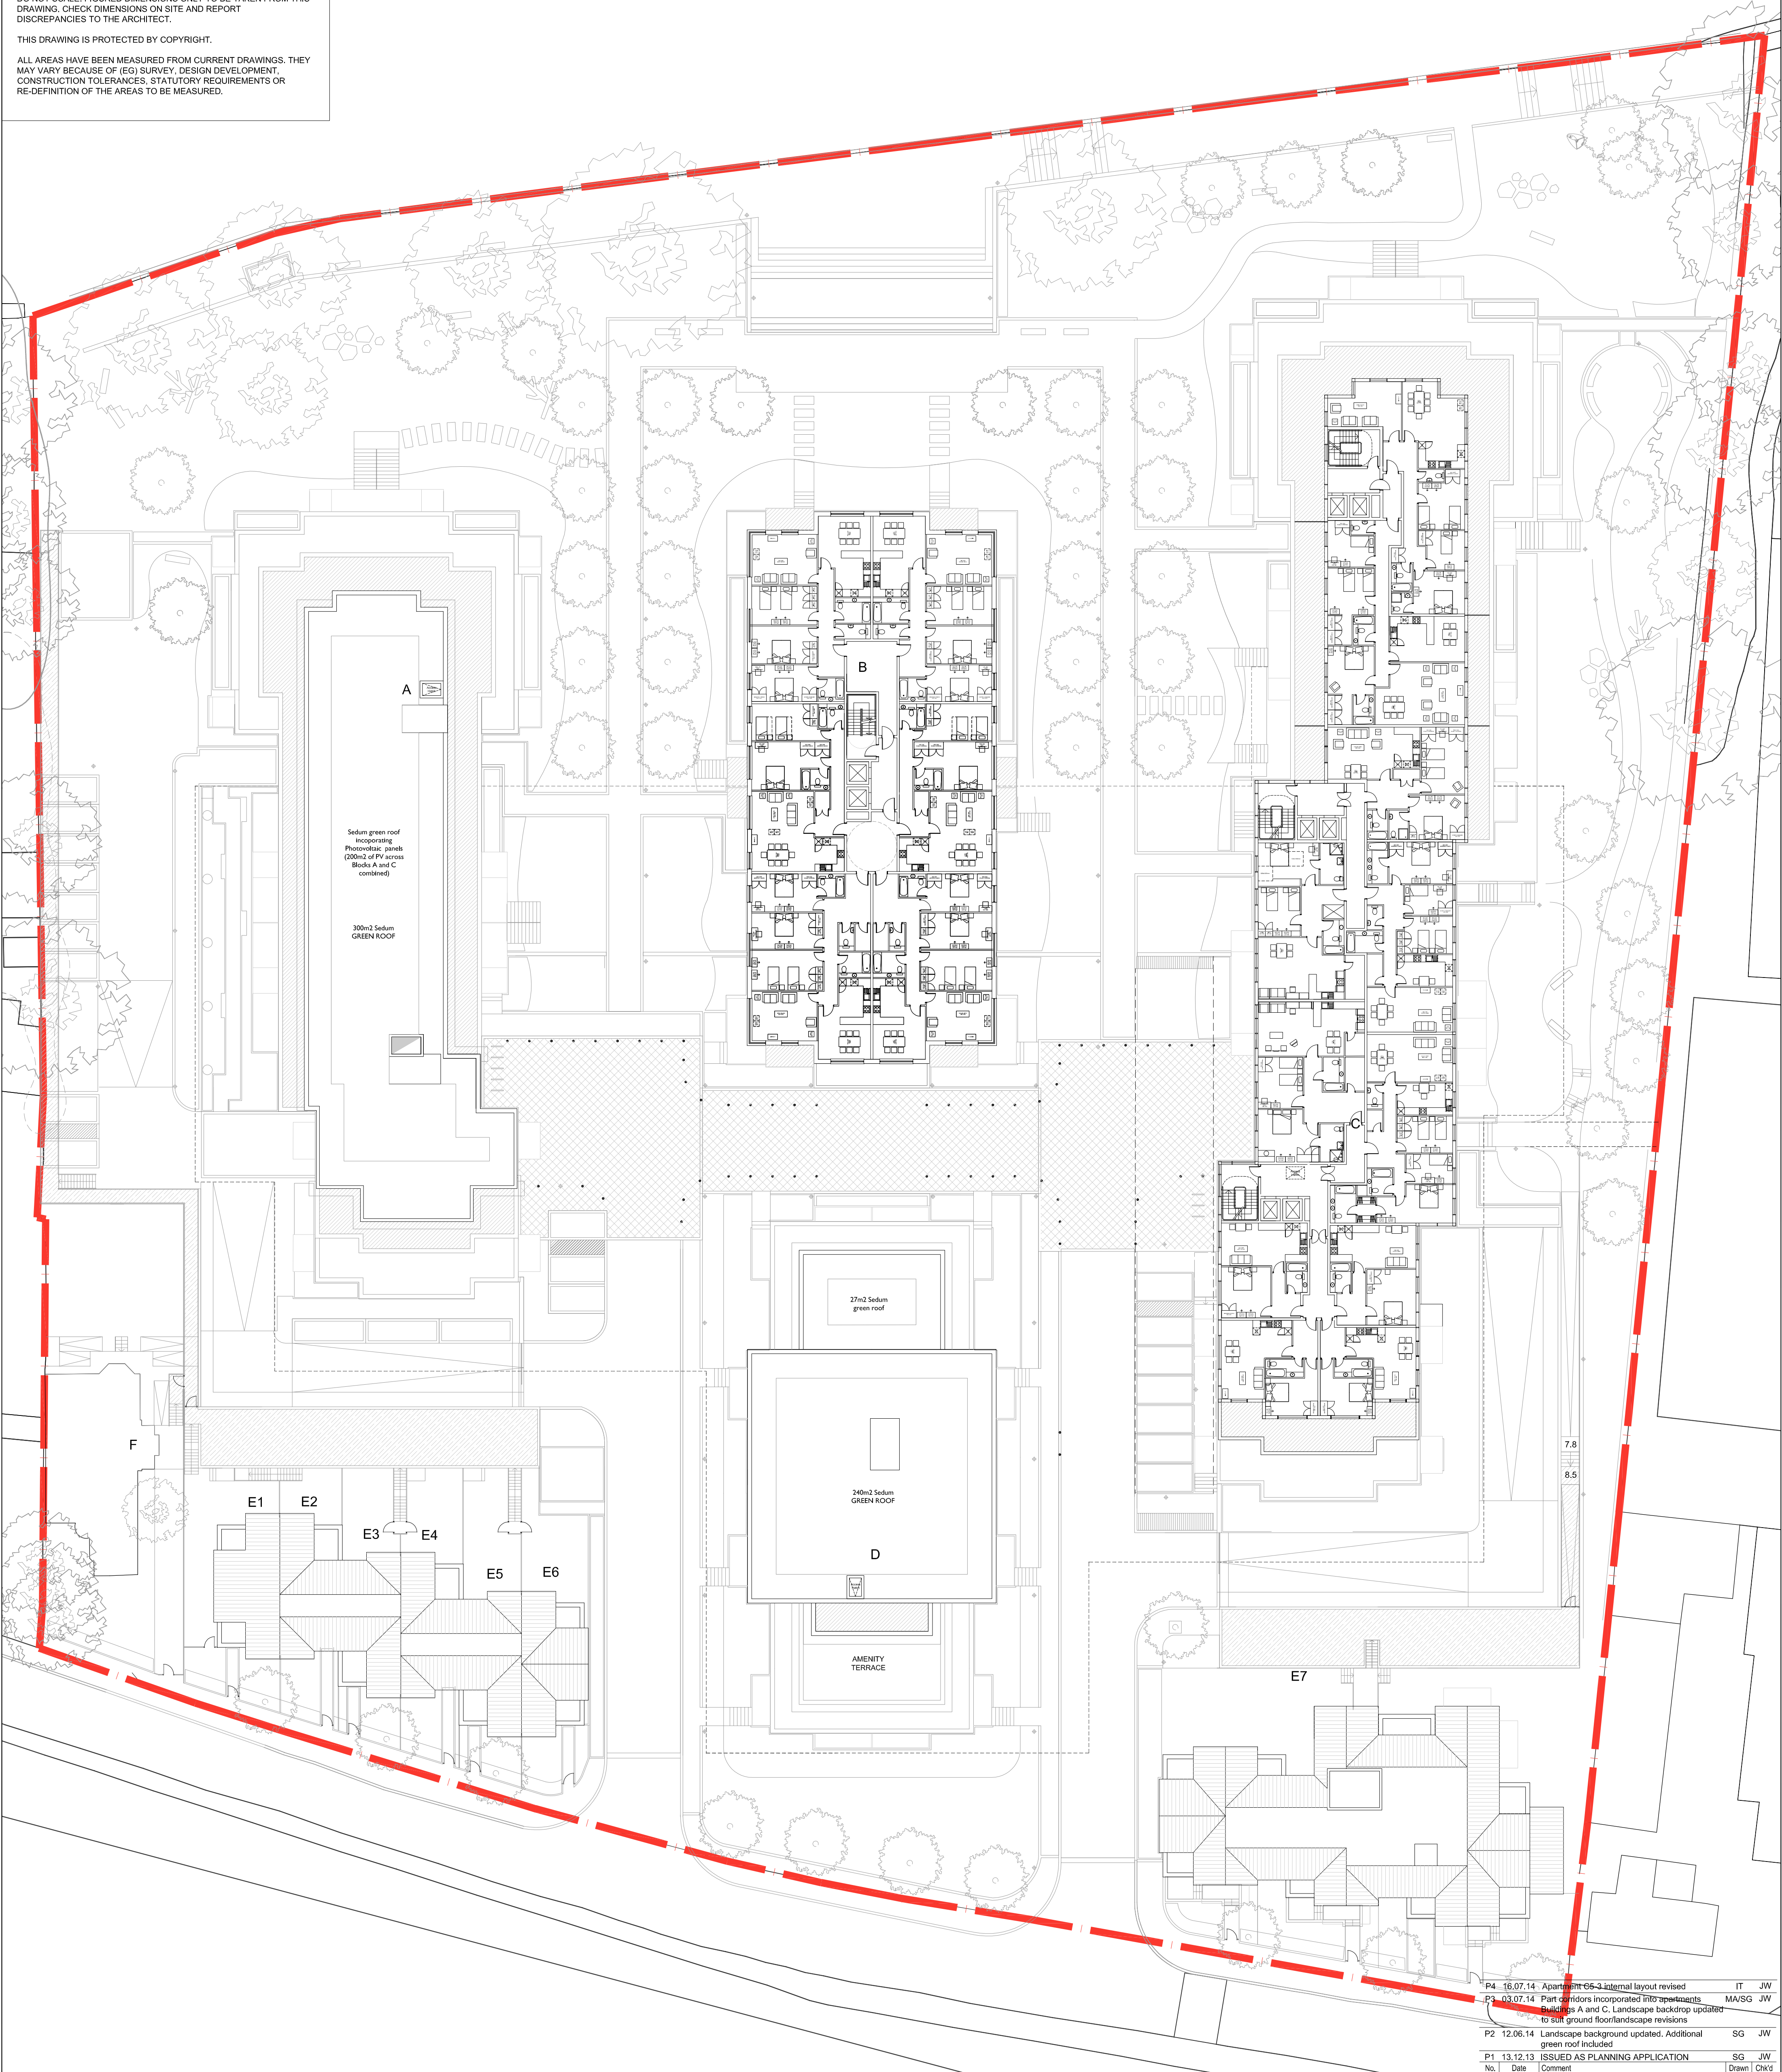

Sedum green roof  
Incorporating  
Photovoltaic panels  
(200m<sup>2</sup> of PV across  
Blocks A and C  
combined)  
  
300m<sup>2</sup> Sedum  
GREEN ROOF

27m<sup>2</sup> Sedum  
green roof

240m<sup>2</sup> Sedum  
GREEN ROOF

AMENITY  
TERRACE

|           |          |  |       |       |
|-----------|----------|--|-------|-------|
| P4        | 16.07.14 | Apartment 65-3 internal layout revised   | IT    | JW    |
| P3        | 03.07.14 | Part conditions incorporated into apartments   | MA/SG | JW    |
|           |          | Buildings A and C. Landscape backdrop updated to suit ground floor/landscape revisions |       |       |
| P2        | 12.06.14 | Landscape background updated. Additional green roof included                           | SG    | JW    |
| P1        | 13.12.13 | ISSUED AS PLANNING APPLICATION   | SG    | JW    |
| No.       | Date     | Comment  | Drawn | Chk'd |
| Revisions |          |  |       |       |

Issue Status  
**PLANNING**

**tp bennett**  
architecture  
interiors  
planning

One America Street London SE1 0NE UK +44 (0) 20 7208 2000 www.tpbennett.com  
London Moscow Abu Dhabi New York

Project  
**Teddington Riverside  
Proposed Residential Redevelopment  
Broom Road, Teddington**  
Drawing Title  
**Proposed 5th Floor Plan**

|       |            |            |           |
|-------|------------|------------|-----------|
| Drawn | Date       | Scale @ A1 | Alt. Ref. |
| SG    | 19.11.2013 | 1:250      | --        |

|                        |                |           |
|------------------------|----------------|-----------|
| tp bennett Project No. | Drawing Number | Rev       |
| <b>A9991</b>           | <b>D 0105</b>  | <b>P4</b> |

