


NOTES:
DO NOT SCALE. FIGURED DIMENSIONS ONLY TO BE TAKEN FROM THIS DRAWING. CHECK DIMENSIONS ON SITE AND REPORT DISCREPANCIES TO THE ARCHITECT.

THIS DRAWING IS PROTECTED BY COPYRIGHT.

ALL AREAS HAVE BEEN MEASURED FROM CURRENT DRAWINGS. THEY MAY VARY BECAUSE OF (EG) SURVEY, DESIGN DEVELOPMENT, CONSTRUCTION TOLERANCES, STATUTORY REQUIREMENTS OR RE-DEFINITION OF THE AREAS TO BE MEASURED.

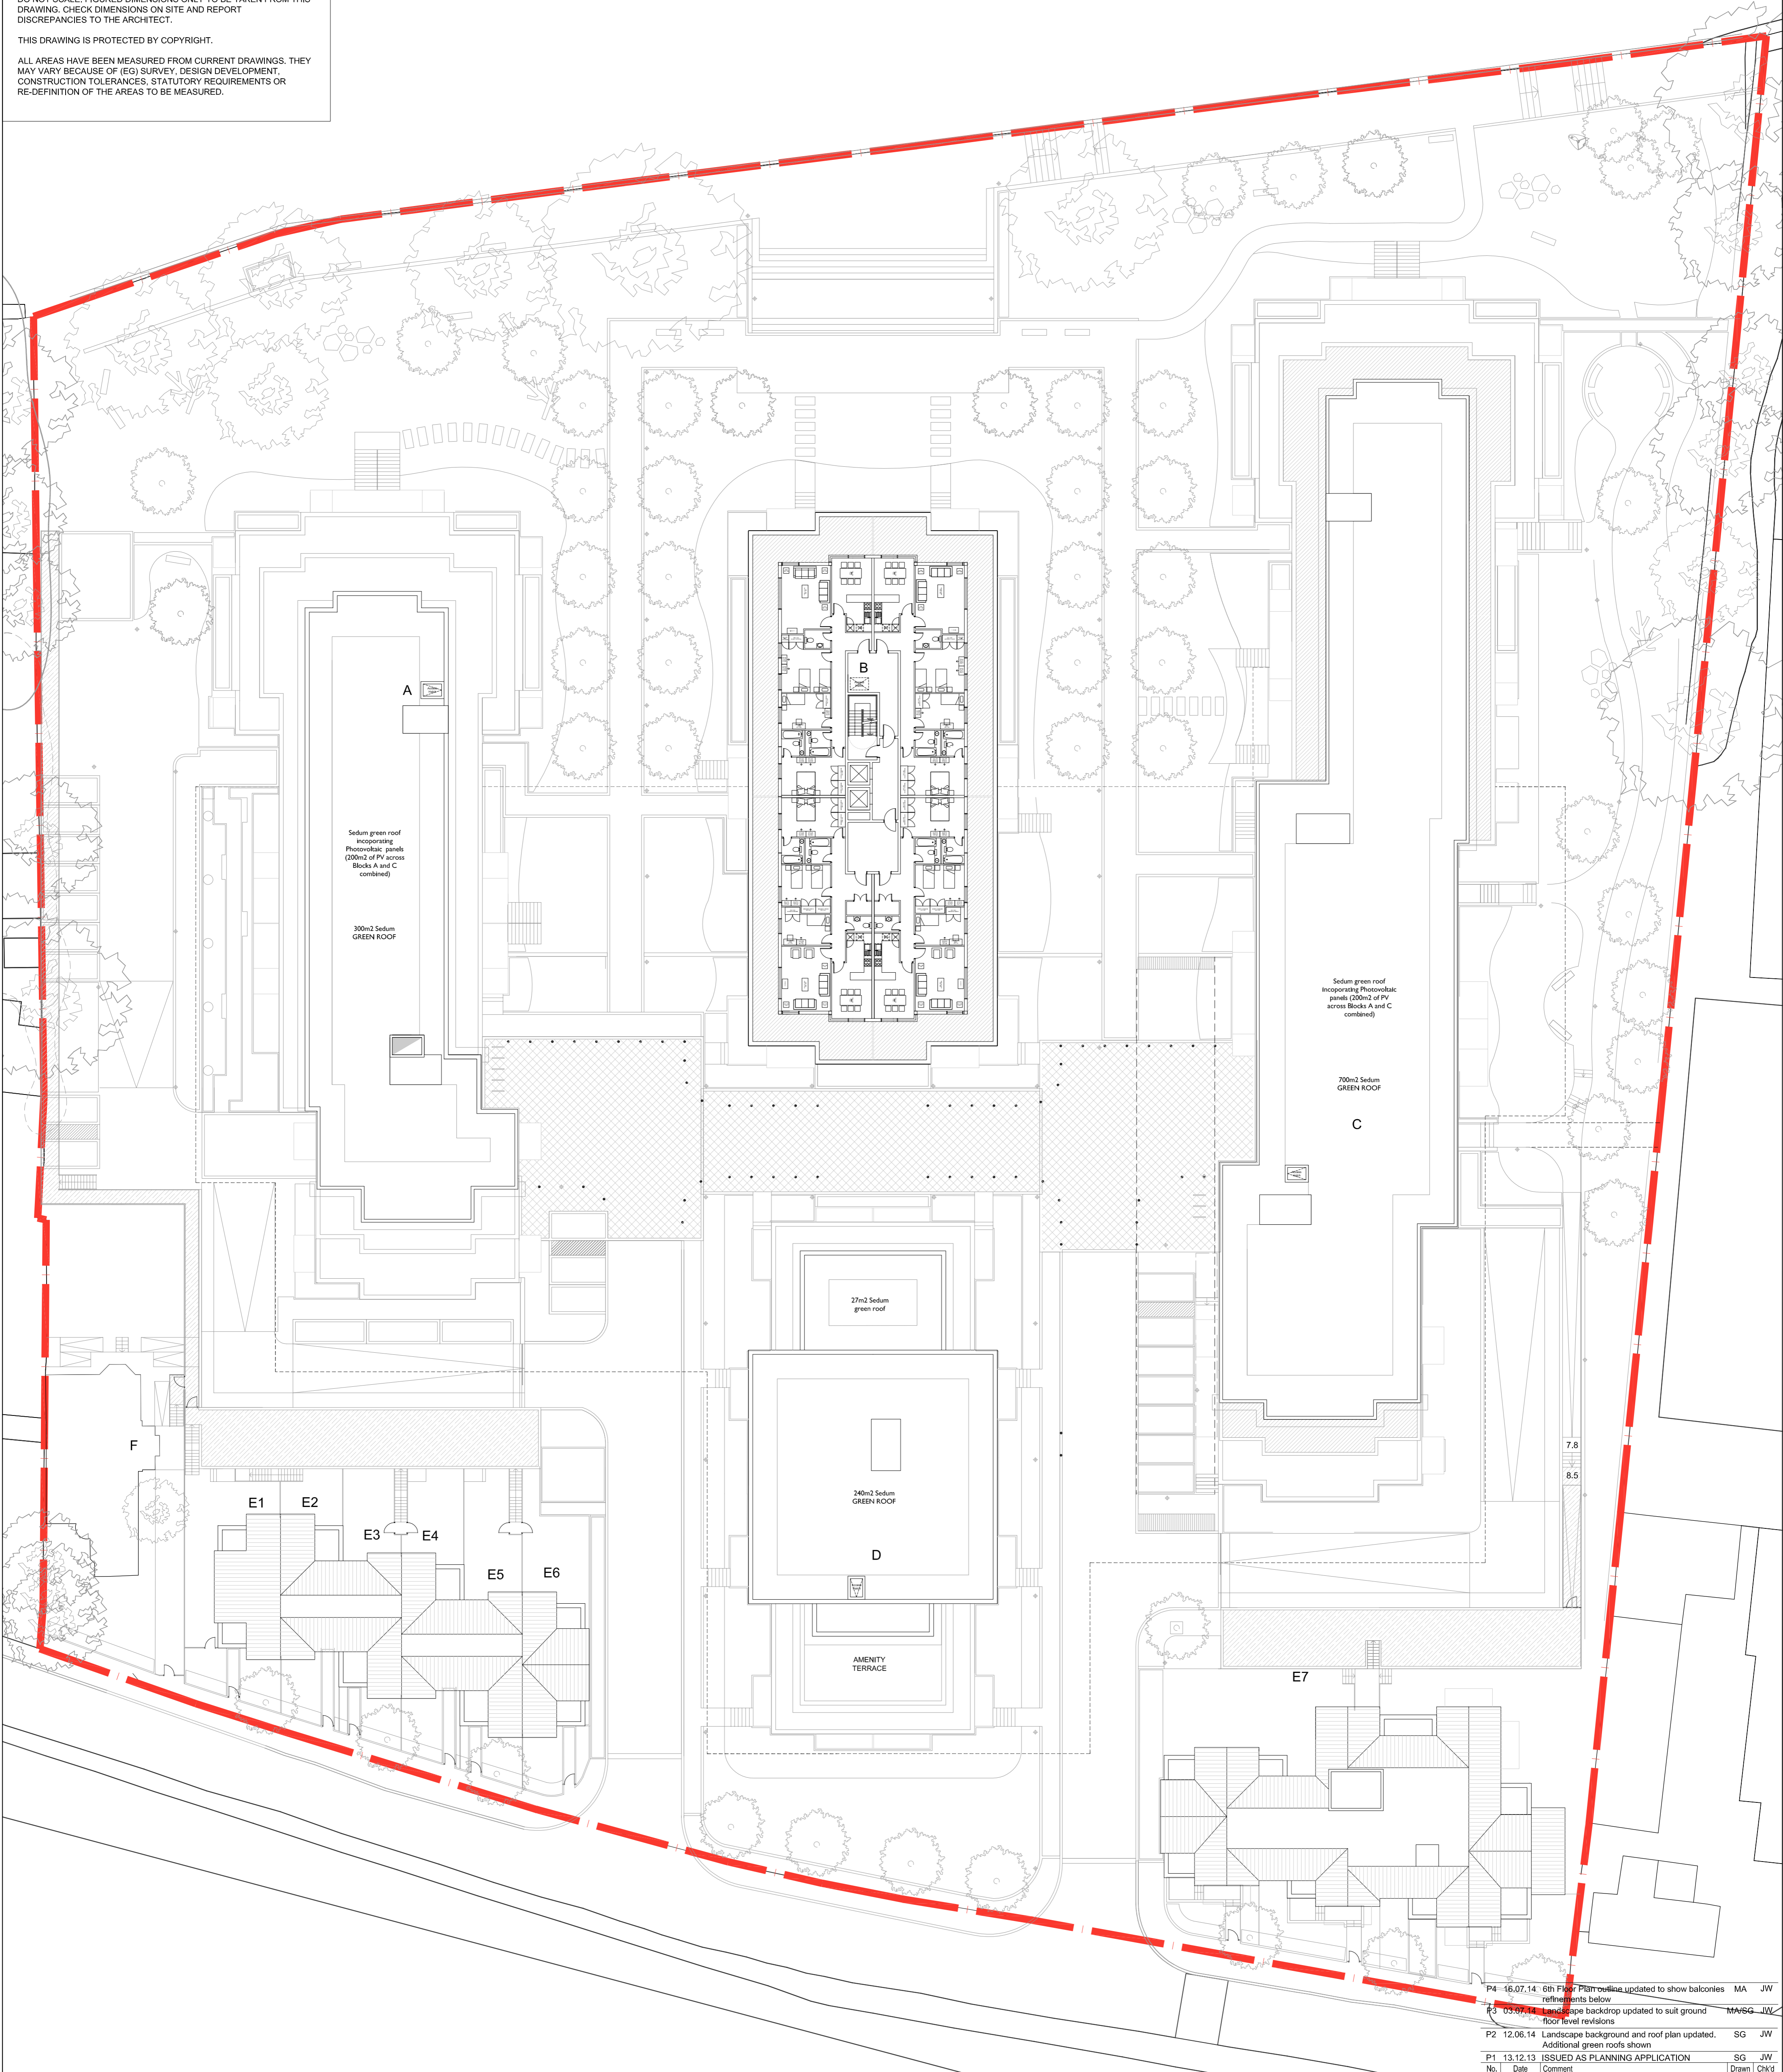

P4	16.07.14	6th Floor Plan outline updated to show balconies refinements below	MA	JW
P3	03.07.14	Landscaping backdrop updated to suit ground floor level revisions	MA/SG	JW
P2	12.06.14	Landscape background and roof plan updated. Additional green roofs shown	SG	JW
P1	13.12.13	ISSUED AS PLANNING APPLICATION	SG	JW
No.	Date	Comment	Drawn	Chk'd
Revisions				

Issue Status
PLANNING

tp bennett
architecture
interiors
planning

One America Street London SE1 0NE UK +44 (0) 20 7308 2000 www.tpbennett.com
London Moscow Abu Dhabi New York

Project
**Teddington Riverside
Proposed Residential Redevelopment
Broom Road, Teddington**

Drawing Title
Proposed 6th Floor Plan

Drawn	Date	Scale @ A1	Alt. Ref.
SG	19.11.2013	1:250	--

tp bennett Project No.	Drawing Number	Rev
A9991	D 0106	P4

