


NOTES:  
DO NOT SCALE. FIGURED DIMENSIONS ONLY TO BE TAKEN FROM THIS DRAWING. CHECK DIMENSIONS ON SITE AND REPORT DISCREPANCIES TO THE ARCHITECT.

THIS DRAWING IS PROTECTED BY COPYRIGHT.

ALL AREAS HAVE BEEN MEASURED FROM CURRENT DRAWINGS. THEY MAY VARY BECAUSE OF (EG) SURVEY, DESIGN DEVELOPMENT, CONSTRUCTION TOLERANCES, STATUTORY REQUIREMENTS OR RE-DEFINITION OF THE AREAS TO BE MEASURED.

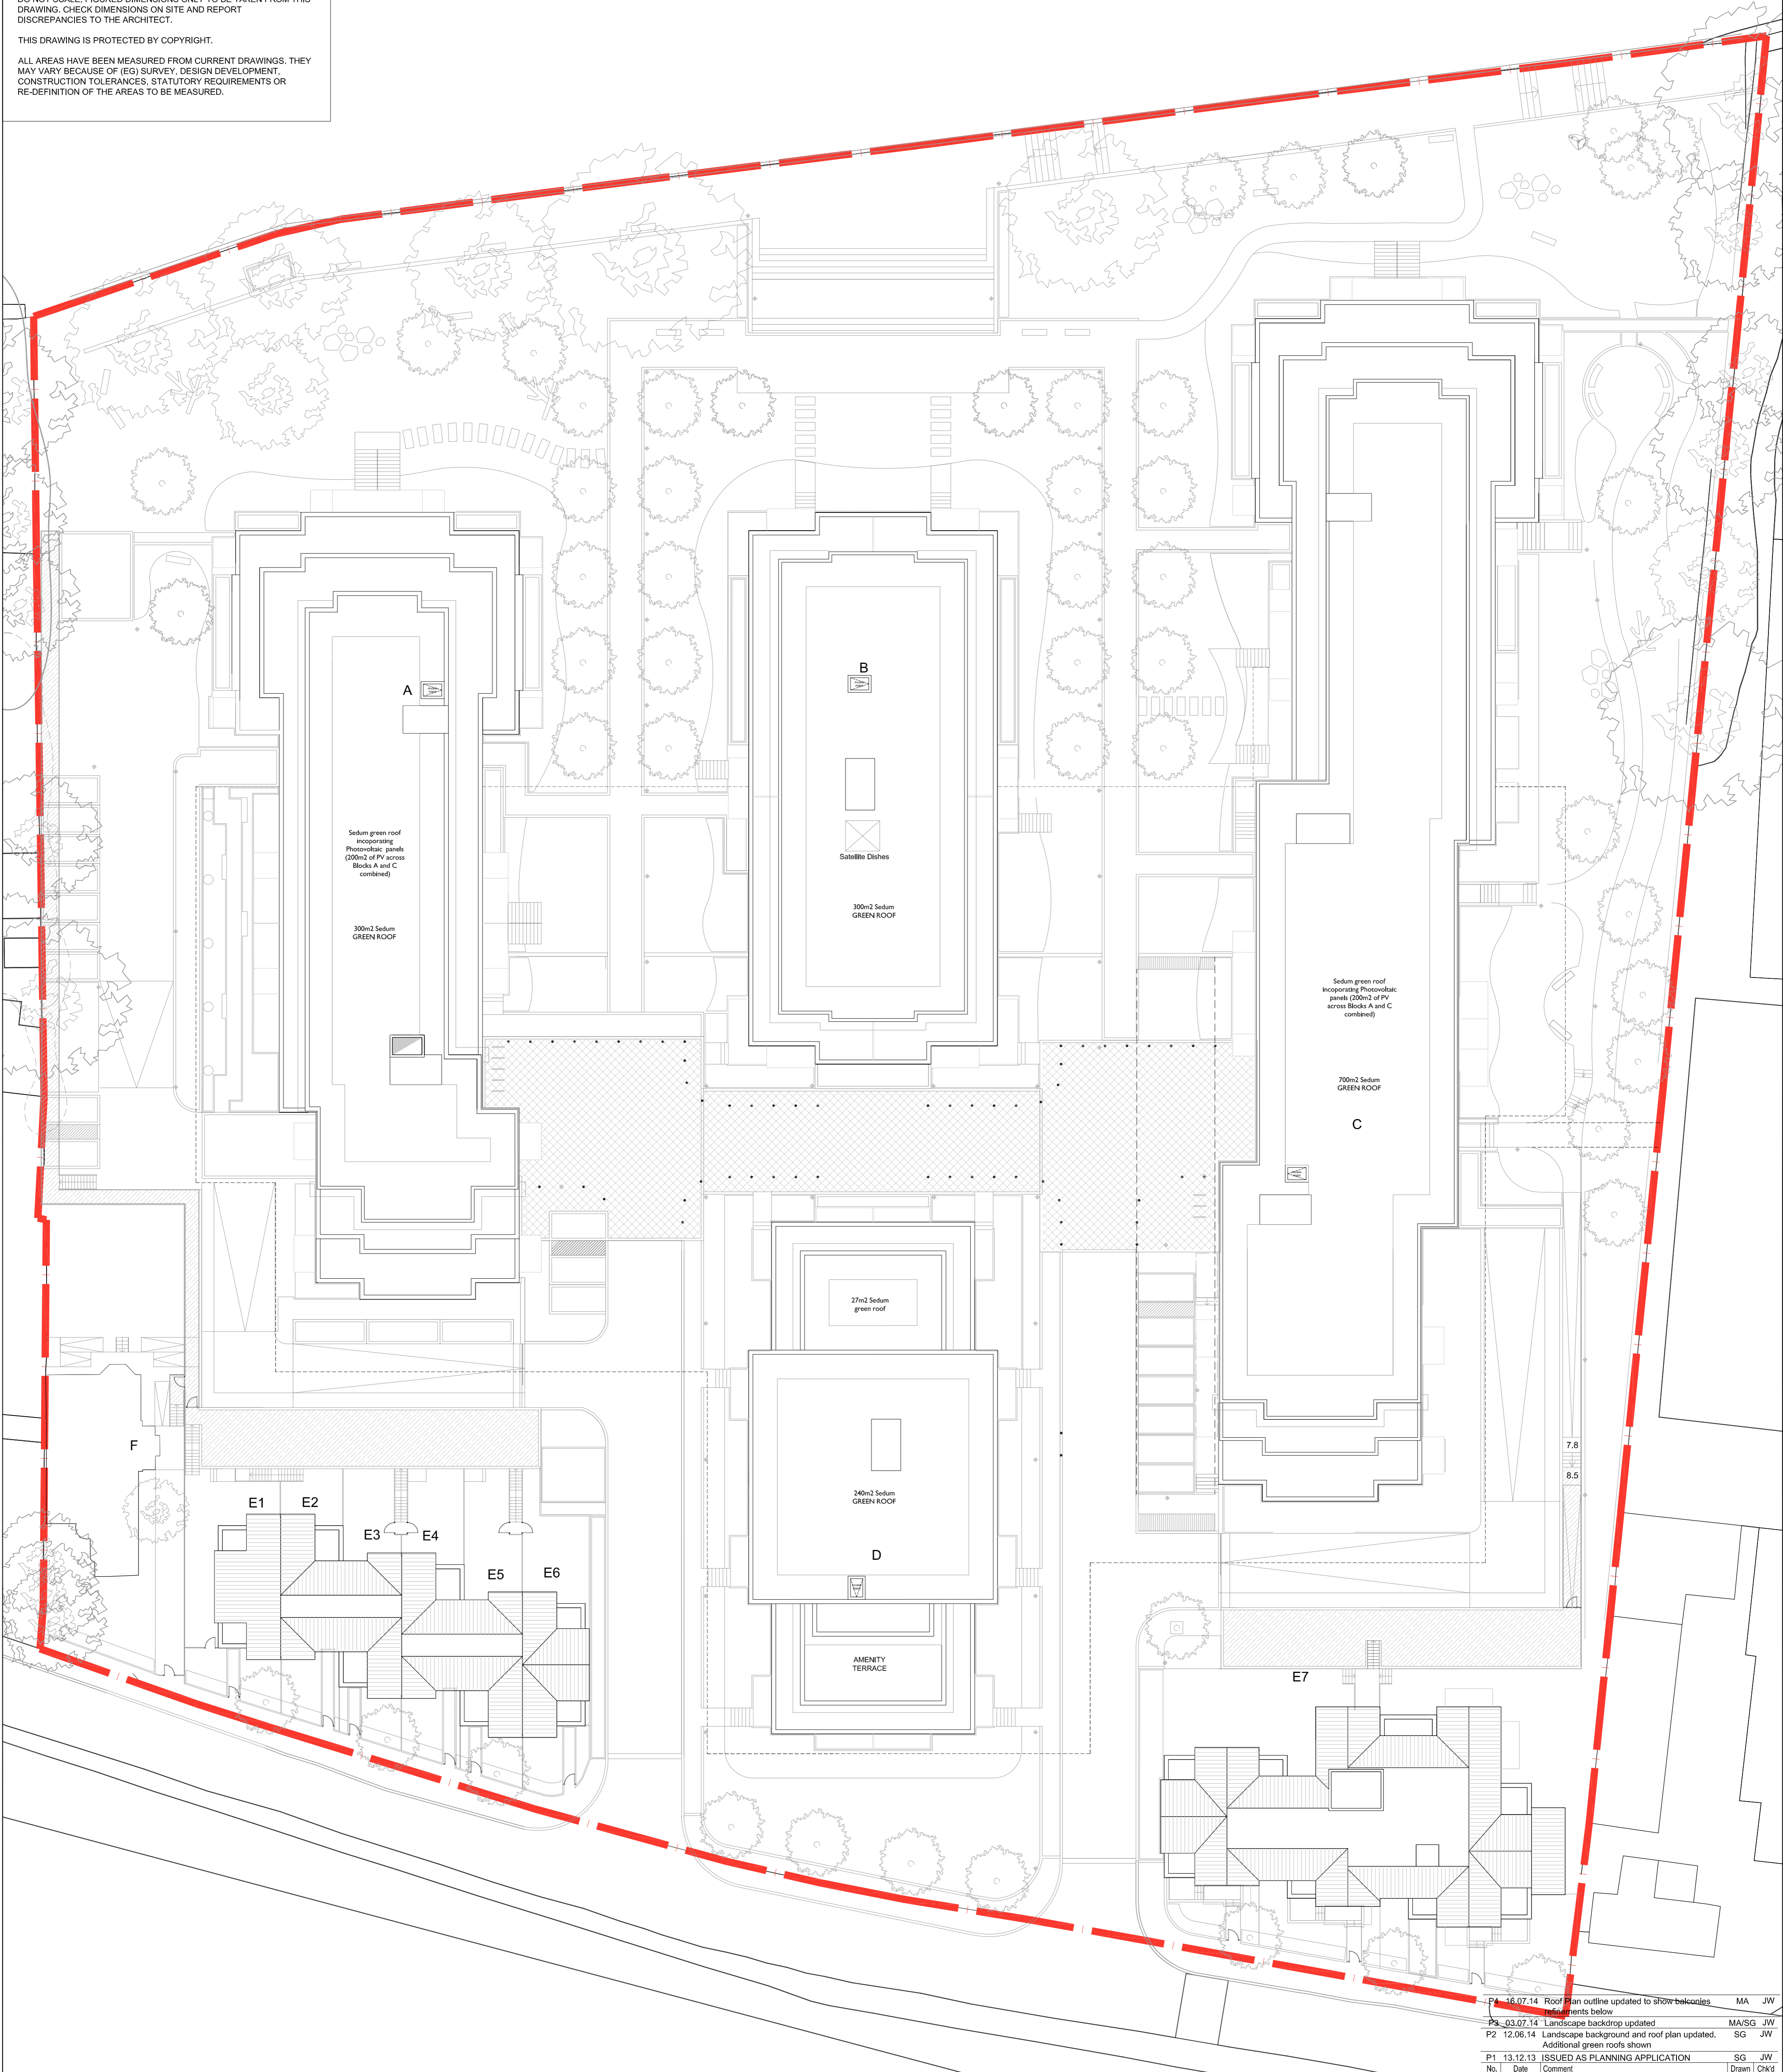

P4	16.07.14	Roof plan outline updated to show balconies	MA	JW
P3	03.07.14	Landscape backdrop updated	MA/SG	JW
P2	12.06.14	Landscape background and roof plan updated.	SG	JW
Additional green roofs shown				
P1	13.12.13	ISSUED AS PLANNING APPLICATION	SG	JW
No.	Date	Comment	Drawn	Chk'd
Revisions				

Issue Status  
**PLANNING**

**tp bennett**  
architecture  
interiors  
planning

One America Street London SE1 0NE UK +44 (0) 20 7208 2000 www.tpbennett.com  
London Moscow Abu Dhabi New York

Project  
**Teddington Riverside**  
Proposed Residential Redevelopment  
Broom Road, Teddington

Drawing Title  
**Proposed Roof Plan**

Drawn	Date	Scale @ A1	Alt. Ref.
SG	19.11.2013	1:250	--

tp bennett Project No.	Drawing Number	Rev
A9991	D 0107	P4

