


PLANNING

22 SEP 2014

RECEIVED

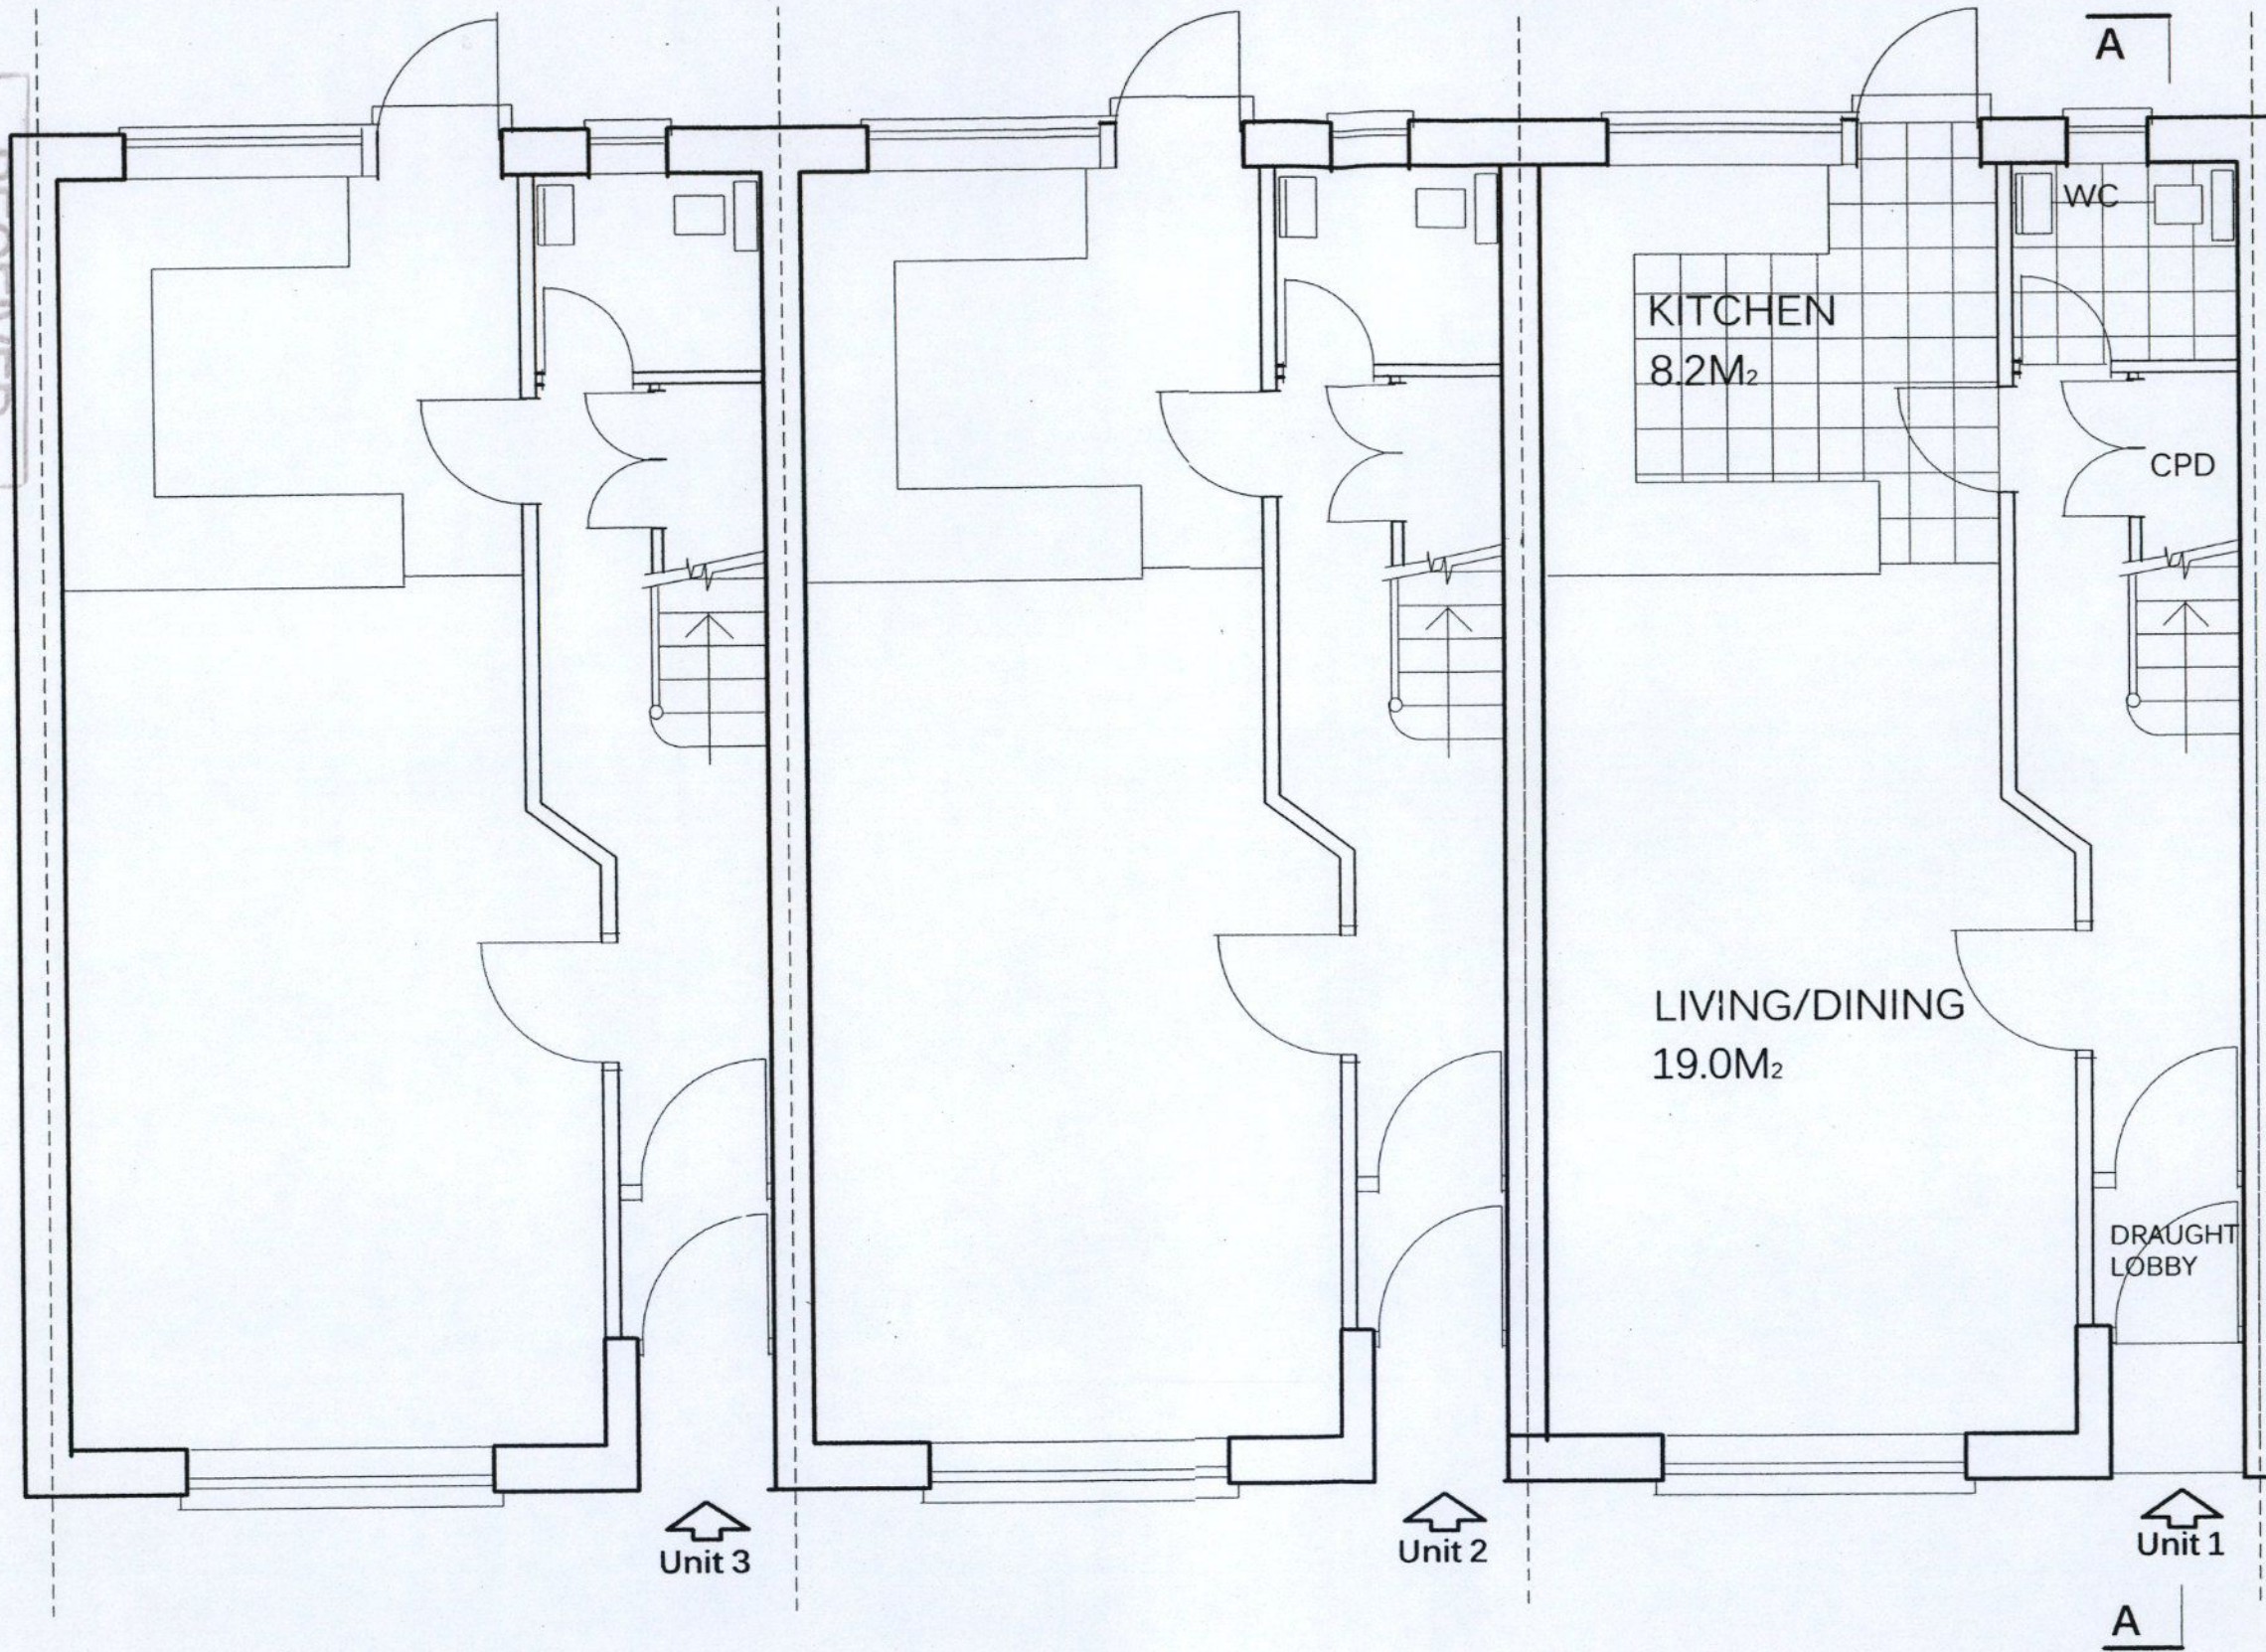

PROJECT	PROPOSED 3 NO.DWELLINGS IN CAIRNGORM CLOSE, TEDDINGTON	SCALE	1 : 50
DRAWING	GROUND FLOOR PLANS	DATE	Sept 2014
	Rosenauer Tonnet Lincoln Architects	DRAWING NO	14/03
		REVISIONS	