


RECEIVED
 22 SEP 2014
 PLANNING

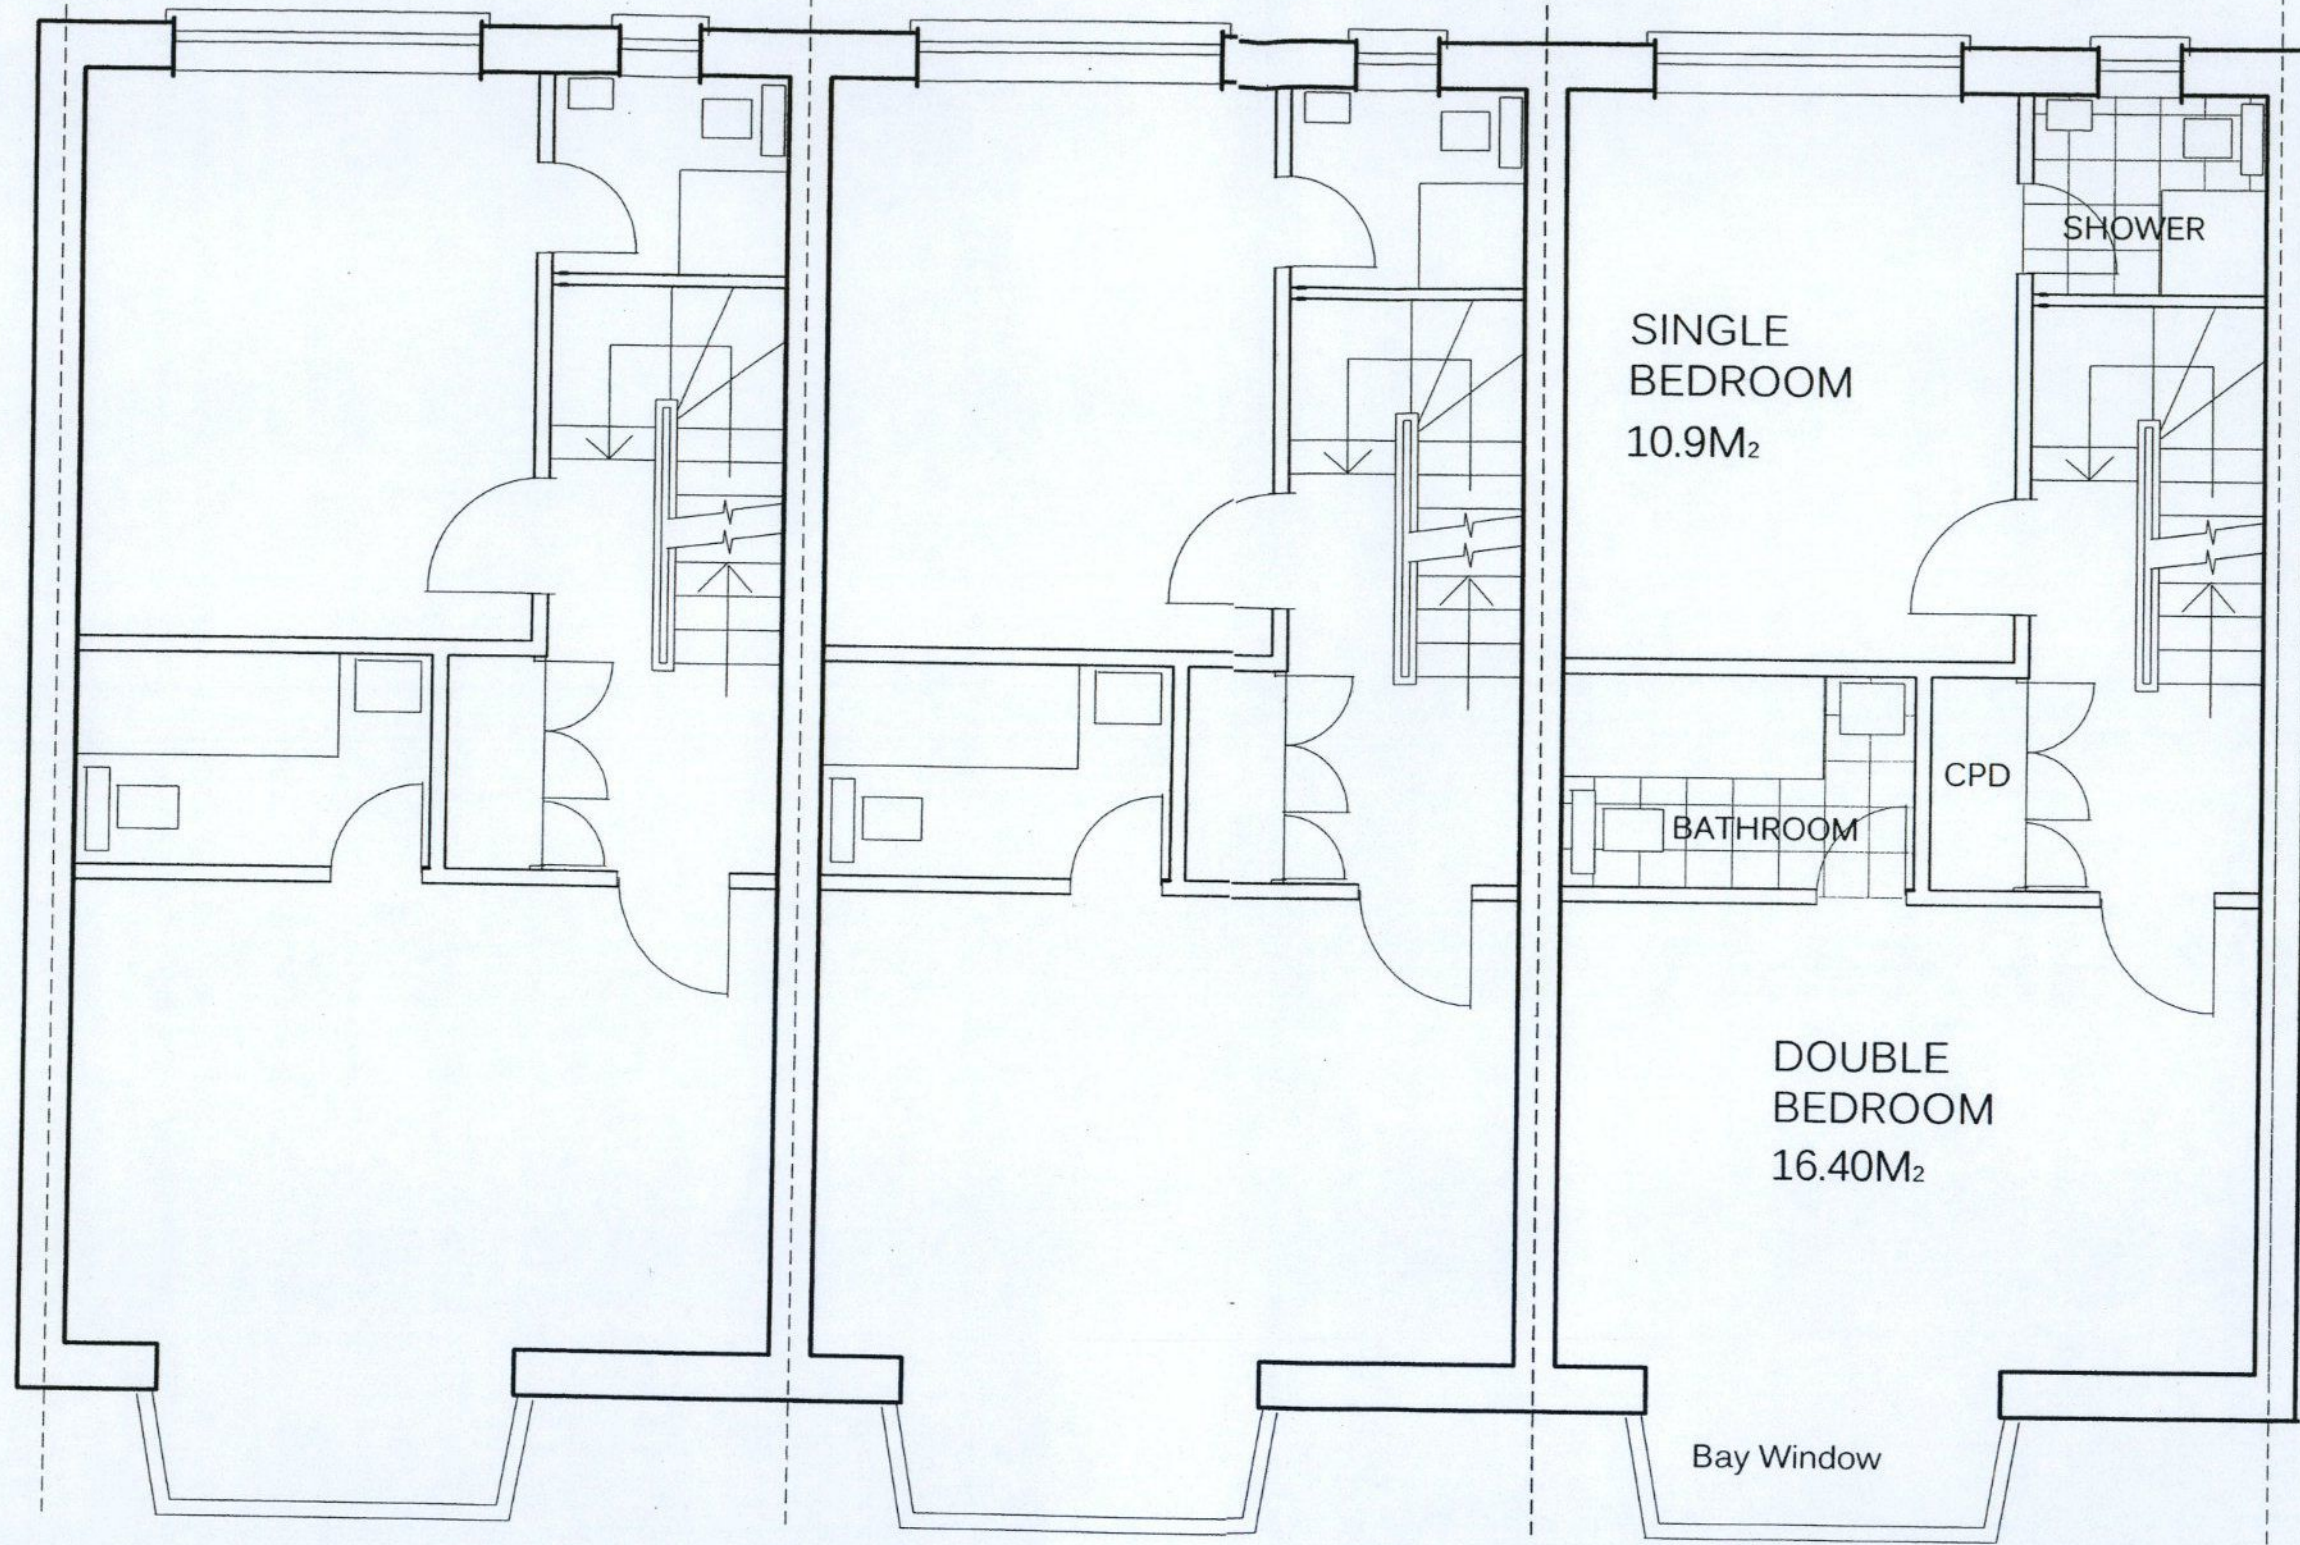

PROJECT	PROPOSED 3 NO.DWELLINGS IN CAIRNGORM CLOSE, TEDDINGTON	SCALE	1 : 50
		DATE	Sept 2014
DRAWING	FIRST FLOOR PLANS	DRAWING NO	14/04
Rosenauer Tonnet Lincoln	Architects	REVISIONS	