
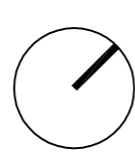



1:200 @ A1  
 1:400 @ A3  
 0 5 10 15

KEY

- EXISTING
- APPLICATION BOUNDARY

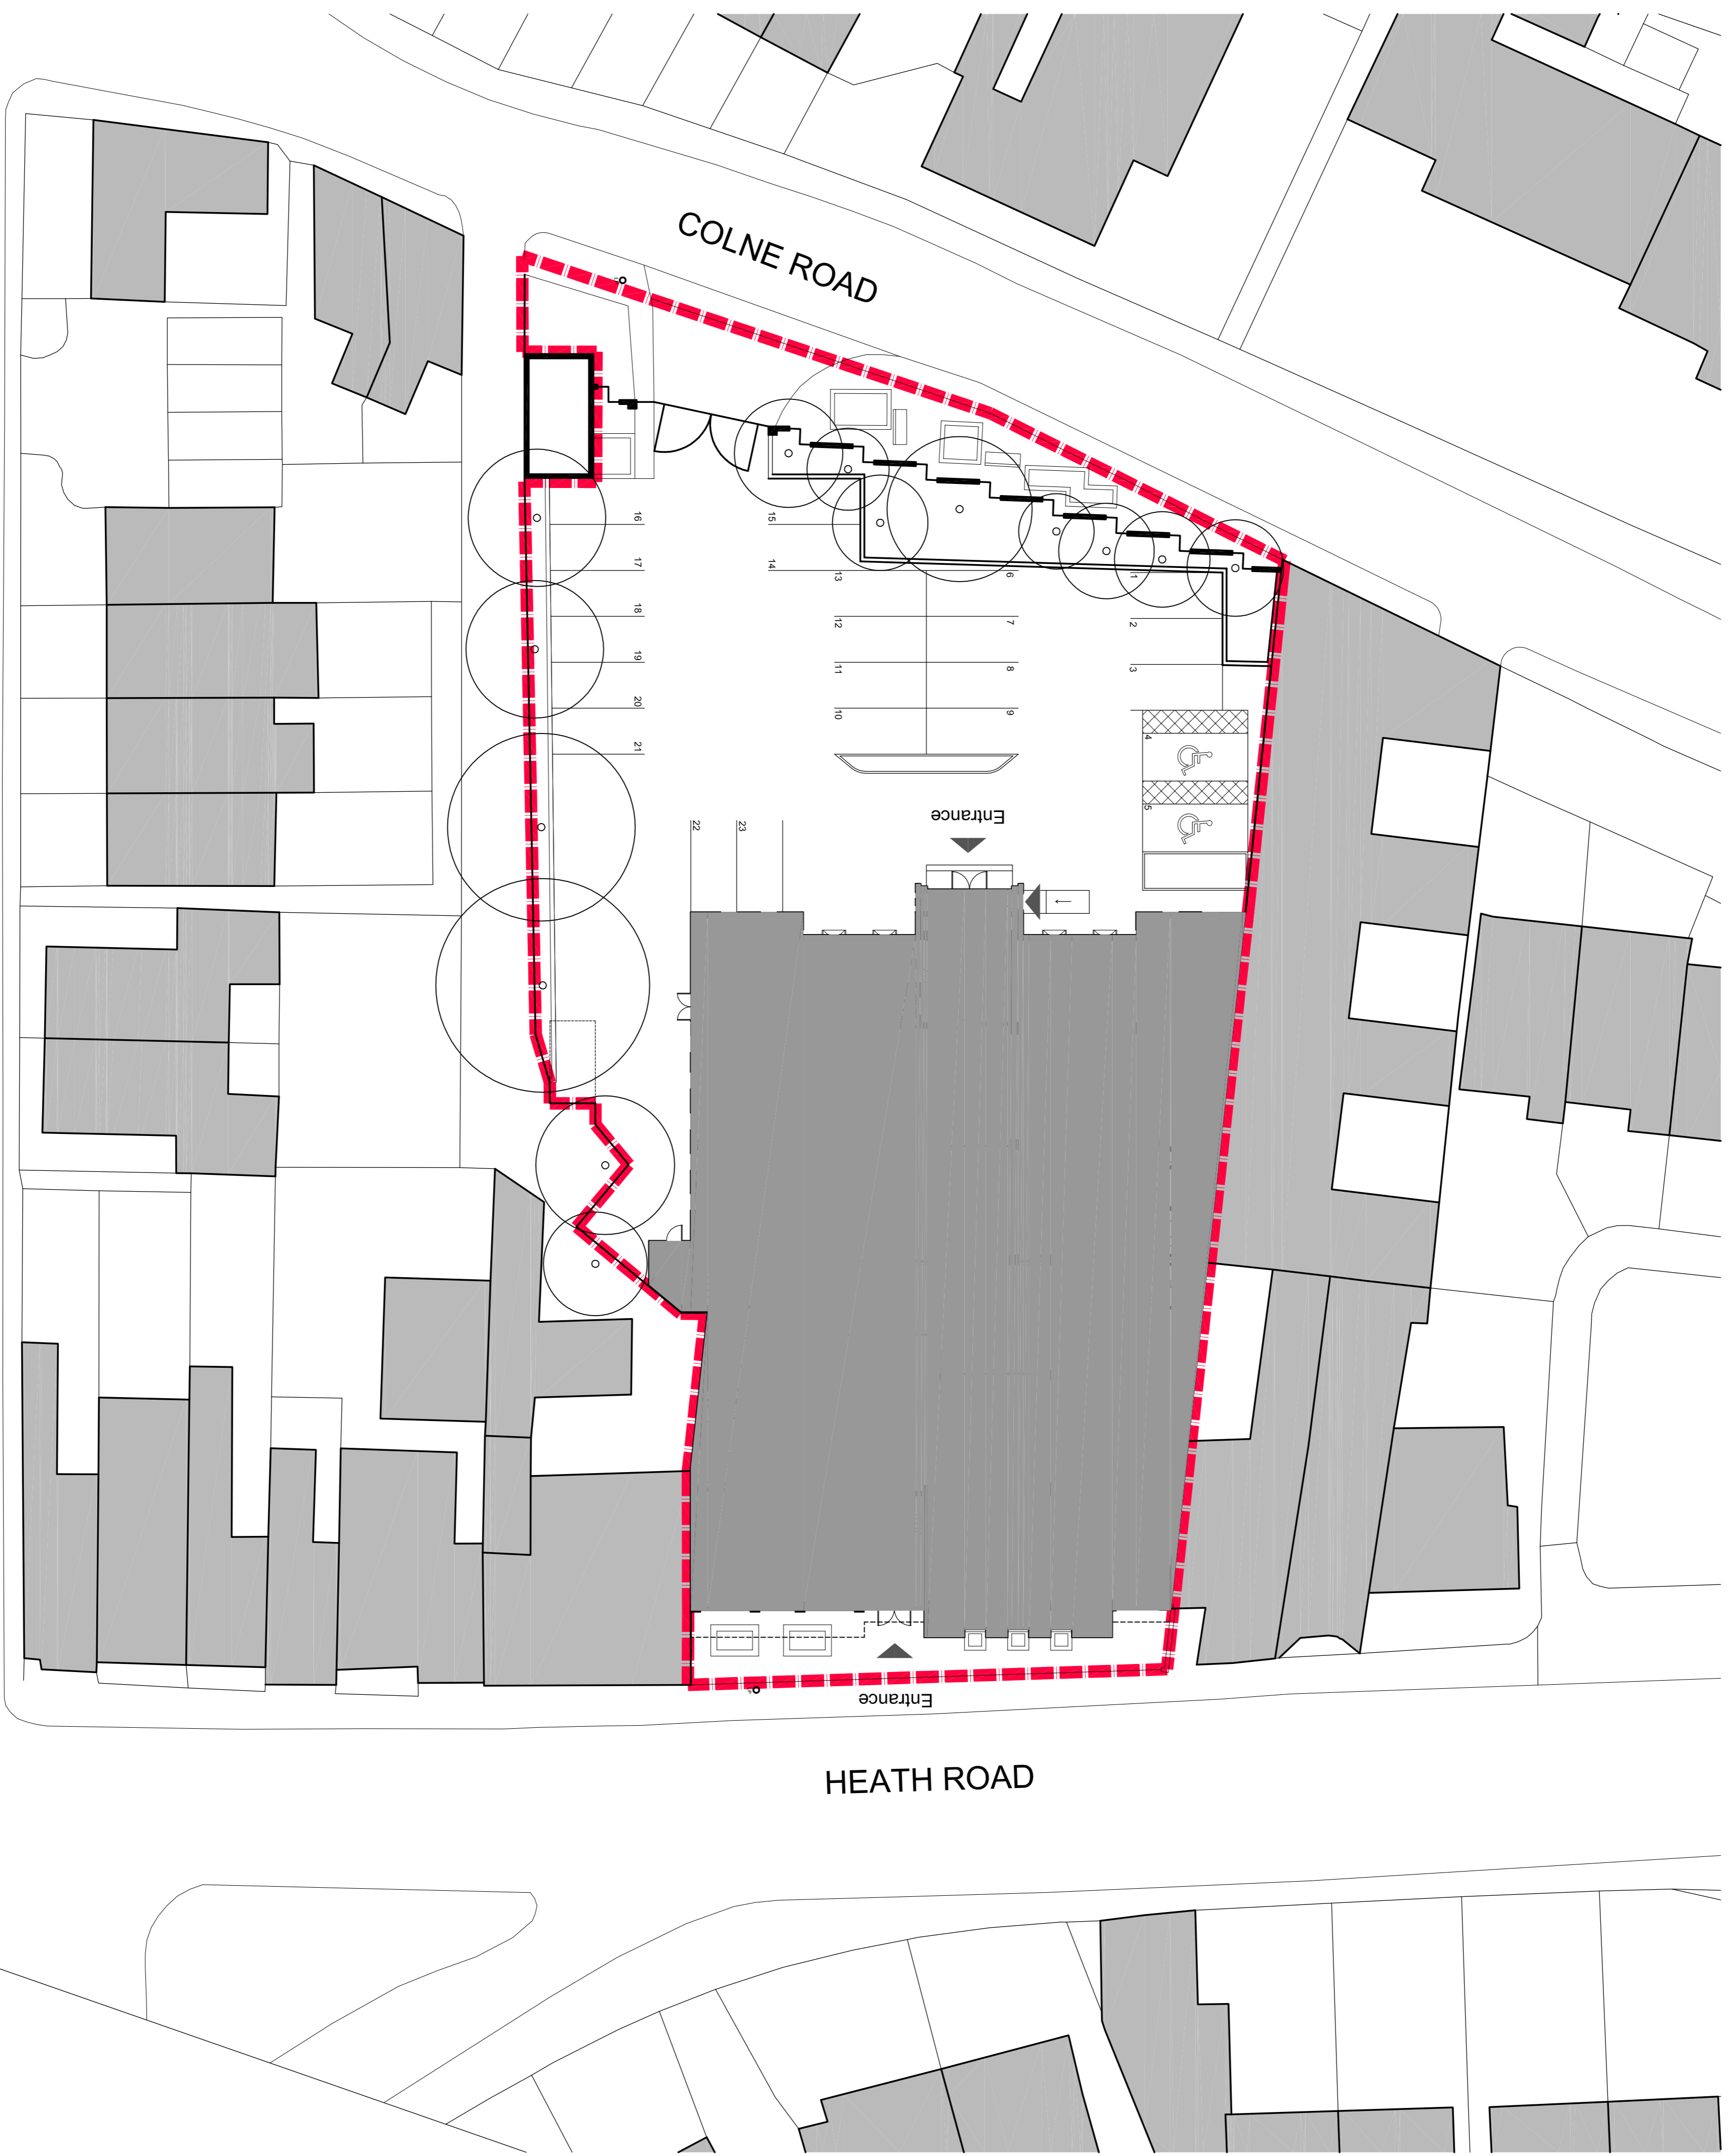

A CLIENT'S COMMENTS INCORPORATED 14/09/2014 MD  
 REVISION DATE/DRAWN

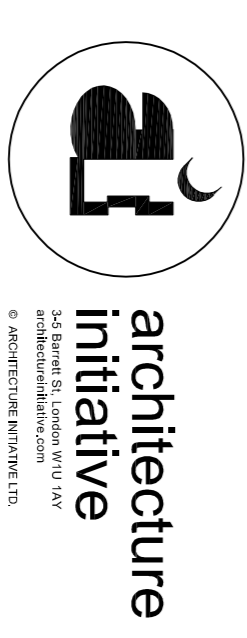

PROJECT HEATHGATE HOUSE  
 SCHOOL  
 DRAWING TITLE EXISTING SITE PLAN

DATE AUG 2014 SCALE 1:200 @ A1  
 DRAWN AH CHECK LM  
 STATUS PLANNING\_CLASS K  
 JOB NUMBER AI\_2156  
 DRAWING NUMBER HH\_006 REV/ A