


100
Millimetres
0 10

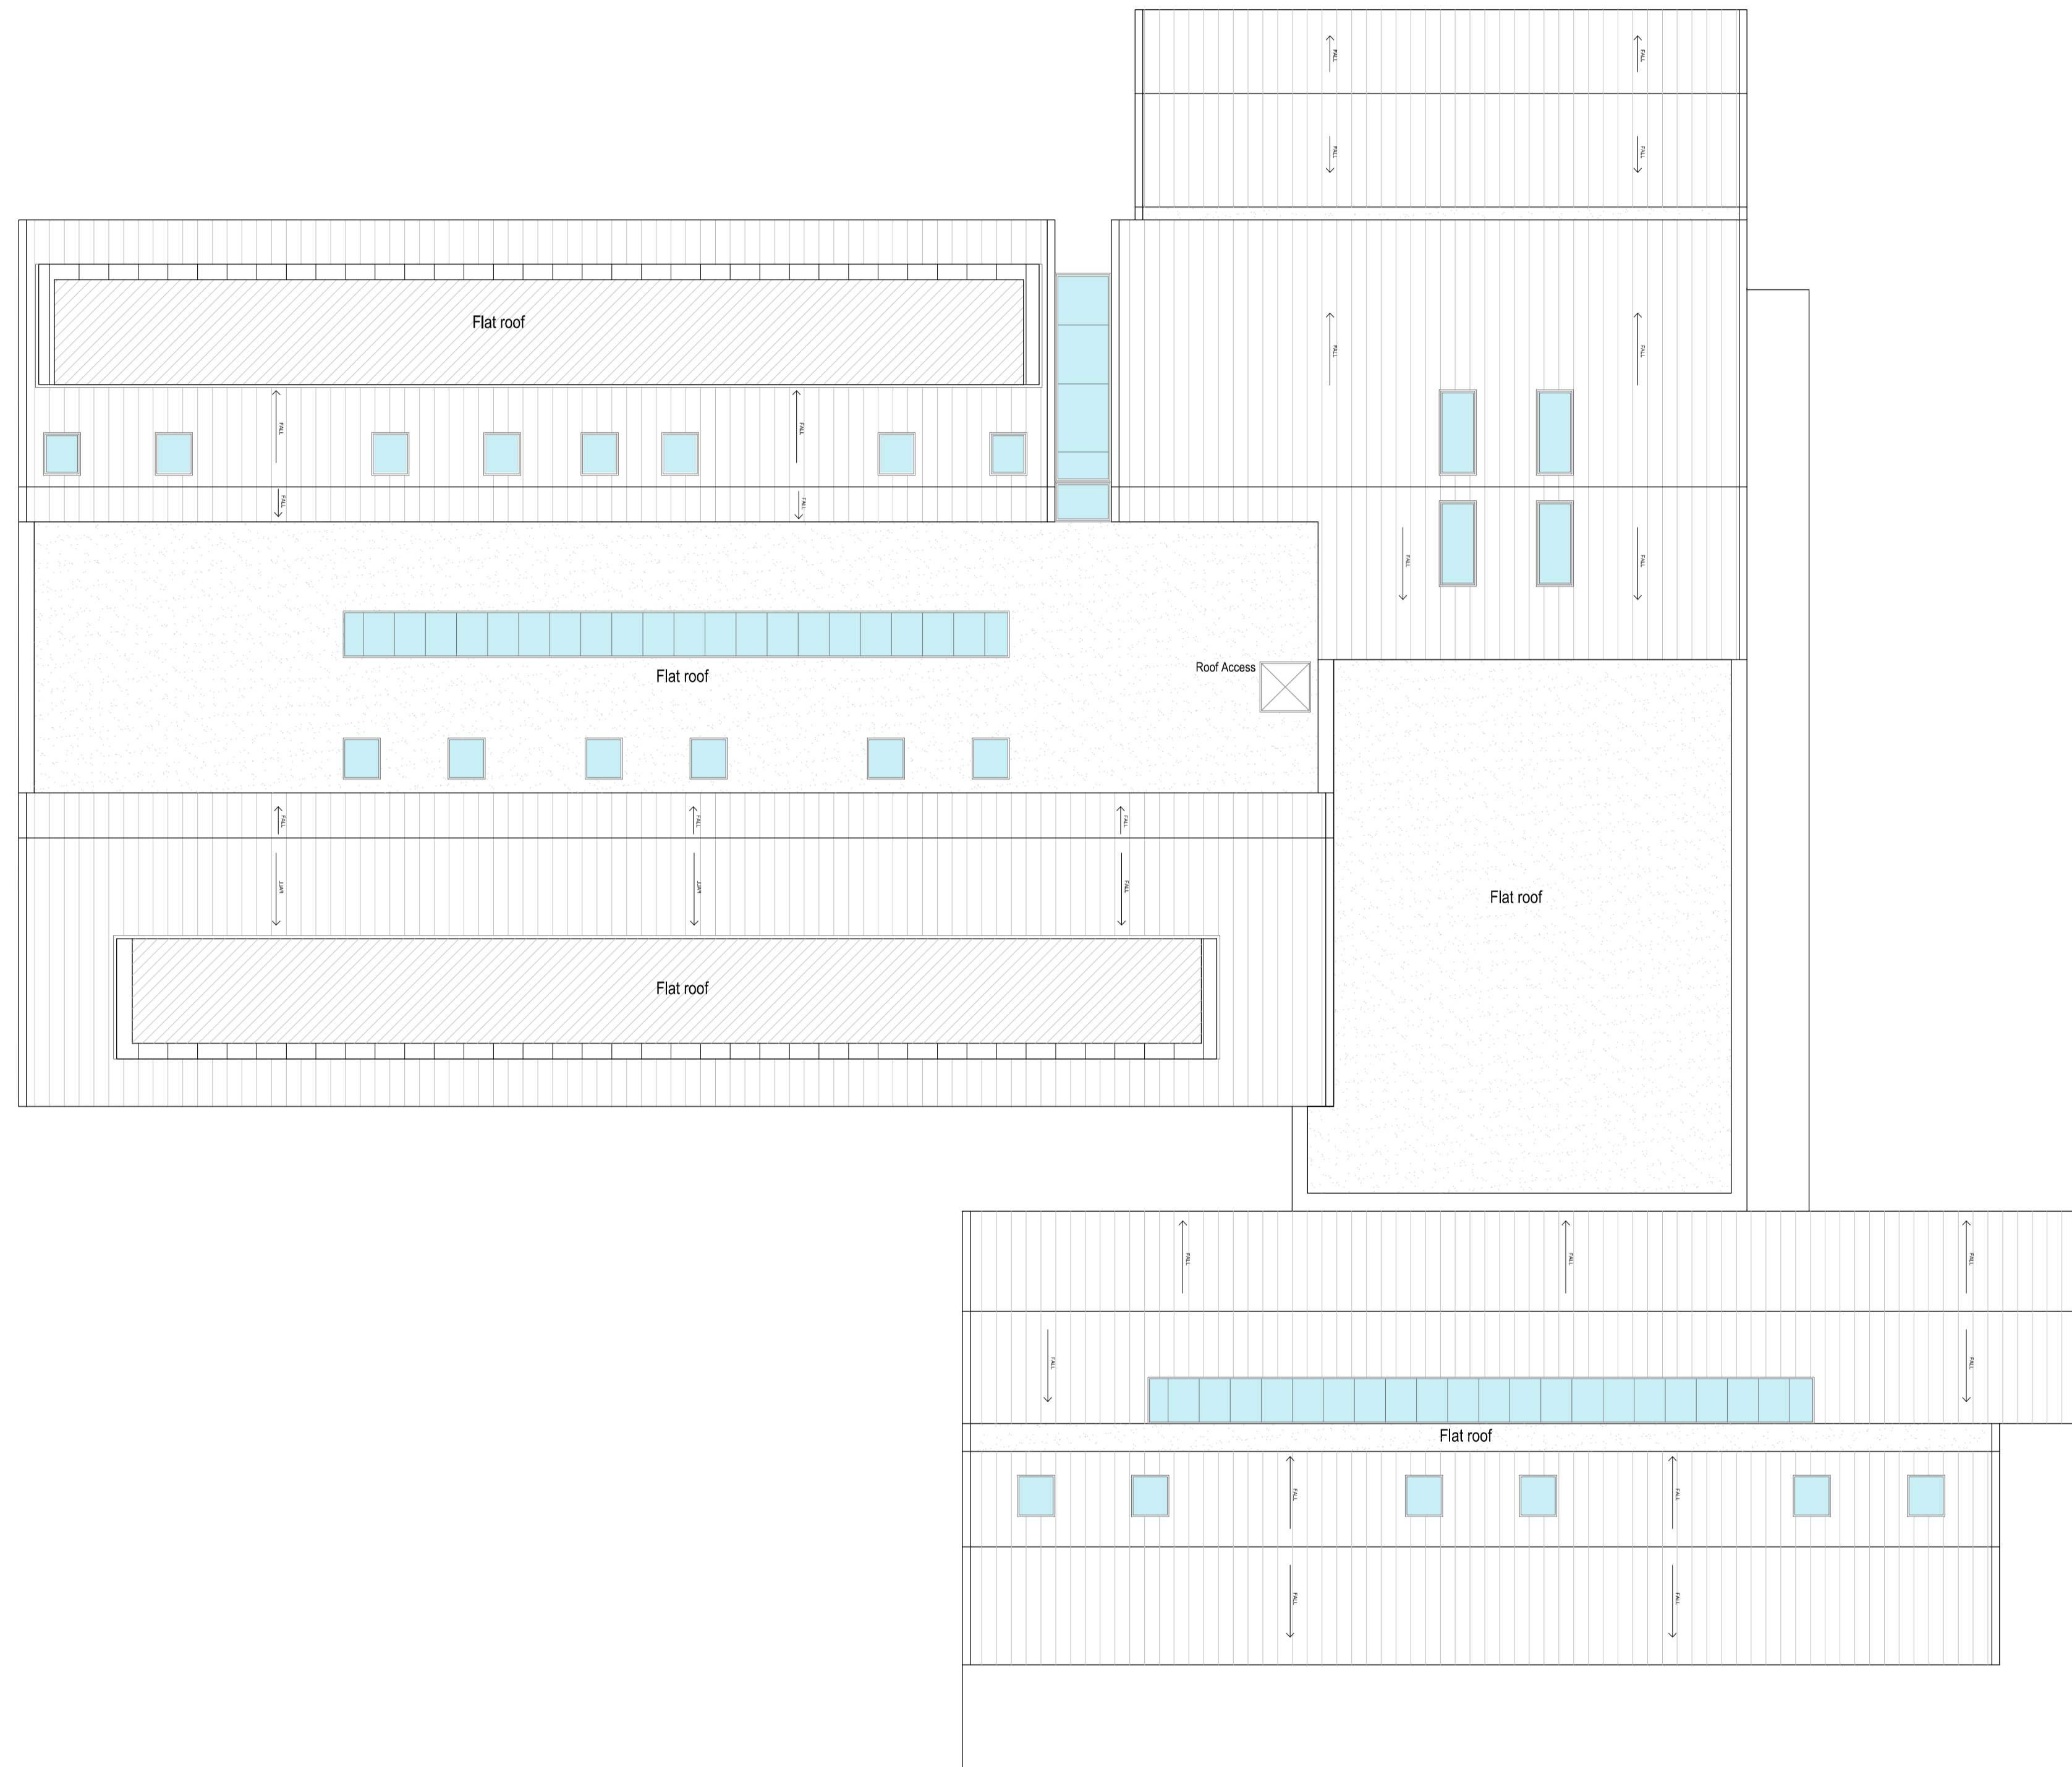

SAFETY, HEALTH AND ENVIRONMENTAL INFORMATION

In addition to the hazards/risks normally associated with the types of work detailed on this drawing, note the following:

CONSTRUCTION

MAINTENANCE/CLEANING

DECOMMISSIONING/DEMOLITION

It is assumed that all works will be carried out by a competent contractor working, where appropriate, to an approved method statement

PL-1	11/28/14	Issued for Planning	DV	JH	RC
Rev.	Date	Description	By	Chkd	App'd

Drawing Status **For Planning** Suitability

ATKINS Woodcote Grove,
Ashley Road,
Epsom,
Surrey KT18 5BW
England
Tel: +44 (0)1372 726140
Fax: +44 (0)1372 740055
www.atkinsglobal.com

Copyright © Atkins Limited (2014)

Client
LONDON BOROUGH OF RICHMOND UPON THAMES

Project Title
THE RUSSELL & STRATHMORE SCHOOLS

Drawing Title
PROPOSED ROOF PLAN

Scale	Designed	Drawn	Checked	Authorised
1:150@A1	JH	DV	JH	RC
Original Size	Date	Date	Date	Date
A1	NOV 14	NOV 14	NOV 14	NOV 14

Drawing Number
5127940-ATK-Z1-RP-DR-A-4212

Revision
PL-1