


# Elmfield House



2.760  
1.890  
1330 mm  
2200 mm  
0.560  
0.000

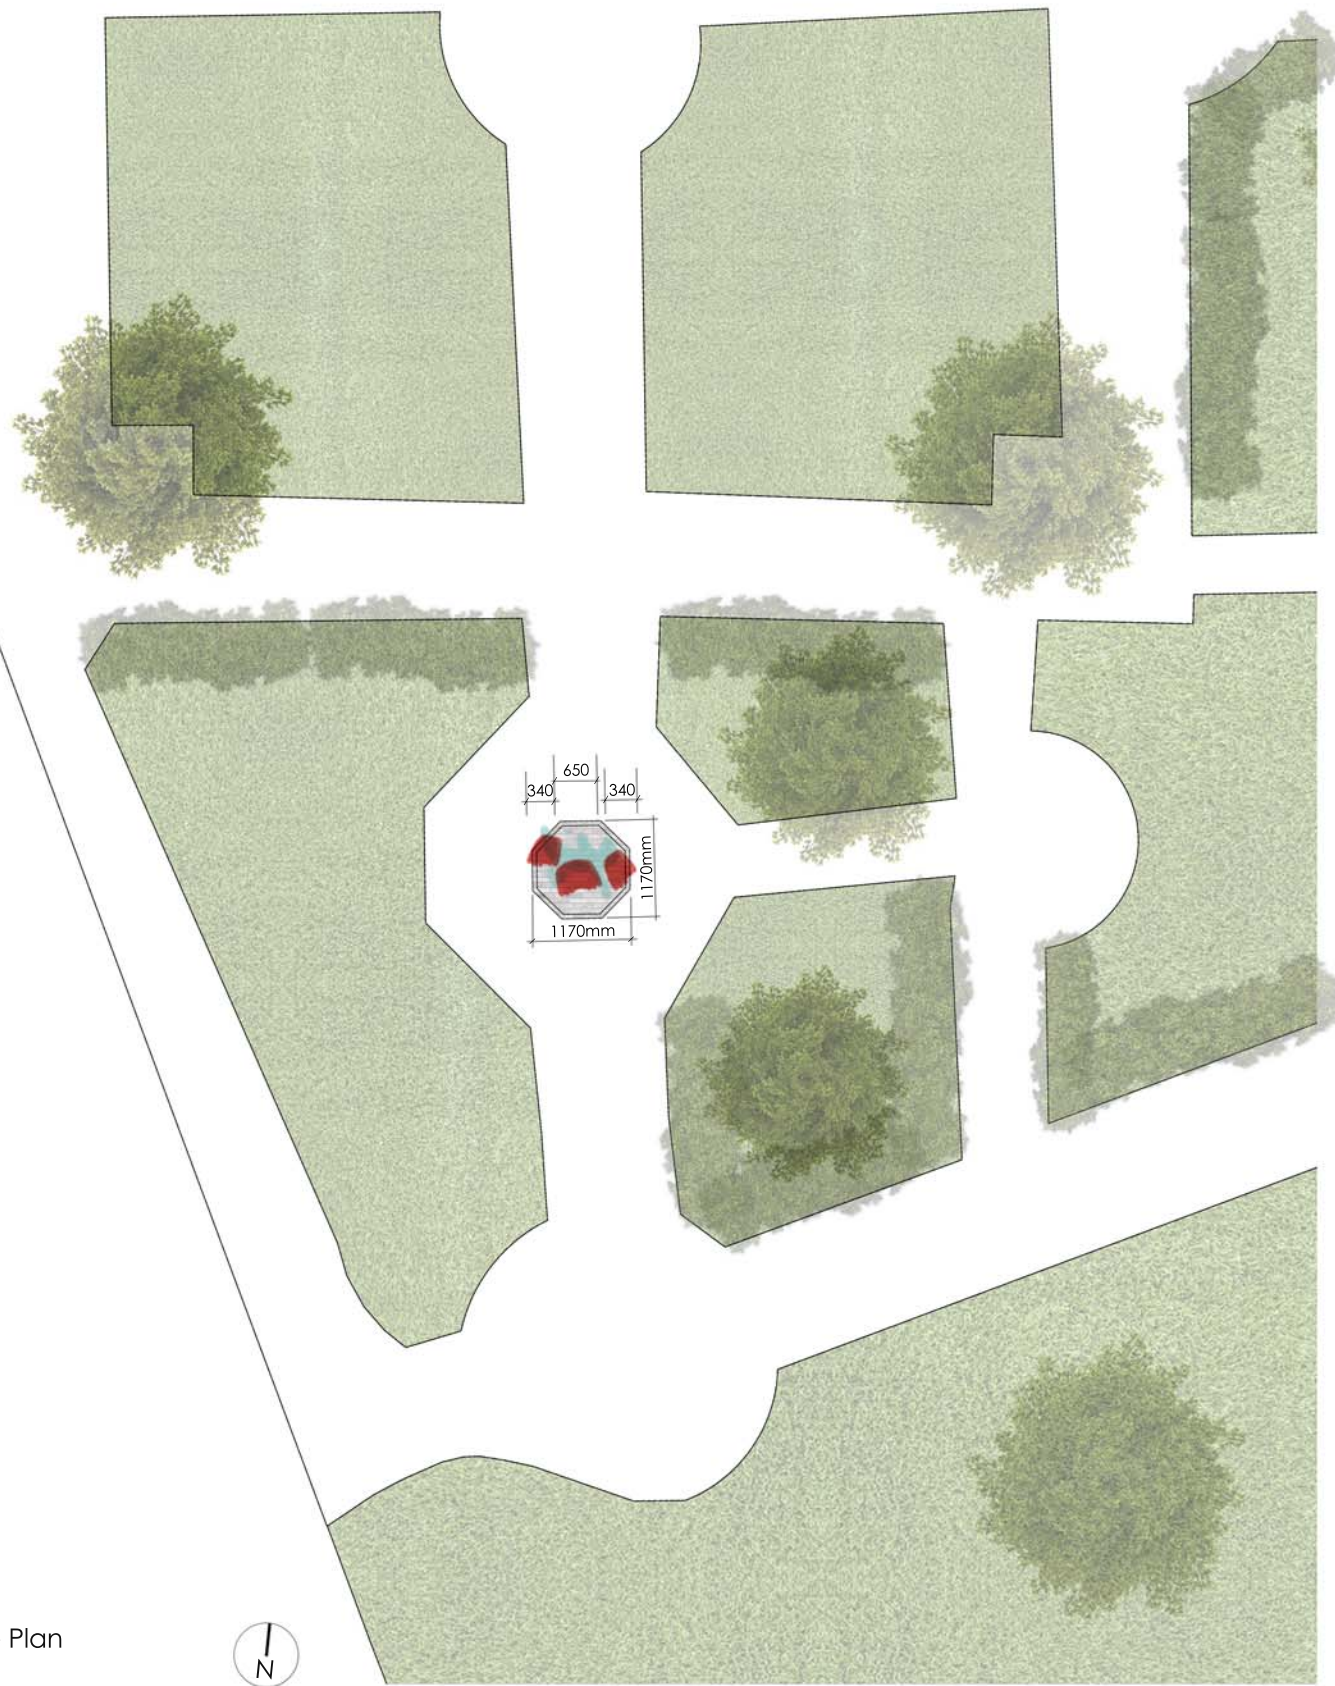

Proposed Elevation towards Elmfield House

Proposed, Site Plan  
1:100



REV:

DATE:

DESCRIPTION:

JOB TITLE: Elmfield Gardens

DRAWING: Proposed,  
Site Plan & Elevations

NUMBER: EG - PL - 01

REV:

SCALE:  
As shown

PAPER:  
A3

DRAWN BY:  
tk

DATE:  
Mar 2015