


SECOND FLOOR

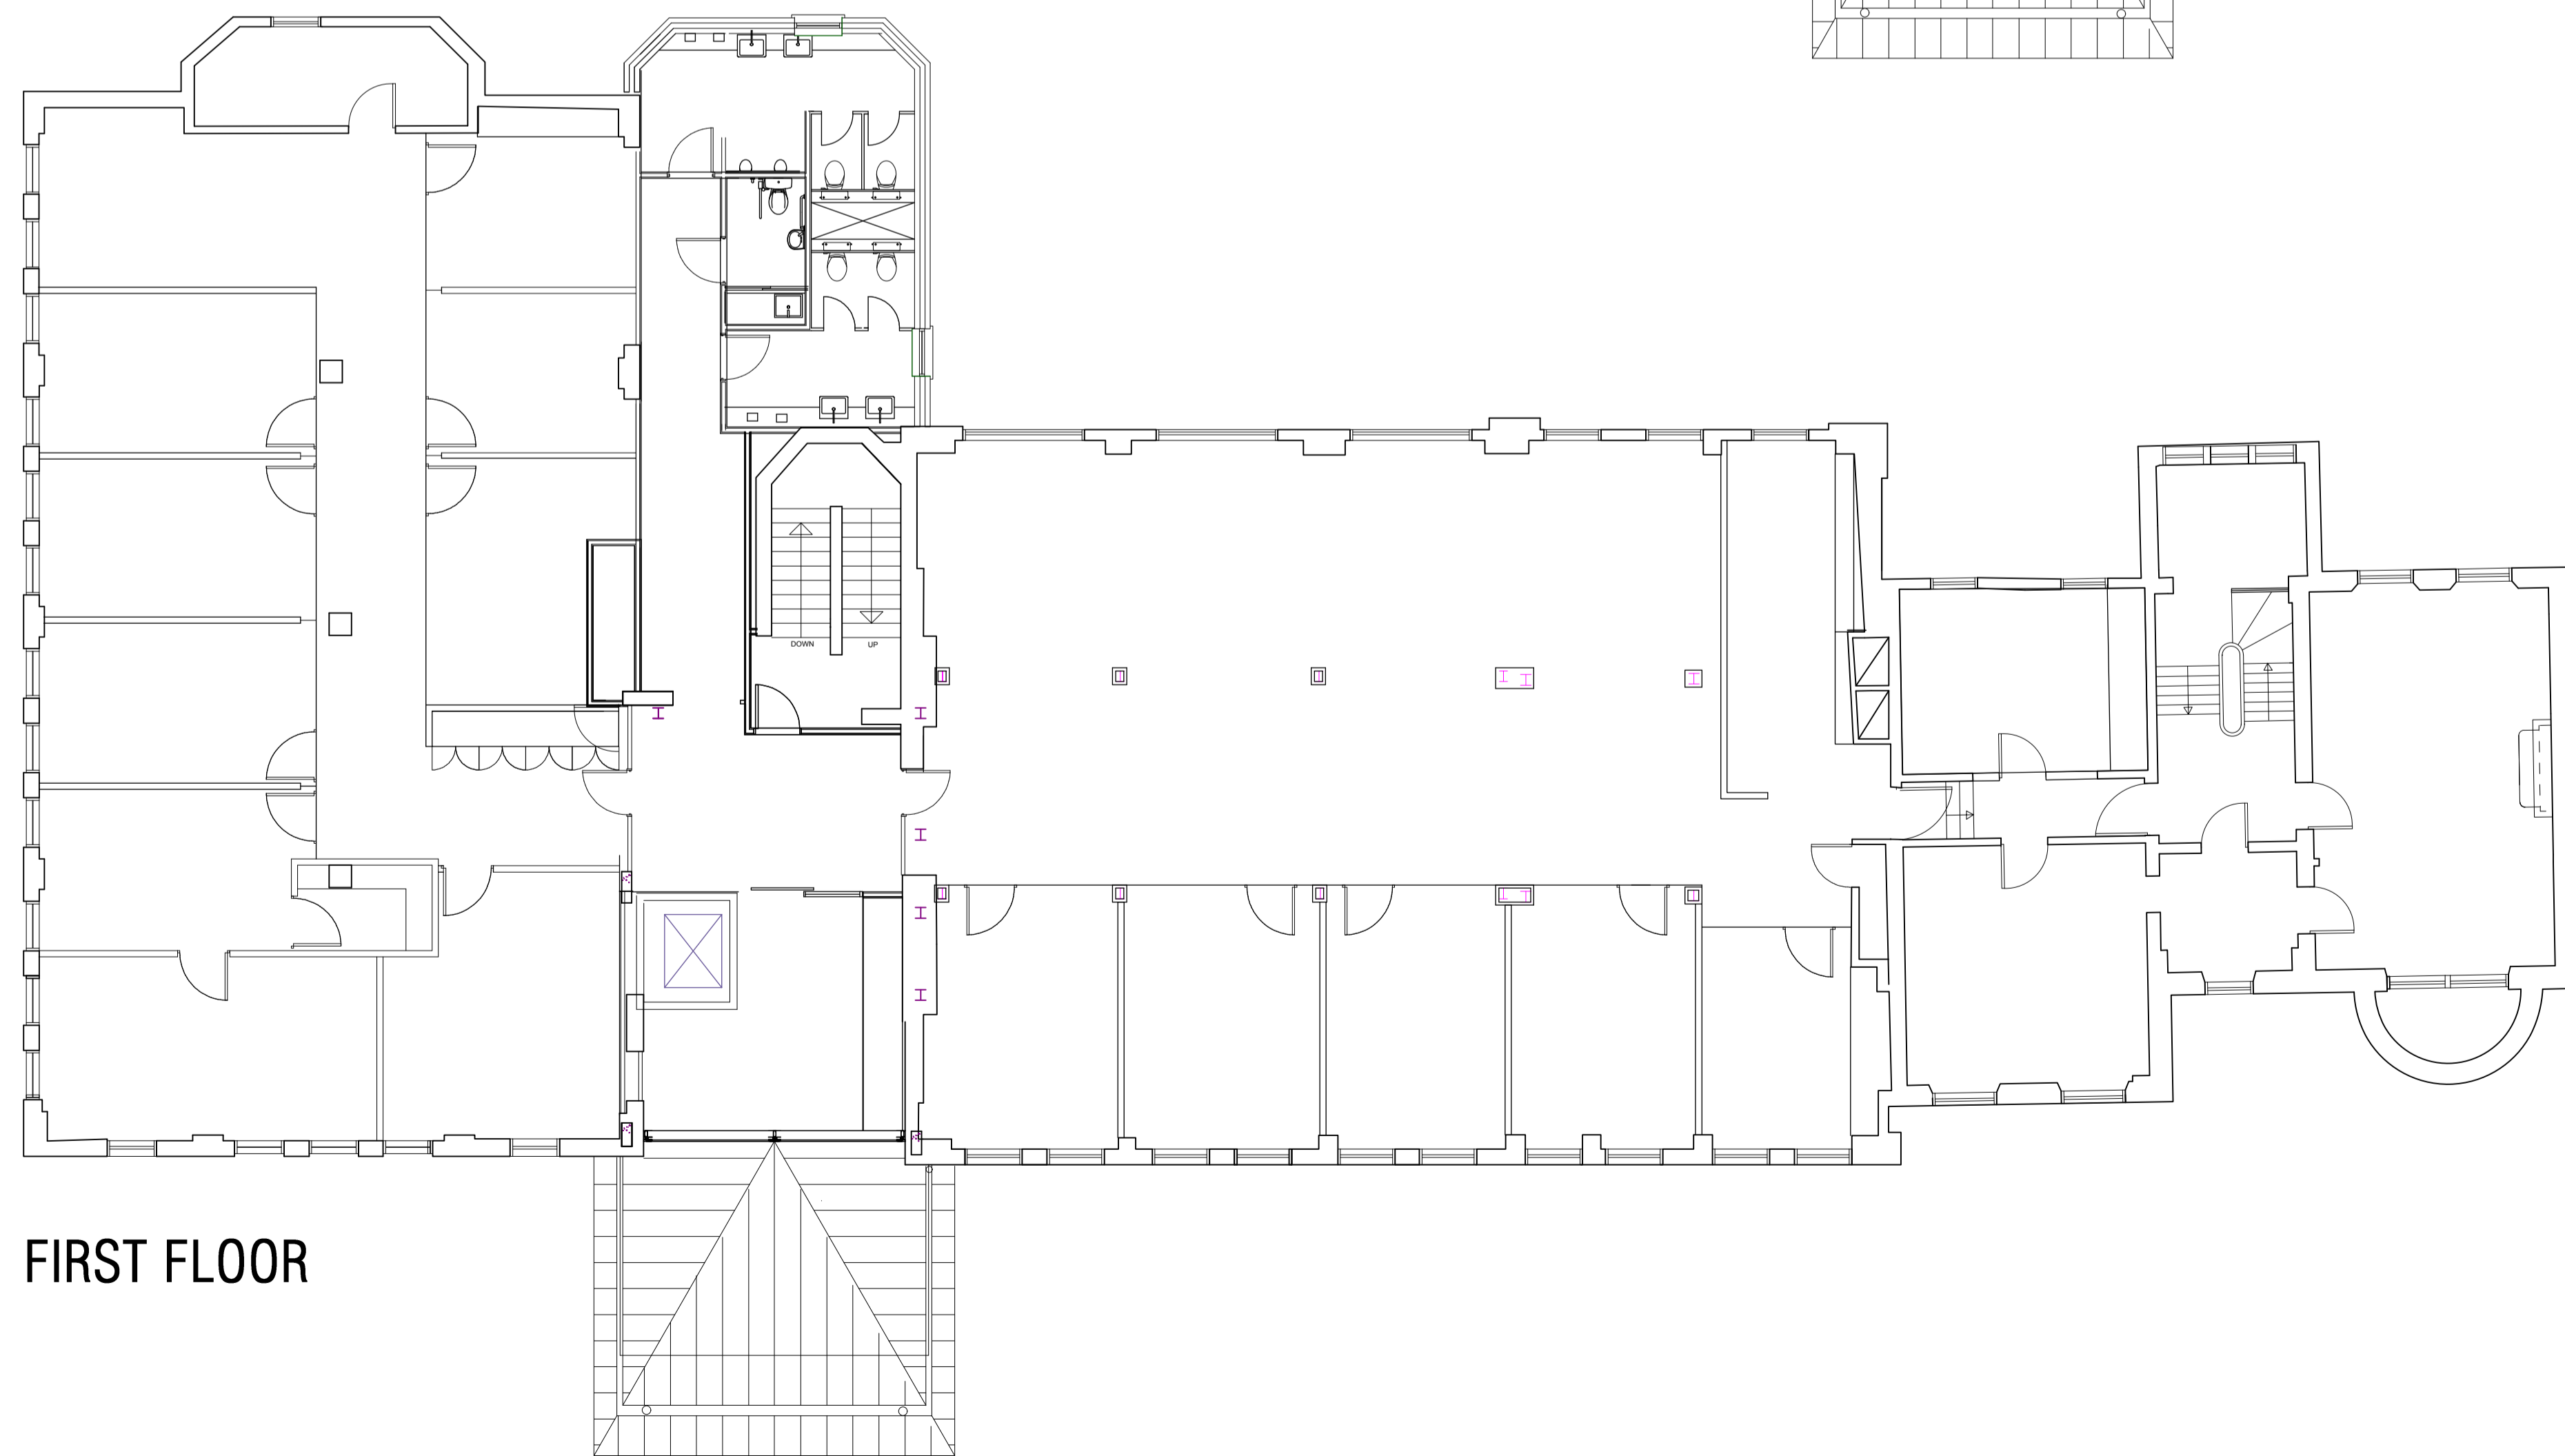

FIRST FLOOR

**PLANNING**

Project 38-42 HAMPTON ROAD, TEDDINGTON (APARTMENTS)		
Drawing EXISTING FIRST AND SECOND FLOOR PLANS		
Drawing No. HRA-03	Scale 1:100 @ A1	Date 27.03.2015

CLIVE CHAPMAN  
ARCHITECTS  
SUSTAINABILITY CONSULTANTS  
4 EEL PIE ISLAND  
TWICKENHAM MIDD X  
TW1 3DY  
TELEPHONE 020 8991 4837  
FACSIMILE 020 8744 1152  
E MAIL CC@CCAR.CO.UK