


1:100 LOWER GROUND FLOOR PLAN

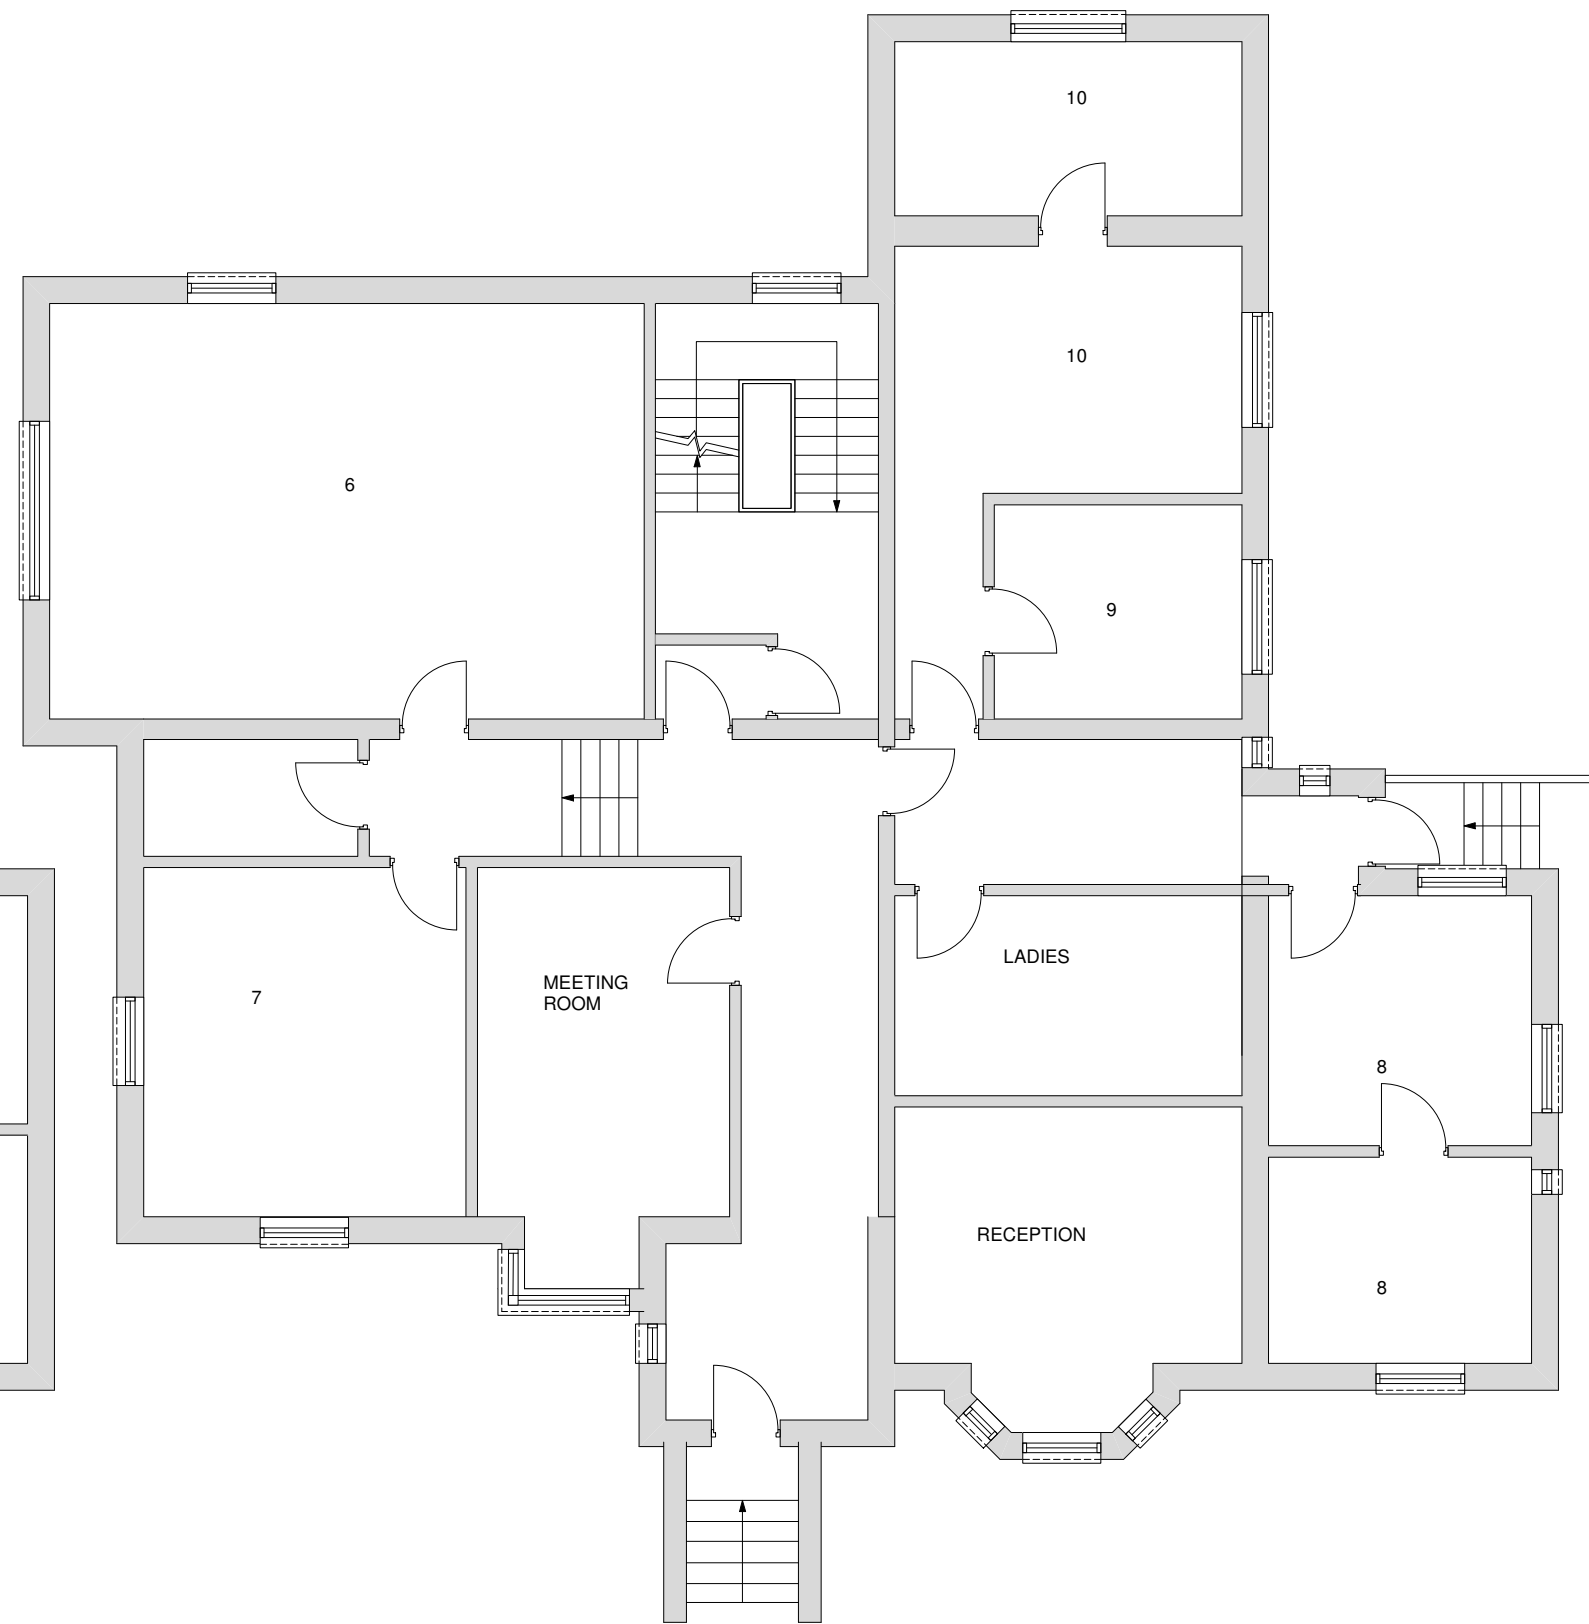

1:100 GROUND FLOOR PLAN

Project CHURCHAM HOUSE, TEDDINGTON		
Drawing LOWER GROUND AND GROUND FLOOR EXISTING OFFICE PLANS		
Drawing No. CH-02	Scale 1:100 @ A3	Date 23.08.2013

CLIVE CHAPMAN
ARCHITECTS
SUSTAINABILITY CONSULTANTS
4 EEL PIE ISLAND
TWICKENHAM MIDDX
TW1 3DY
TELEPHONE 020 8891 4837
FACSIMILE 020 8744 1152
E MAIL CC@CCAR.CO.UK