


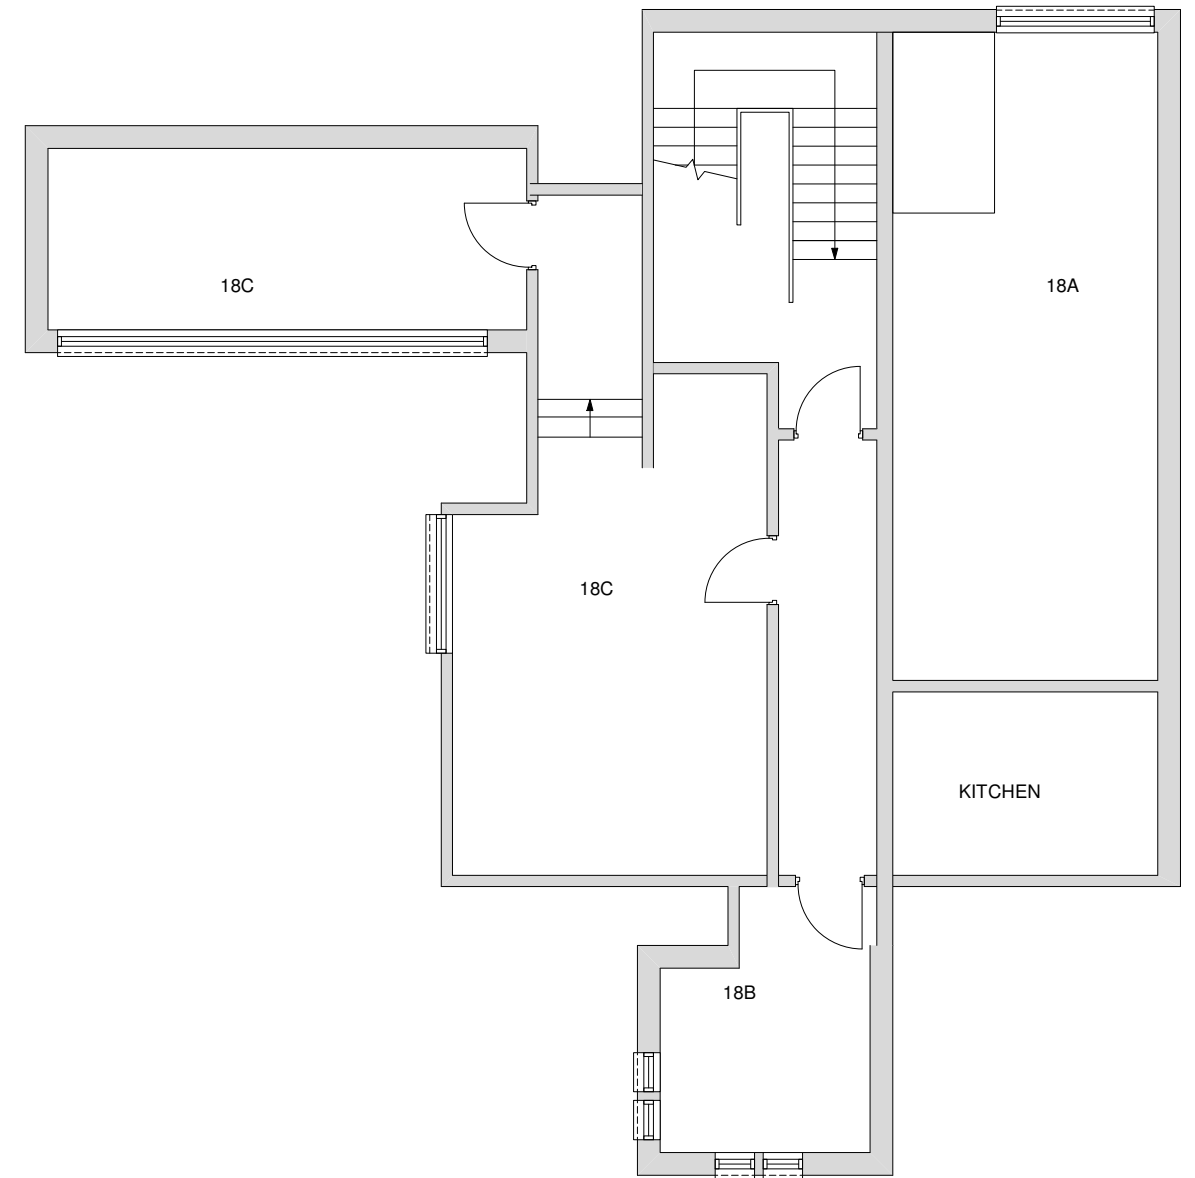

1:100 FIRST FLOOR PLAN



1:100 SECOND FLOOR PLAN

Project CHURCHAM HOUSE, TEDDINGTON		
Drawing FIRST AND SECOND FLOOR EXISTING PLANS		
Drawing No. CH-03	Scale 1:100 @ A3	Date 23.08.2013

CLIVE CHAPMAN
ARCHITECTS
 SUSTAINABILITY CONSULTANTS
 4 EEL PIE ISLAND
 TWICKENHAM MIDDX
 TW1 3DY
 TELEPHONE 020 8891 4837
 FACSIMILE 020 8744 1152
 E MAIL CC@CCAR.CO.UK