



EXISTING FLOOR PLAN

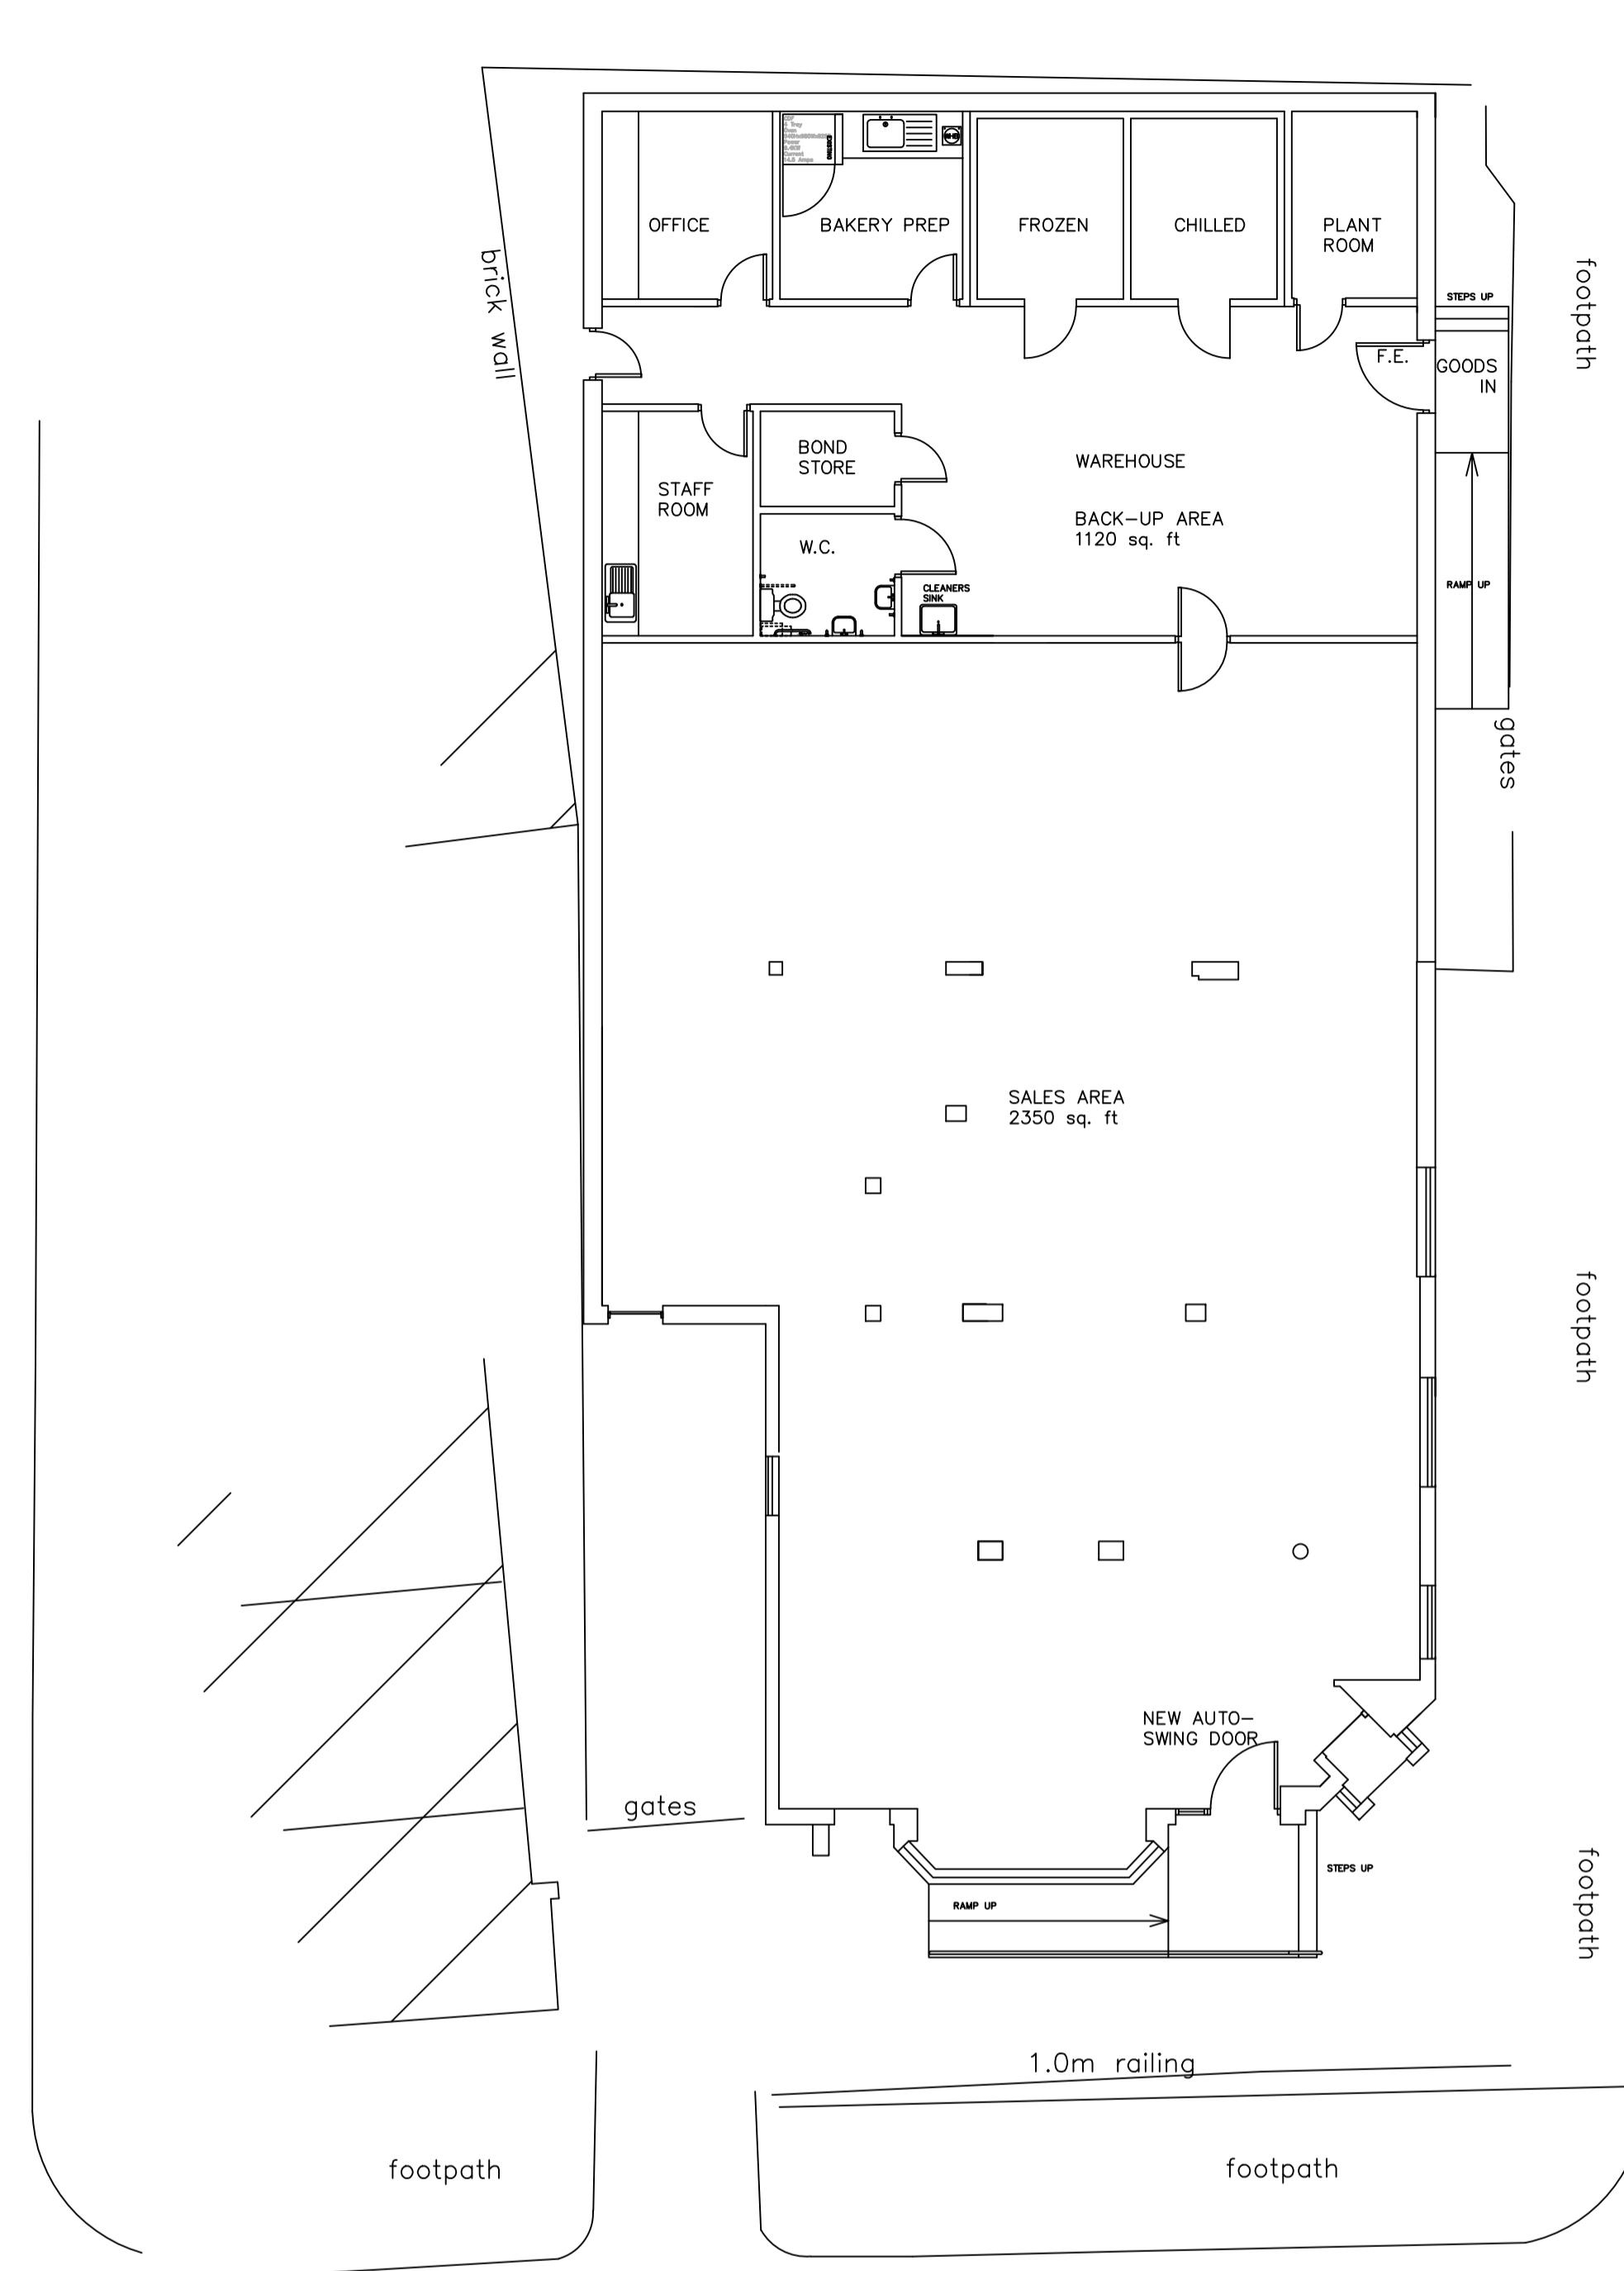

PROPOSED FLOOR PLAN



SCALE 1:100

 


SCALE 1:500



SCALE 1:1250

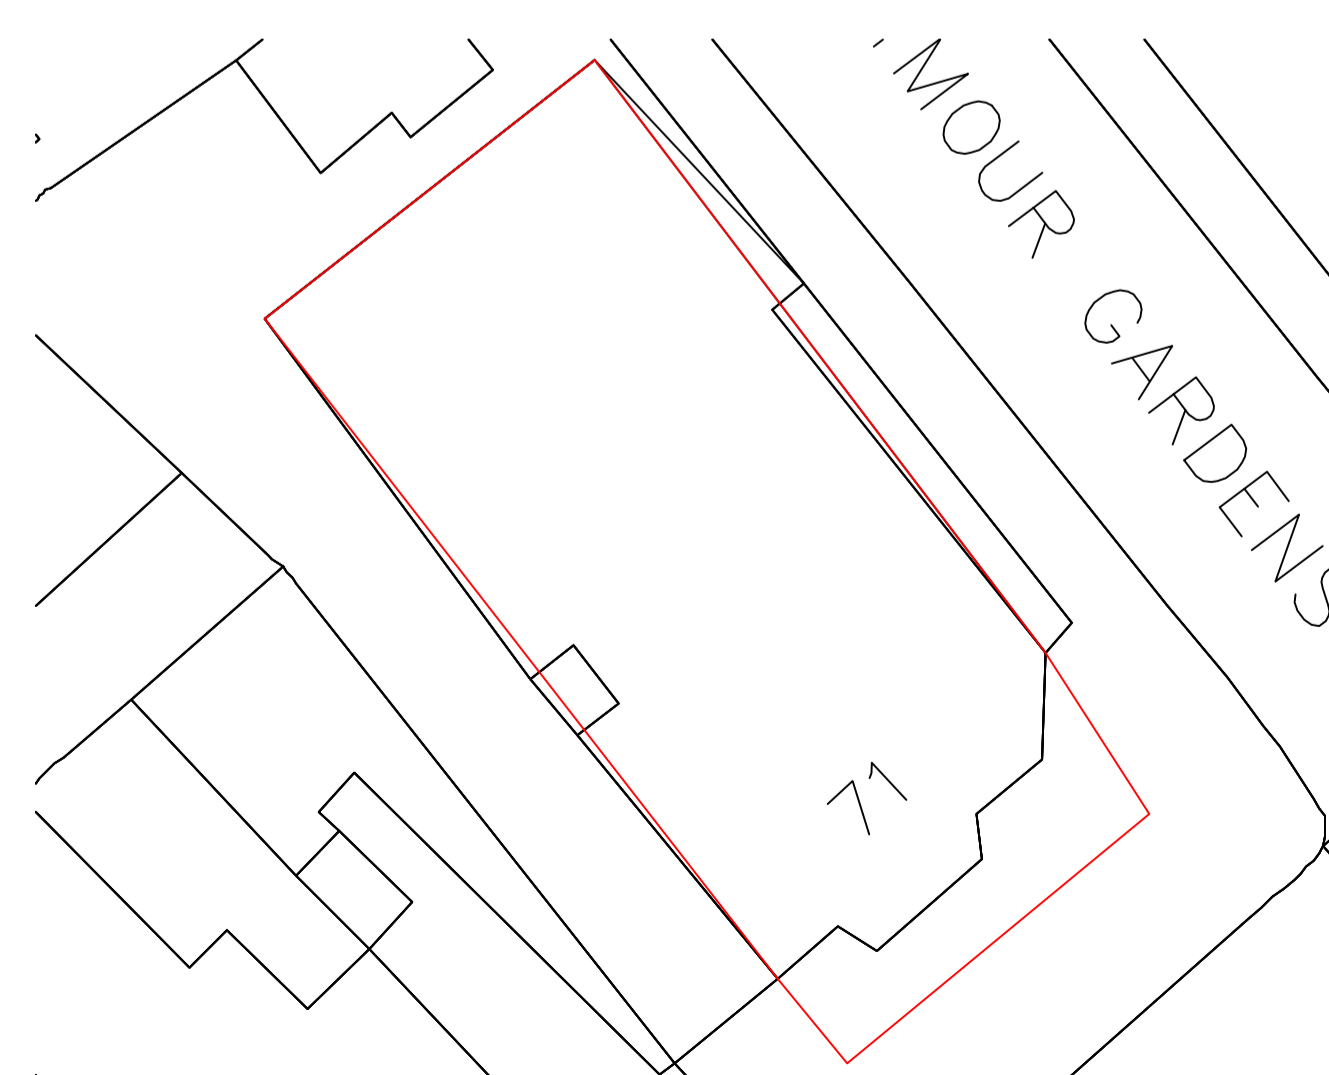 

SITE PLAN @ 1:500

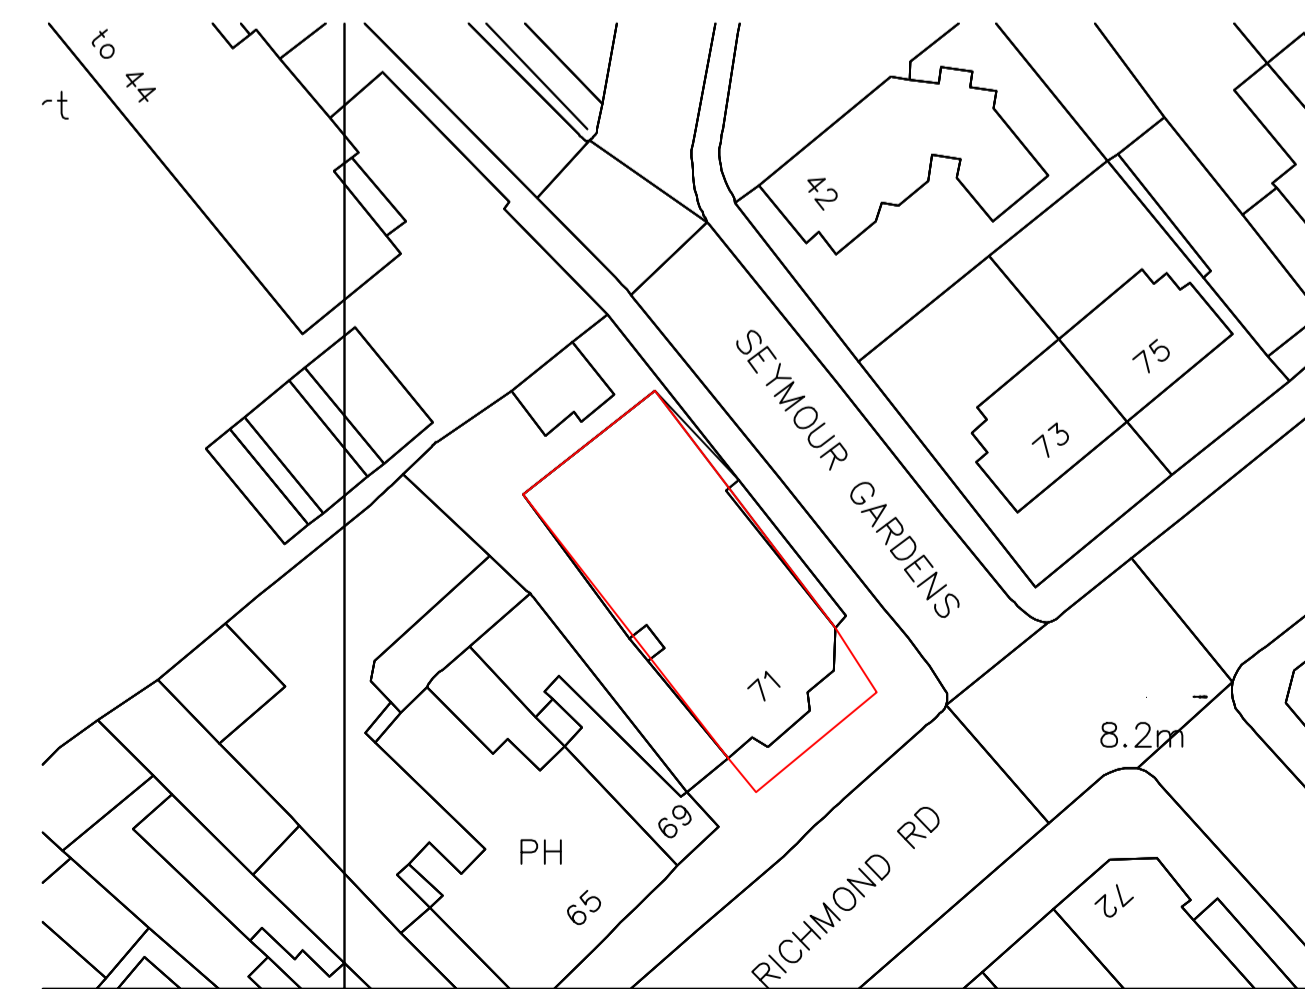

LOCATION PLAN @ 1:1250

Wellsfield Associates

80 High Street,
Hadleigh,
Essex,
SS7 2PB
Tel: 01702 551123
Fax: 01702 558530
wellsfield@aol.com

project

PROPOSED CO-OP SUPERMARKET
71 RICHMOND ROAD
TWICKENHAM

EXISTING AND PROPOSED PLANS

date APR 15 drawn MCK

scale 1:100 drg no.