




Notes:
Do not scale from this drawing. Contractors shall be responsible for the checking of all stated dimensions, with any anomalies being identified to the originator prior to any construction or fabrication works commencing.

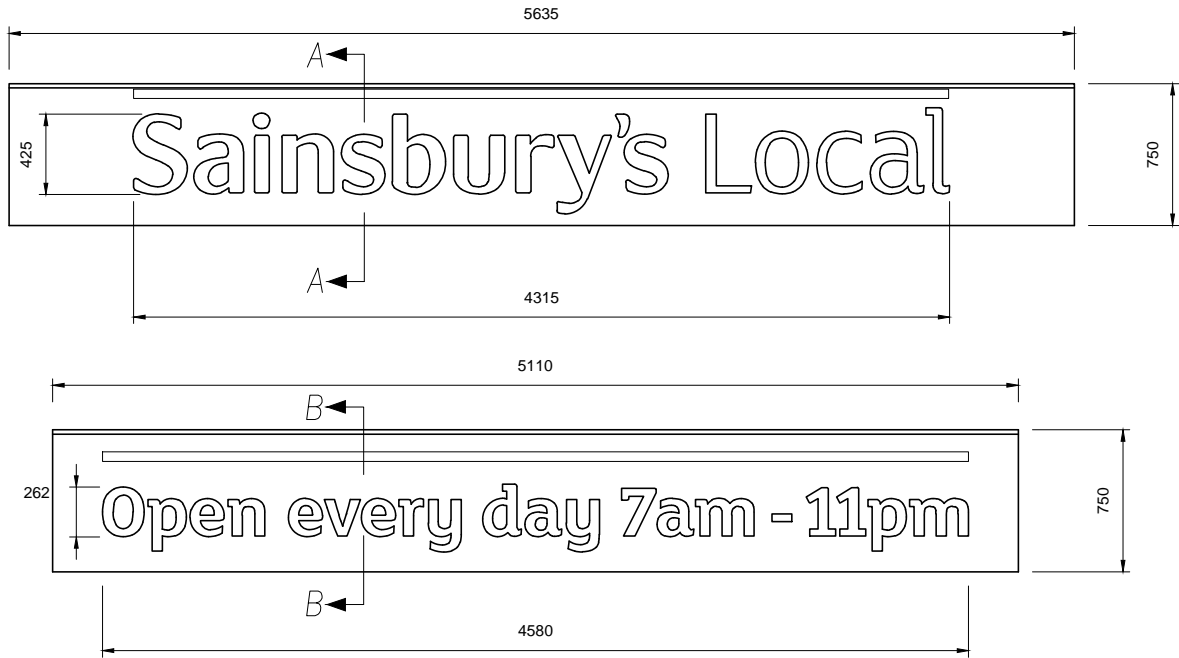


01 PROPOSED ELEVATION OF FASCIA SIGN - FRONT ELEVATION
P2452 213 1:20- Externally Illuminated- 250cd/m2

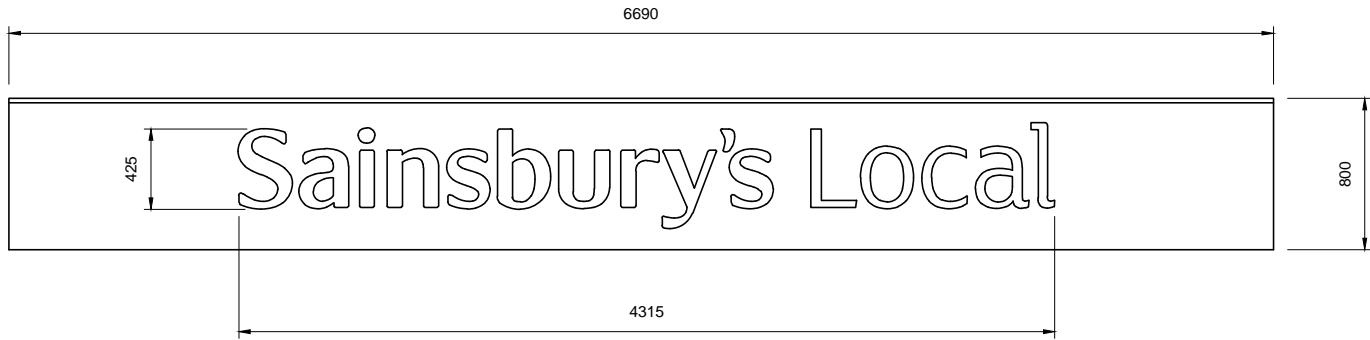

02 PROPOSED ELEVATION OF FASCIA SIGN - SIDE ELEVATION
P2452 213 1:20- Externally Illuminated- 250cd/m2

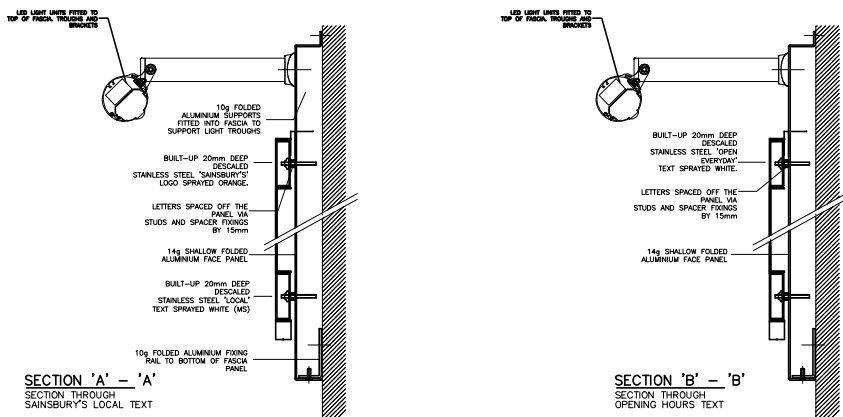

03 PROPOSED SECTION A-A THRU FASCIA SIGN
P2452 213 1:5

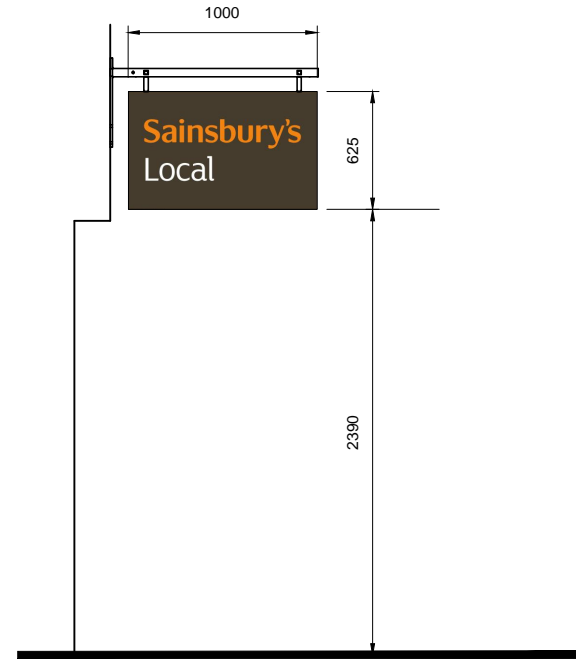

04 PROPOSED PROJECTING SIGN
P2452 213 1:20- Externally Illuminated- 250cd/m2



05 PROPOSED INTERNALLY APPLIED VINYL
P2452 213 1:20



E	07.05.15	Updated fascia
D	30.04.15	Updated projecting sign/RAL 8019.
C	26.02.15	General sign amendments.
B	12-12-12	General sign amendments.
Rev.	Date	Description
<div>architects project managers cost consultants</div> <div>Dudley House 169 Piccadilly London W1J 9EH tel: 020 7440 8640</div> <div>jla</div>		
Status PLANNING		
Project Title 196 HIGH STREET, TEDDINGTON, TW11 8HU. SITE REF. 2452		
Drawing Title SIGNAGE APPLICATION SIGNAGE DETAILS		
Project Number S-2452	Drawing Number P-2452-213	Revision E
Drawn MC	Checked --	Scale 1:100@A1 1:200@A3
Date 18-10-12		
The content of this drawing is the property of JLA Chartered Architects and may not be copied in whole or part without formal consent.		