



Existing Front Elevation

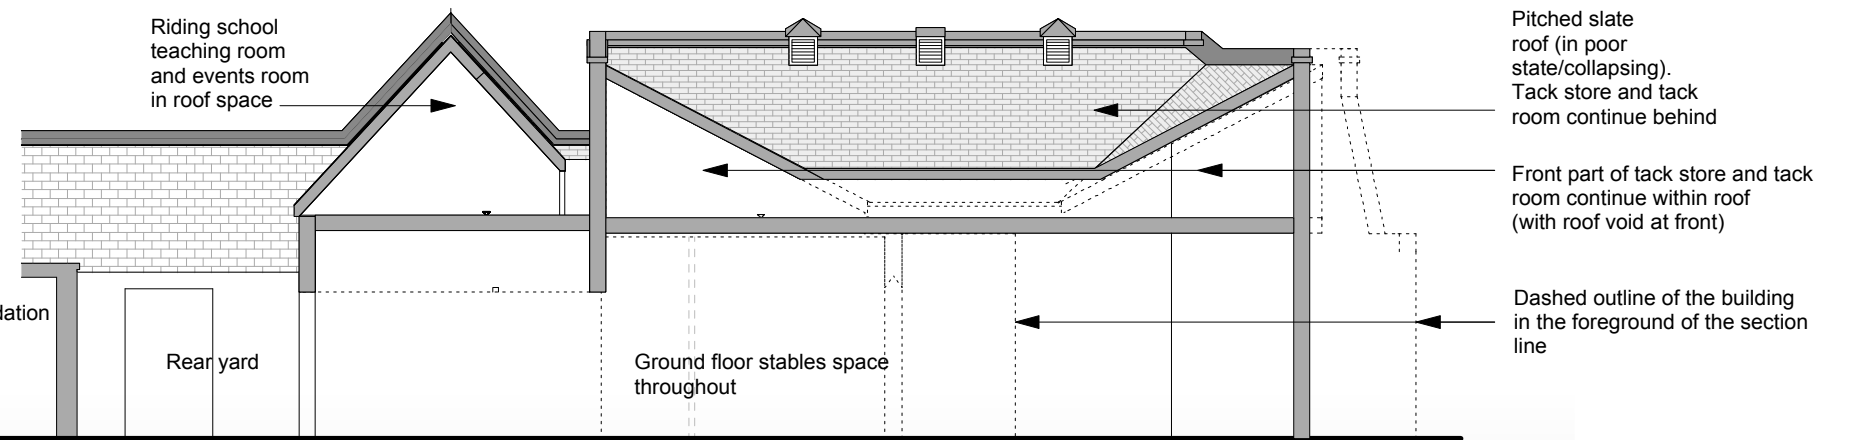

Existing Section AA

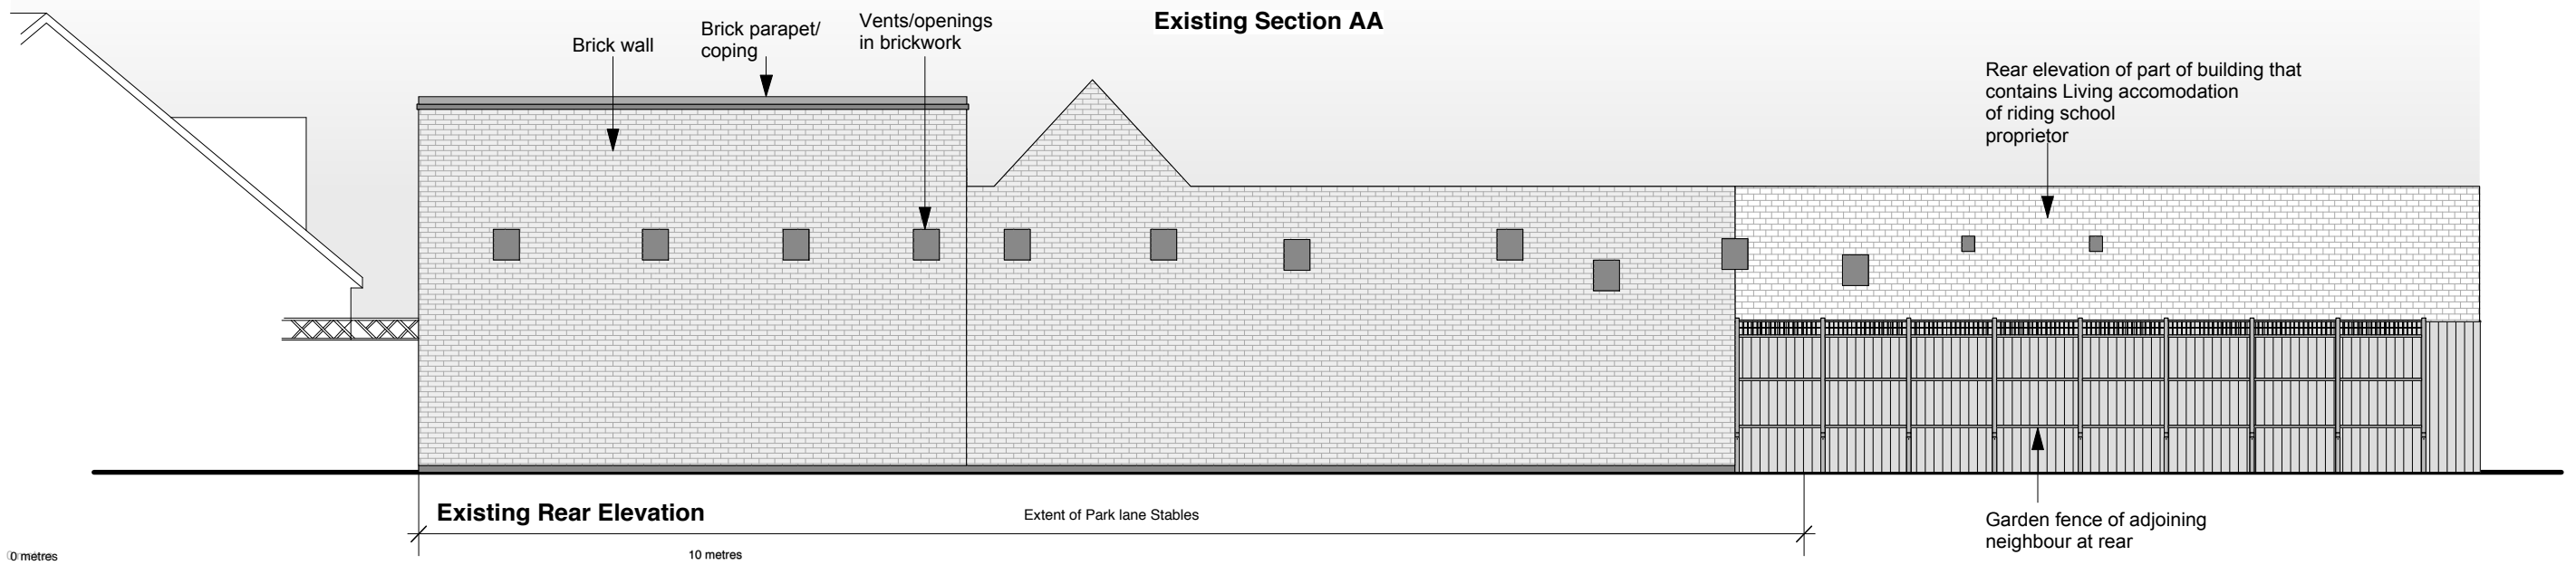

Existing Rear Elevation

Drawing to be read in conjunction with all relevant information from Architects, Structural Engineers and Consultants.

Do not scale from this drawing. All dimensions to be checked on site before commencement of works. Discrepancies, where identified, must be reported to the Architect immediately.

This drawing is the property of Astronaut Kawada Architecture and must not be reproduced by or disclosed to any unauthorised person or organisation, neither wholly or in part, without written consent.

P1 14.04.2015 Issued for Planning

General Notes:

Rev: Date: By: Description:

Project Title: **Park Lane Stables**

Drawing Title: **Existing Elevations & Section AA**

Scale: **1:100 @ A3** Date: **09.12.2014** Drawn By:

Project No: **0082** Drawing No: **006** Revision: **P1**

Astronaut Kawada Architecture

4 Ivory Wharf, 4 Elephant Lane, London SE1 6 4JD, UK
T: +44 (0)20 7231 2345 E: mail-uk@astronautkawada.com

London
Dean Griffiths

www.astronautkawada.com

Tokyo
Takashi Kawada