

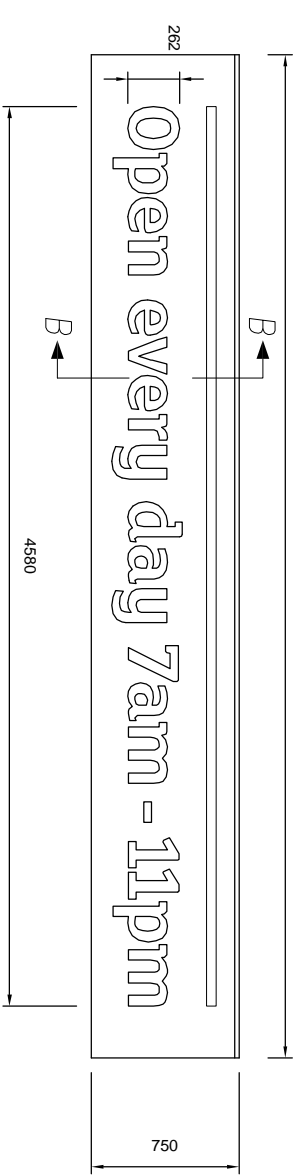





Do not scale from this drawing. Contractors shall be responsible for the checking of all stated dimensions, with any anomalies being identified to the originator prior to any construction or fabrication works commencing.

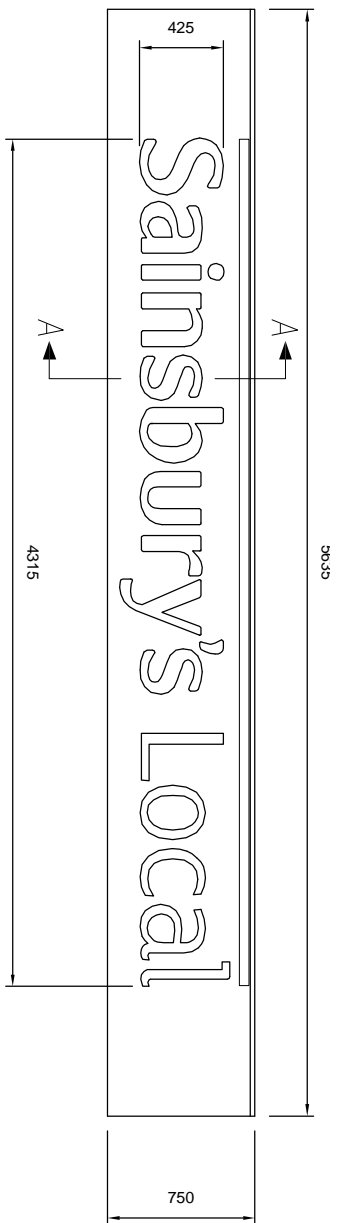


01 PROPOSED ELEVATION OF FASCIA SIGN - FRONT ELEVATION
P2452 213 1:20 - Externally Illuminated - 250cd/m²

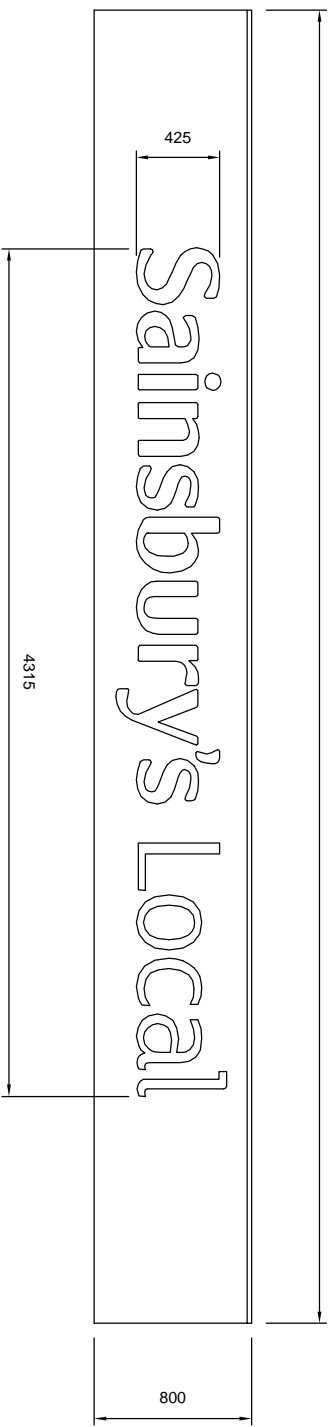


02 PROPOSED ELEVATION OF FASCIA SIGN - SIDE ELEVATION
P2452 213 1:20

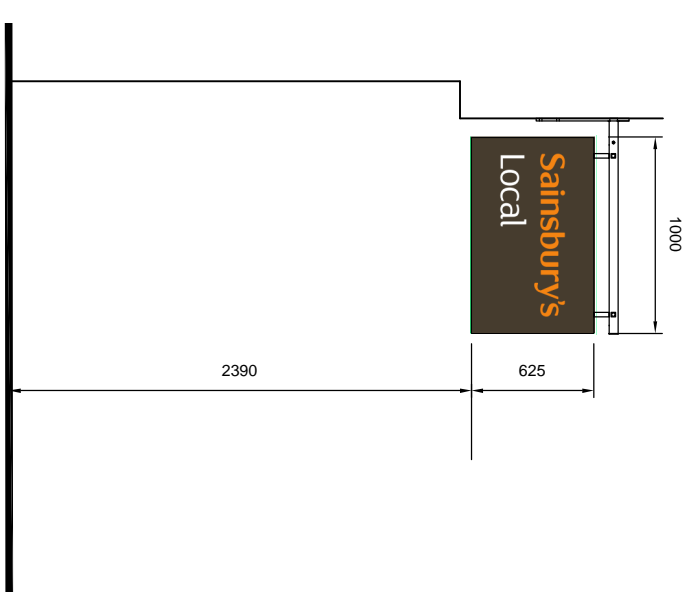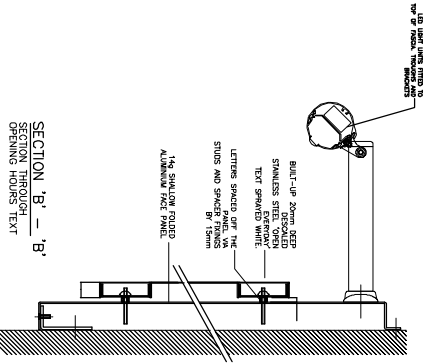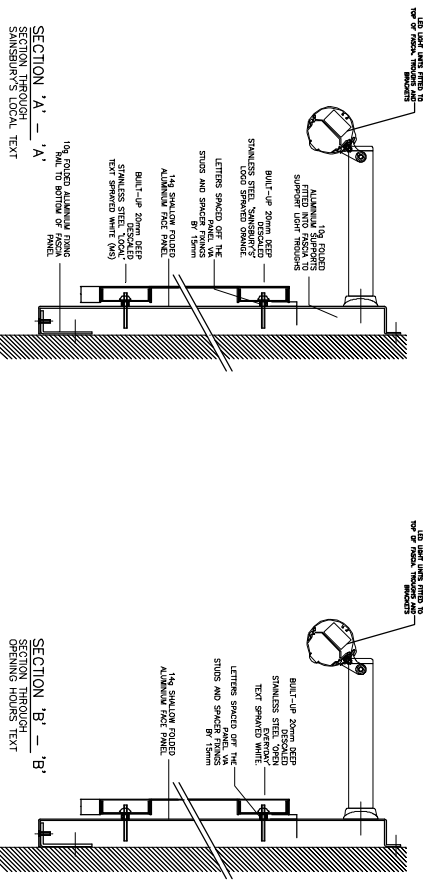

04 PROPOSED PROJECTING SIGN
P2452 213 1:20 - Externally Illuminated - 250cd/m²

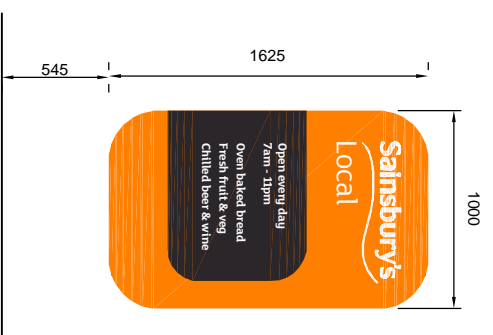

05 PROPOSED INTERNALLY APPLIED VINYL
P2452 213 1:20

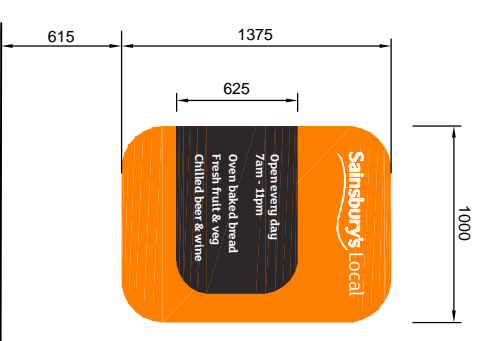

Rev	Date	Description
F	09.06.15	Amendment to illumination omitted to side fascia
E	07.06.15	Updated fascia
D	30.04.15	Updated projecting sign/RAL 8019.
C	26.02.15	General sign amendments.
B	12.12.12	General sign amendments.

architects	
project managers	
cost consultants	
Quality House 189 Piccadilly London W1A 0AX Tel: 020 7 440 8840	

Status	PLANNING
Project Title	196 HIGH STREET, TEDDINGTON, TW11 8HU, SITE REF. 2452

Project Number	Drawing Number	Revision
S-2452	P-2452-213	F
Drawn	Checked	Date
MC	...	18-10-12

The content of this drawing is the property of JILA Chartered Architects and may not be copied in whole or part without formal consent.