


PROPOSED BASEMENT FLOOR PLAN


Do not scale from this drawing.
 Use only figured dimensions.
 All dimensions to be checked on site.
 Any errors or omissions must be reported to the architect.




- Demolition
- Existing
- - - Proposed
- Proposed fittings / finishes

 

REV	NOTE	DATE	BY
CLIENT		Conal & Miranda Perrett	
PROJECT		6 Glebe Road	
TITLE		Proposed basement and ground floor plan	
PROJECT NO	DRAWING NO	SCALE	DATE
1422	L(-2) 300	1:100 @ A3	May 15'
STATUS	DRAWN	CHECKED	
Planning	DC	--	
HOGARTH ARCHITECTS LTD			
180 Davies Road, London SW6 7RU T: 020 7361 2403 F: 020 7365 3502 E: info@hogartharchitects.co.uk www.hogartharchitects.co.uk			

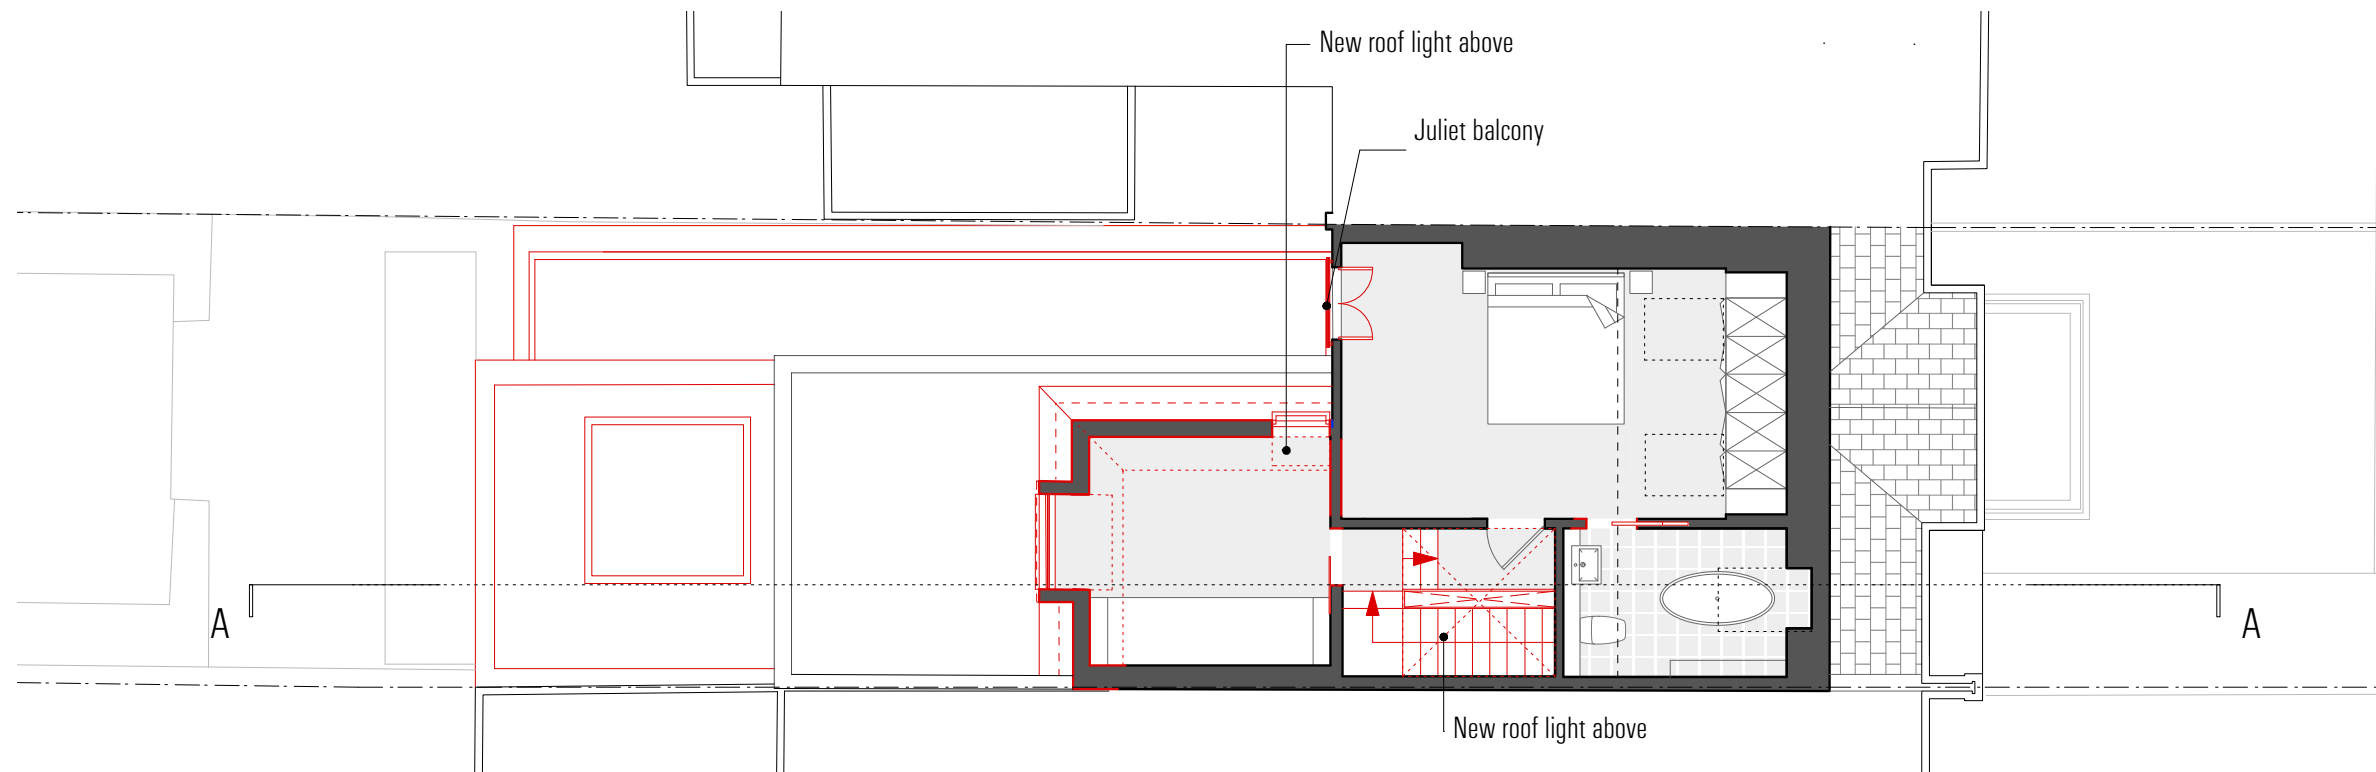


PROPOSED SECOND FLOOR PLAN

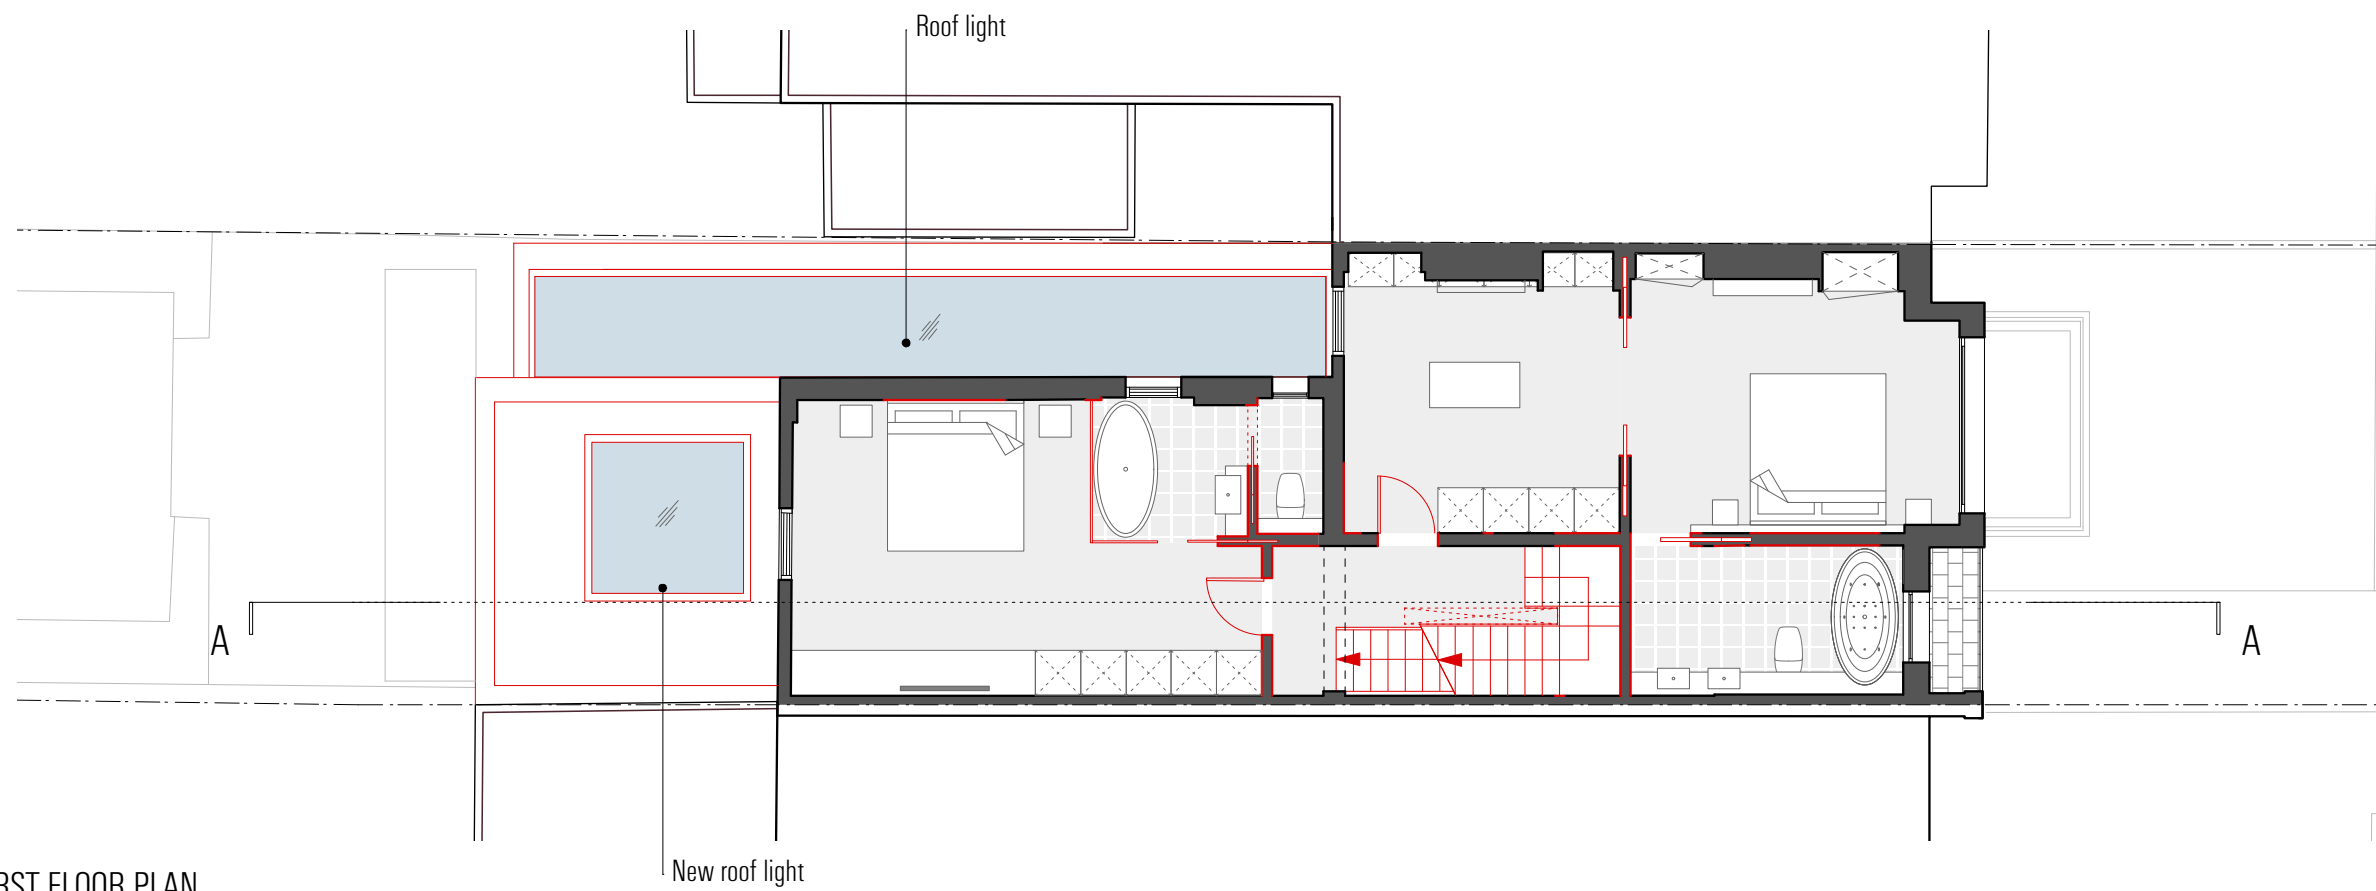

PROPOSED FIRST FLOOR PLAN.


Do not scale from this drawing.
 Use only figured dimensions.
 All dimensions to be checked on site.
 Any errors or omissions must be reported to the architect.

 

- Demolition
- Existing
- Proposed
- Proposed fittings / finishes




REV	NOTE	DATE	BY
CLIENT		Conal & Miranda Perrett	
PROJECT		6 Glebe Road	
TITLE		Proposed first and second floor plan	
PROJECT NO	DRAWING NO	SCALE	DATE
1422	L(-2) 301	1:100 @ A3	May 15'
STATUS	DRAWN	CHECKED	
Planning	DC	--	
HOGARTH ARCHITECTS LTD			
<small>180 Davies Road, London SW6 7RU T: 020 7301 2403 F: 020 7305 3502 E: info@hogartharchitects.co.uk www.hogartharchitects.co.uk</small>			

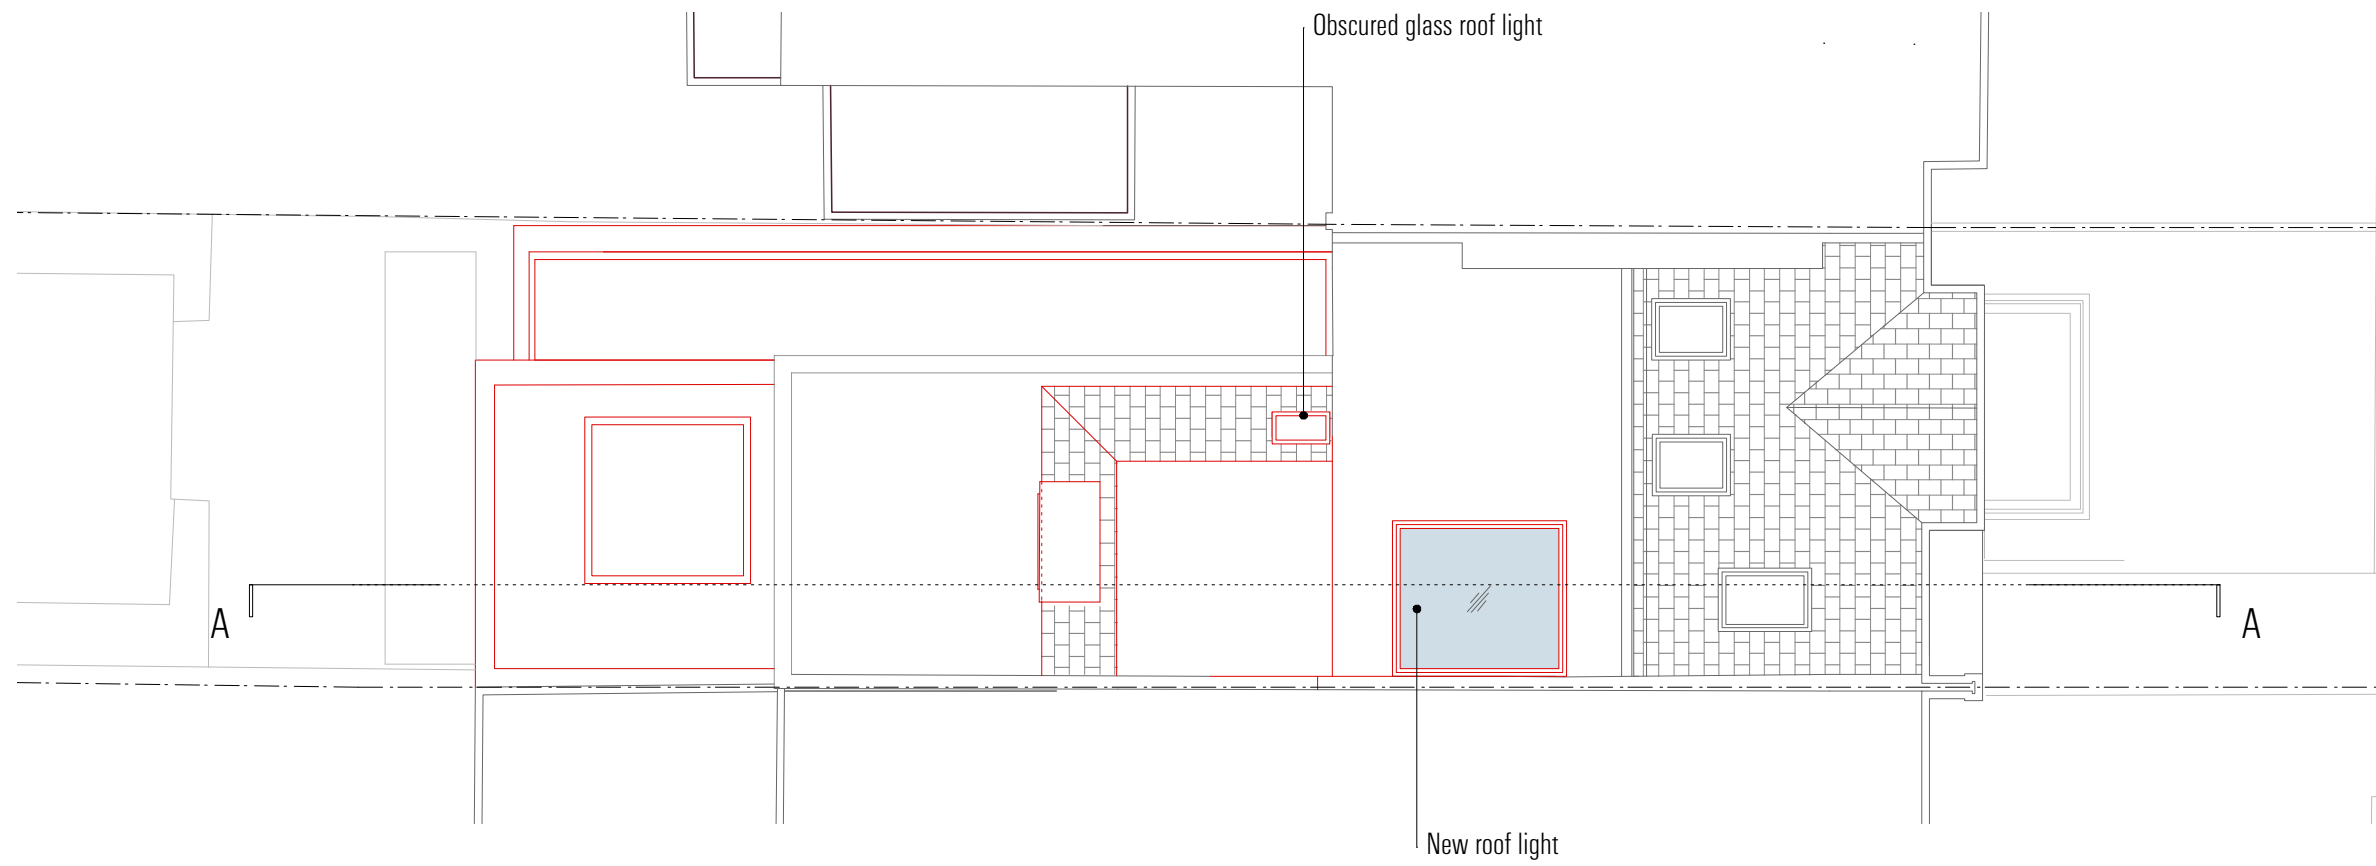

PROPOSED ROOF PLAN

Do not scale from this drawing.
 Use only figured dimensions.
 All dimensions to be checked on site.
 Any errors or omissions must be reported to the architect.

 

- Demolition
- Existing
- Proposed
- Proposed fittings / finishes



REV	NOTE	DATE	BY				
	CLIENT	Conal & Miranda Perrett					
	PROJECT	6 Glebe Road					
	TITLE	Proposed roof plan					
PROJECT NO	DRAWING NO	SCALE	DATE	STATUS	DRAWN	CHECKED	HOGARTH ARCHITECTS LTD
1422	L(-2) 302	1:100 @ A3	May 15'	Planning	DC	--	