



EXISTING GROUND FLOOR PLAN

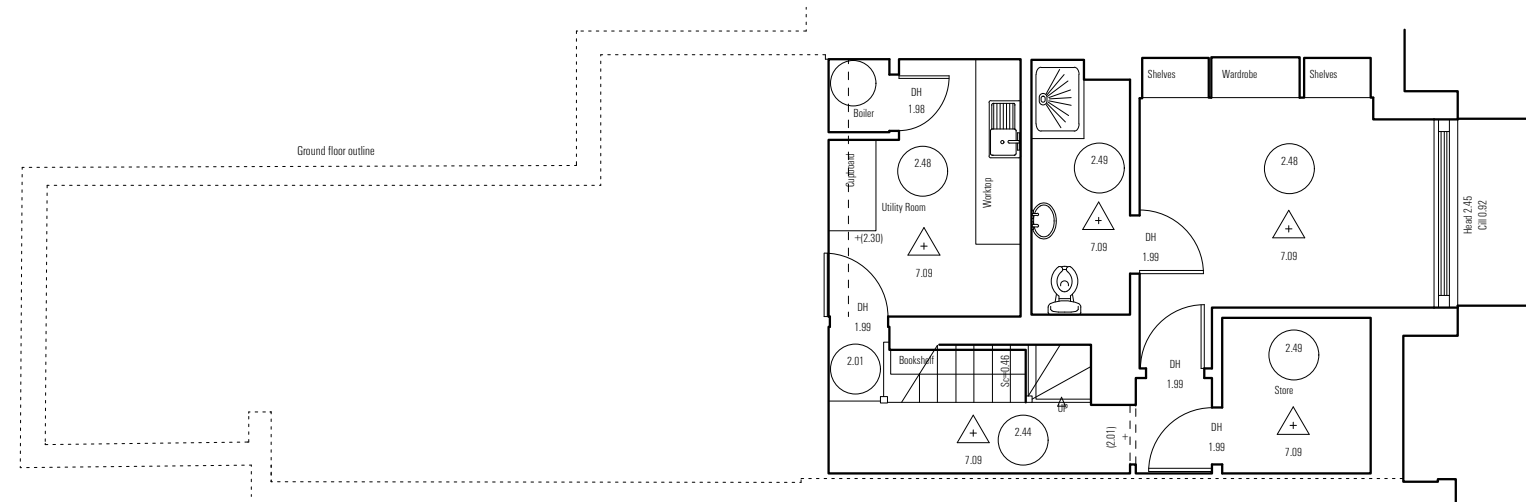

EXISTING BASEMENT FLOOR PLAN


Do not scale from this drawing.  
 Use only figured dimensions.  
 All dimensions to be checked on site.  
 Any errors or omissions must be reported to the architect.

 


- Demolition
- Existing
- Proposed
- Proposed fittings / finishes



REV	NOTE	DATE	BY
CLIENT Conal & Miranda Perrett			
PROJECT 6 Glebe Road			
TITLE Existing ground and first floor plan			
PROJECT NO 1422	DRAWING NO L(-)2100A	SCALE 1:100 @ A3	DATE Feb. 15'
STATUS Survey		DRAWN --	CHECKED CT
HOGARTH ARCHITECTS LTD			
188 Liswell Road, London SW6 7PL T: 020 7261 2403 F: 020 7385 9502 E: info@hogartharchitects.co.uk www.hogartharchitects.co.uk			

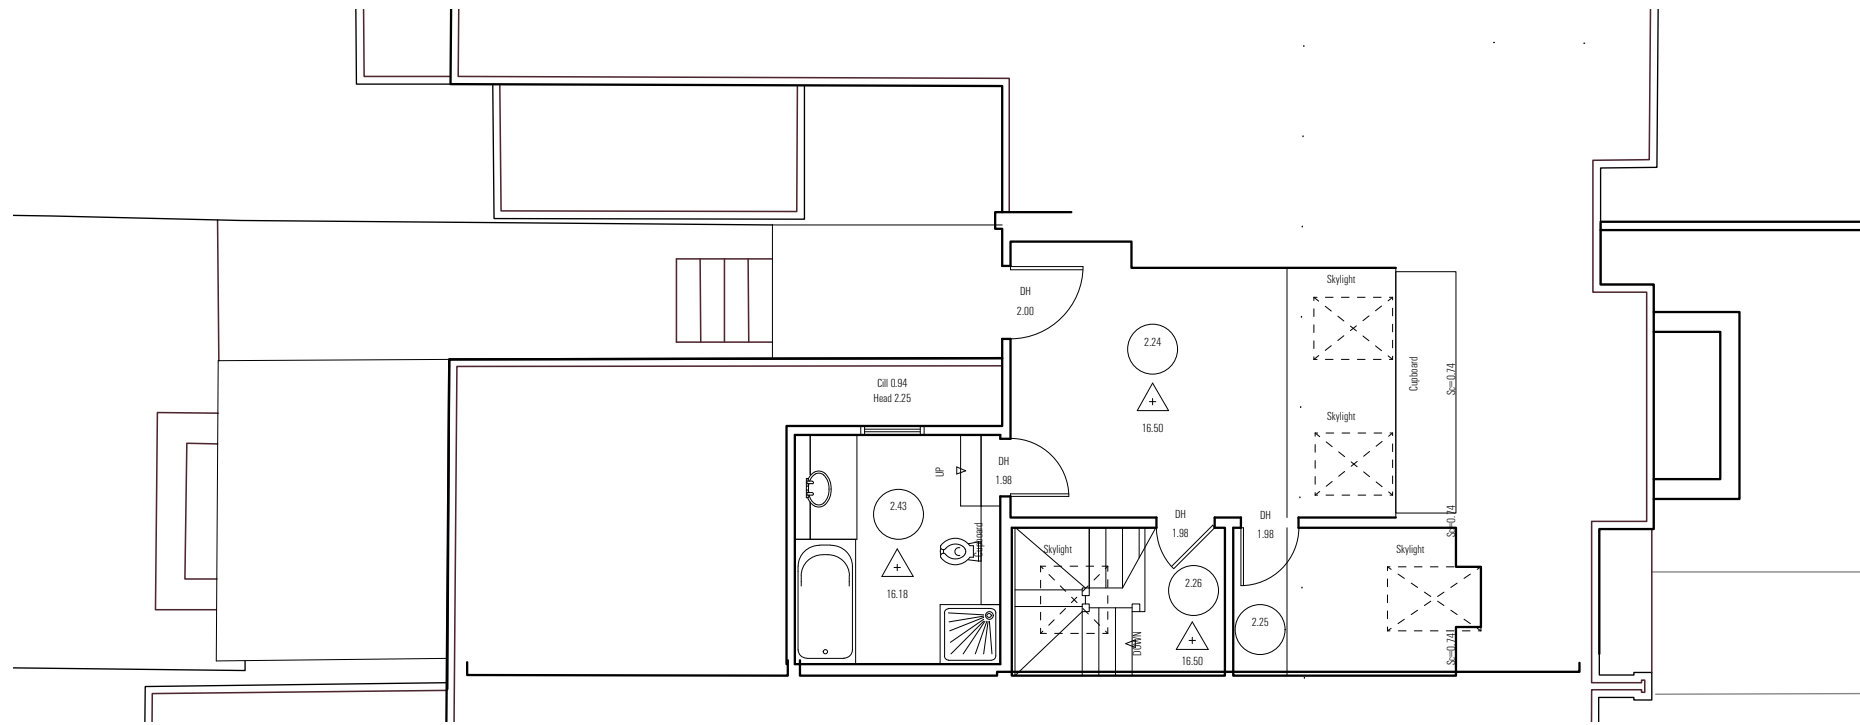


EXISTING SECOND FLOOR PLAN

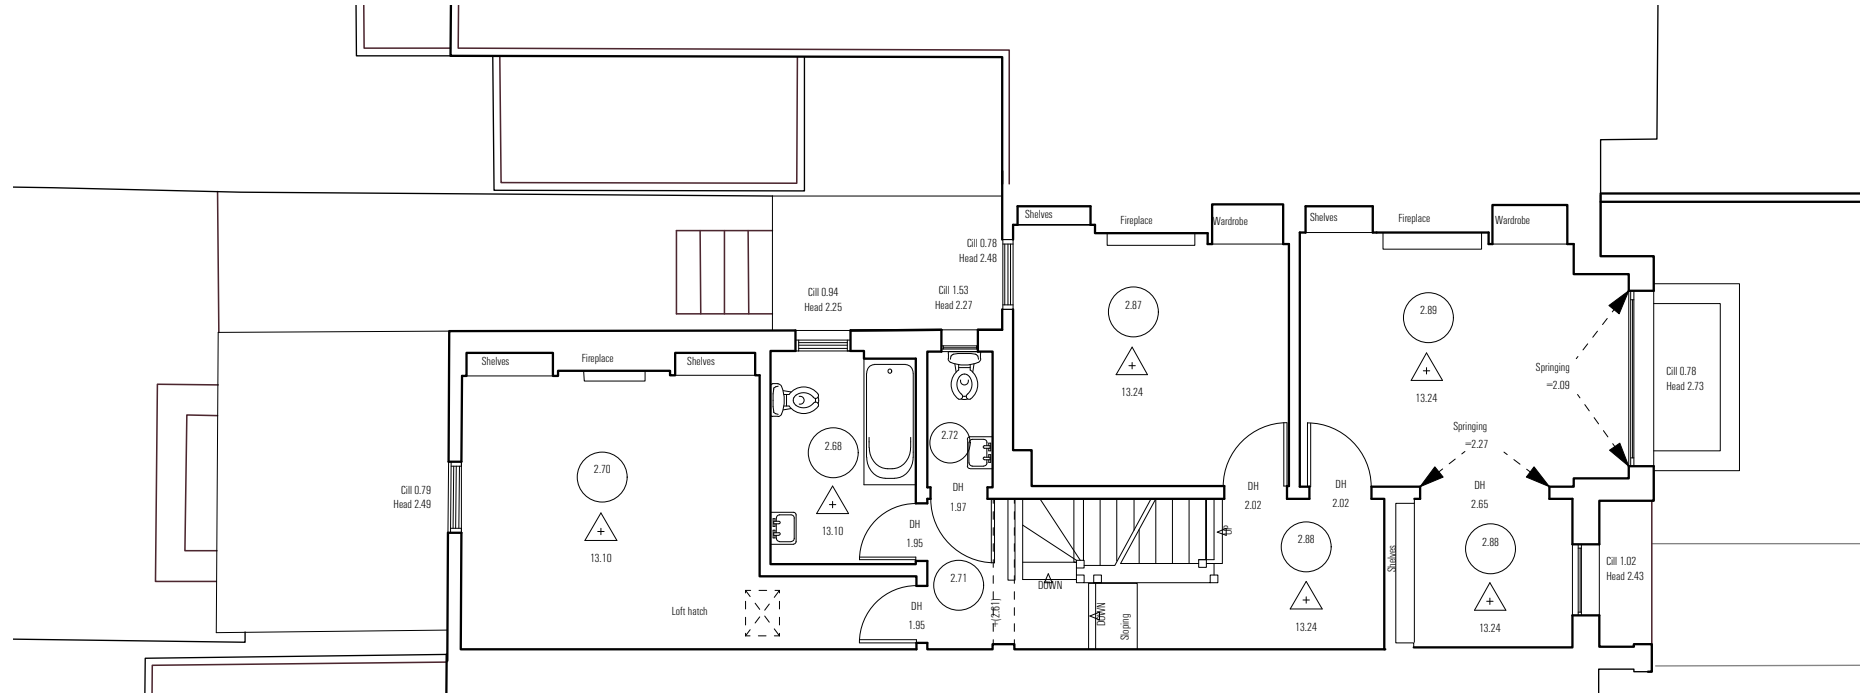

EXISTING FIRST FLOOR PLAN


Do not scale from this drawing.  
 Use only figured dimensions.  
 All dimensions to be checked on site.  
 Any errors or omissions must be reported to the architect.

 

- Demolition
- Existing
- Proposed
- Proposed fittings / finishes




REV	NOTE	DATE	BY
CLIENT Conal & Miranda Perrett			
PROJECT 6 Glebe Road			
TITLE Existing first and second floor plan			
PROJECT NO 1422	DRAWING NO L(-)2101A	SCALE 1:100 @ A3	DATE Feb 15'
		STATUS Survey	DRAWN --
		CHECKED CT	HOGARTH ARCHITECTS LTD

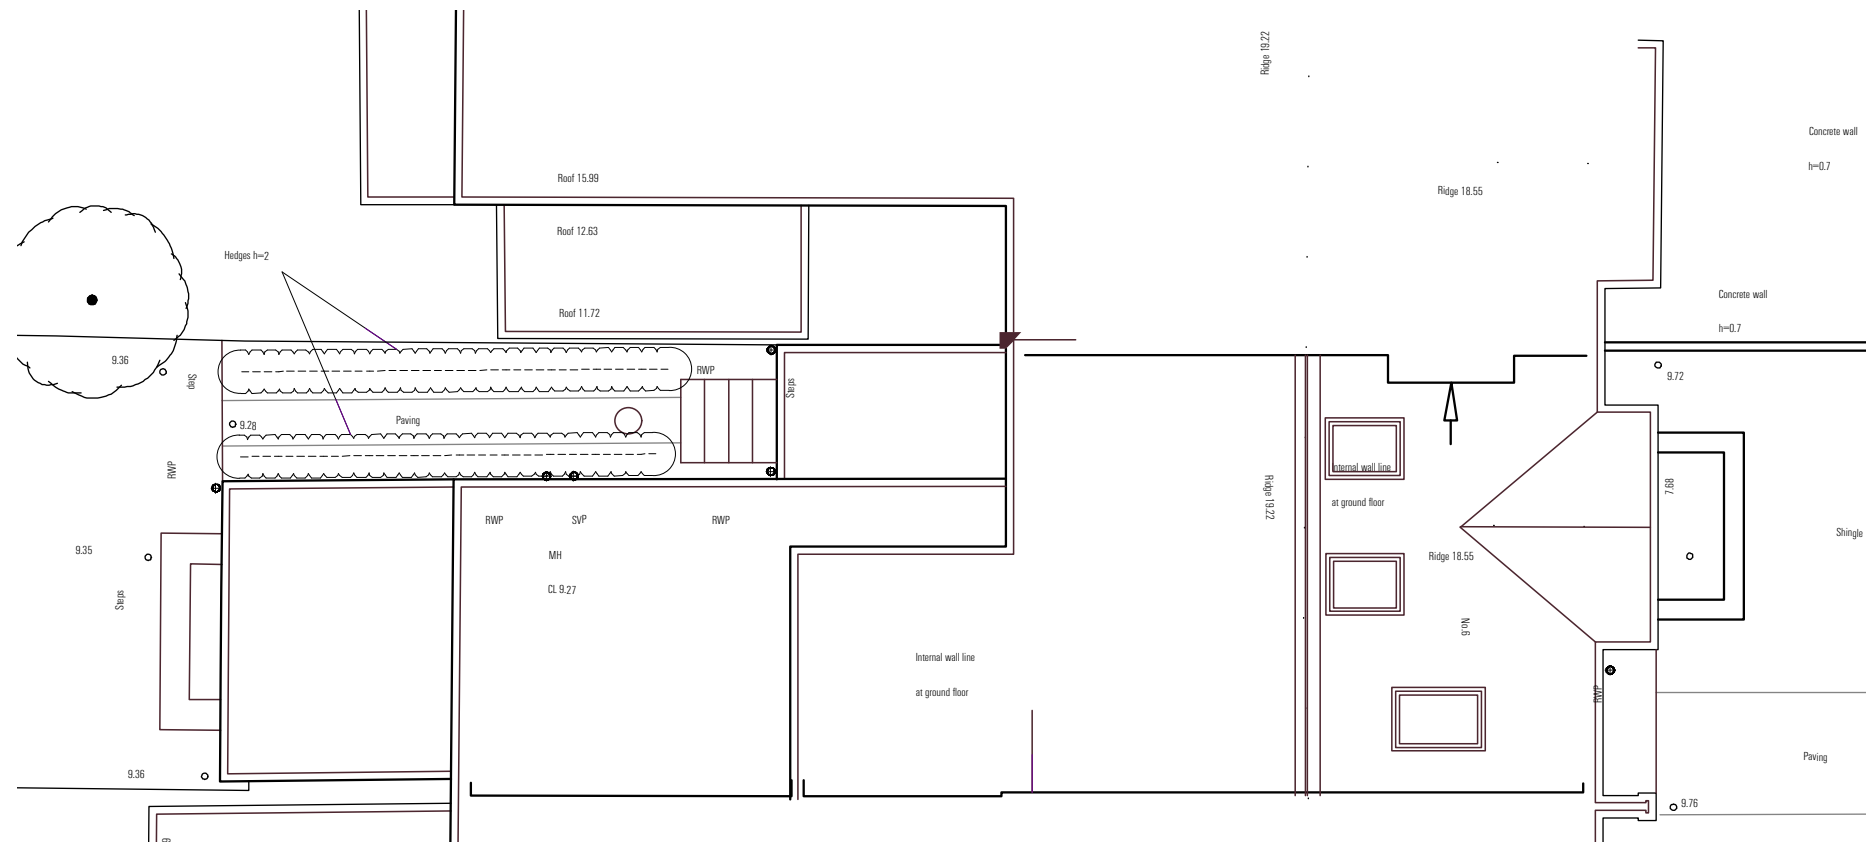

## EXISTING ROOF PLAN

Do not scale from this drawing.  
 Use only figured dimensions.  
 All dimensions to be checked on site.  
 Any errors or omissions must be reported to the architect.

 

- Demolition
- Existing
- Proposed
- Proposed fittings / finishes



REV	NOTE	DATE	BY
	CLIENT	Conal & Miranda Perrett	
	PROJECT	6 Glebe Road	
	TITLE	Existing roof floor plan	
PROJECT NO	DRAWING NO	SCALE	DATE
1422	L(-2) 102	1:100 @ A3	Ap'15
		STATUS	DRAWN
		Survey	--
		CHECKED	CT
			HOGARTH ARCHITECTS LTD

hogarth|architects