


Existing Ground Floor Plan
scale: 1:100 @ a3

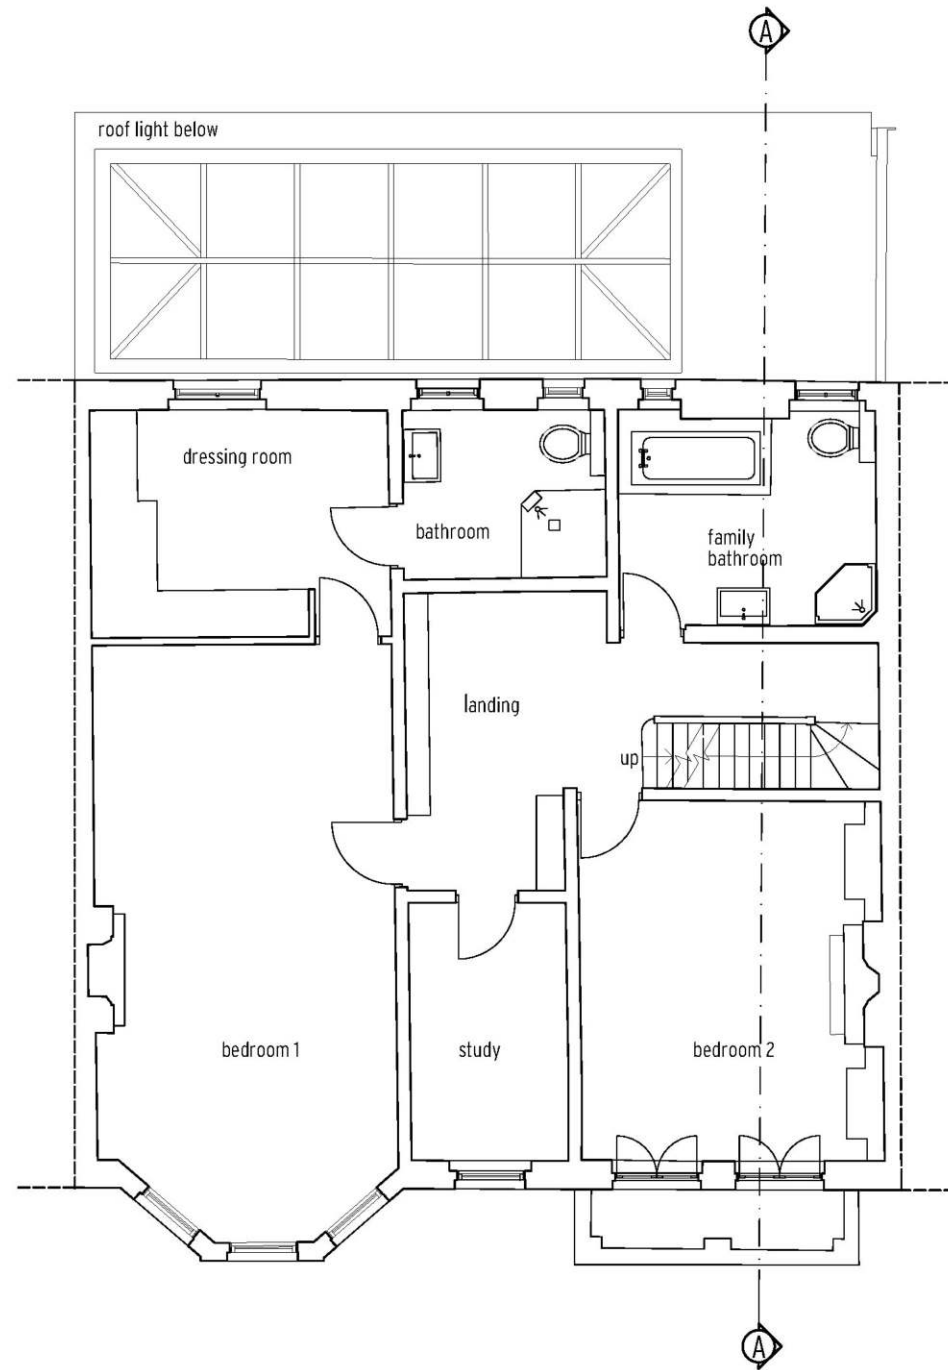

Existing First Floor Plan
scale: 1:100 @ a3

Notes:
 All copyrights retained.
 All information remains the property of Gregori Chiarotti Architects Ltd. and may not be used for any purpose whatsoever, or reproduced through any medium without the written consent of Gregori Chiarotti Architects Ltd.
 No responsibility is accepted for unauthorised use.
 All information is subject to statutory consents, rights of light and survey.
 Do not scale from drawings - Use figured dimensions only and verify on site.

Rev.	Date	Des.	Description
	19/6/2015	JH	Final

Design Architect:
 Gregori Chiarotti Architects



Gregori Chiarotti Architects
 United House, North Road, London N7 9DF
 Telephone: +44 (0)20 7619 0522
 Facsimile: +44 (0)20 7619 0532
 e-mail: gc@gregori-chiarotti.com


Client:
 N and C Poynton

Project:
 Basement Extension
 15 Ranelagh Avenue,
 London SW13


Status:
 Final

Drawing:
 Existing Ground and First Floor Plans

Scale/Proj.	Date	Des. by	Chk. by
1:100 @ a3	22/06/2015	JH	
Project No.	Drawing No.	Revision	
1505	1201		

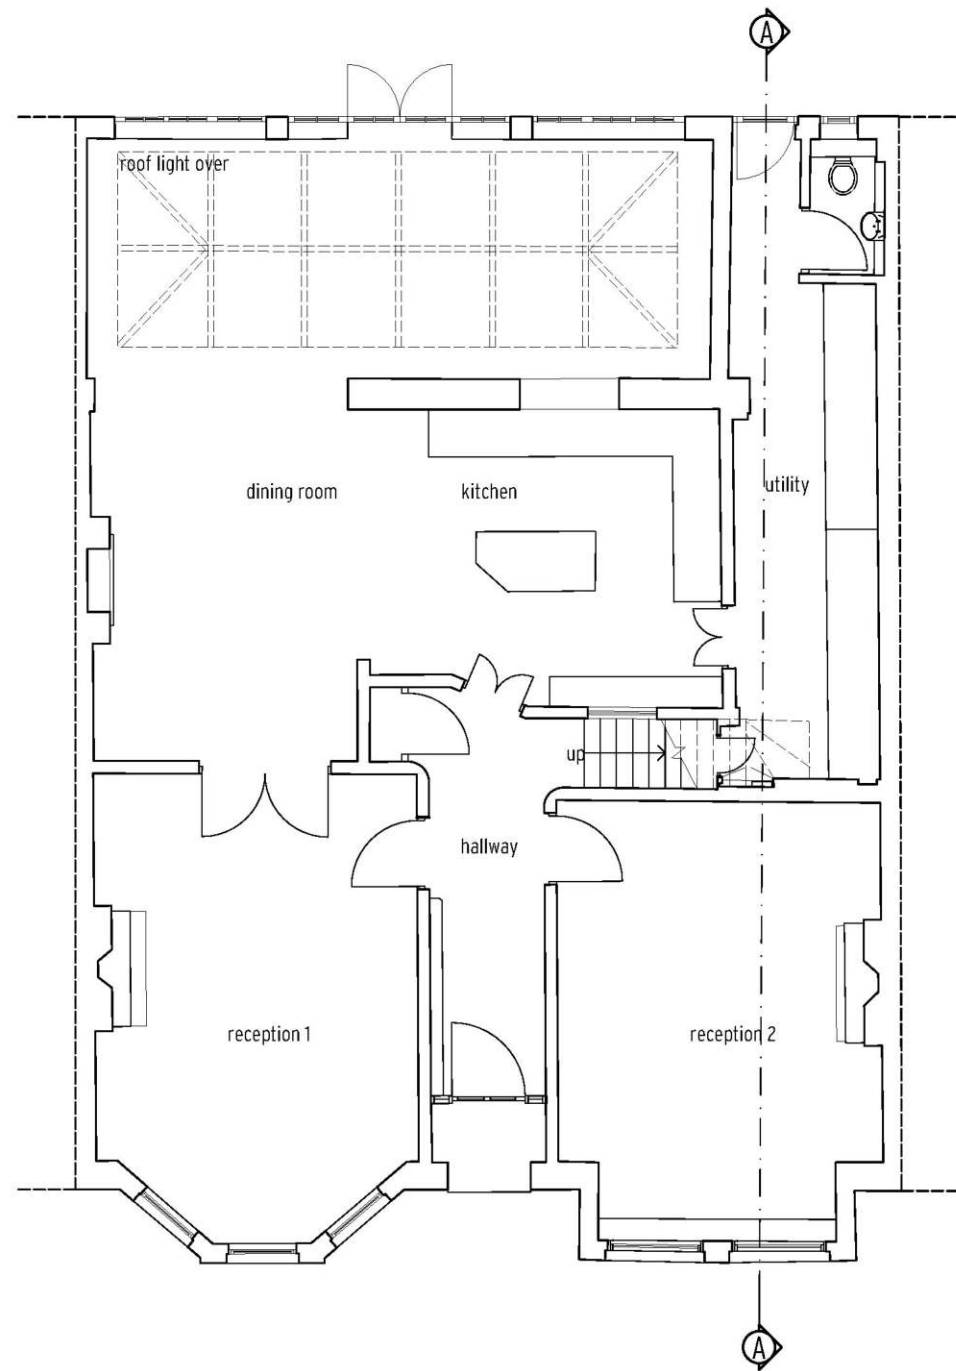

Existing Ground Floor Plan
scale: 1:100 @ a3

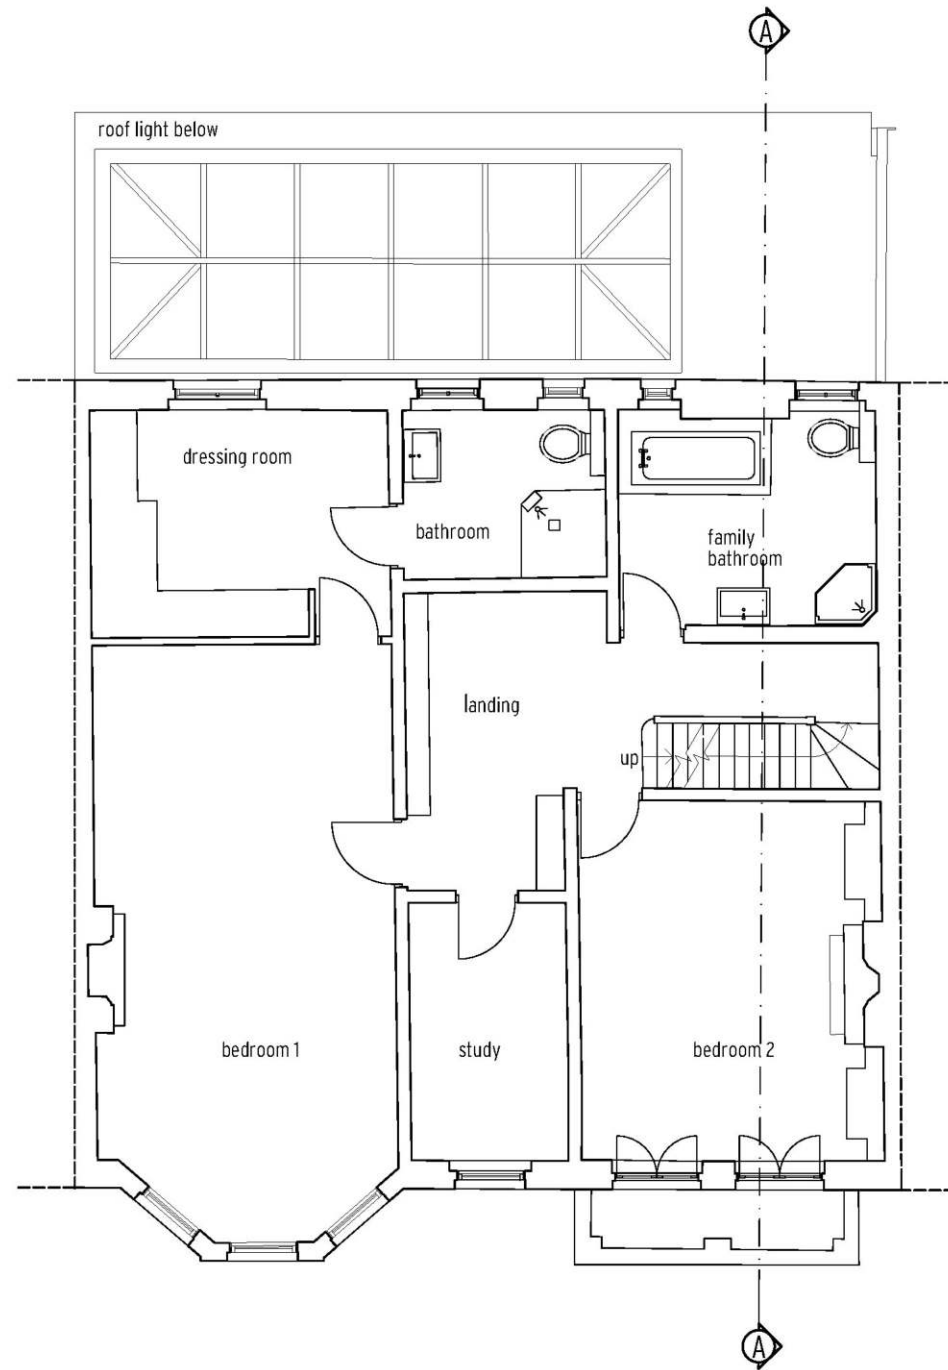

Existing First Floor Plan
scale: 1:100 @ a3

Notes:
All copyrights retained.
All information remains the property of Gregori Chiarotti Architects Ltd. and may not be used for any purpose whatsoever, or reproduced through any medium without the written consent of Gregori Chiarotti Architects Ltd.
No responsibility is accepted for unauthorised use.
All information is subject to statutory consents, rights of light and survey.
Do not scale from drawings - Use figured dimensions only and verify on site.

Rev.	Date	Des.	Description
	19/02/05	JH	Final

Design Architect:
Gregori Chiarotti Architects



Gregori Chiarotti Architects
United House North Road London N7 9NF
Telephone +44 (0)20 7619 0522
Facsimile +44 (0)20 7619 0532
e-mail gc@gregori-chiarotti.com

Client:
N and C Poynton

Project:
Basement Extension
15 Ranelagh Avenue,
London SW13

Status:
Final

Drawing:
Existing Ground and First Floor Plans

Scale/Proj	Date	Des. by	Chk. by
1:100 @ a3	22/06/2015	JH	
Project No.	Drawing No.	Revision	
1505	1201		