




FRONT ELEVATION

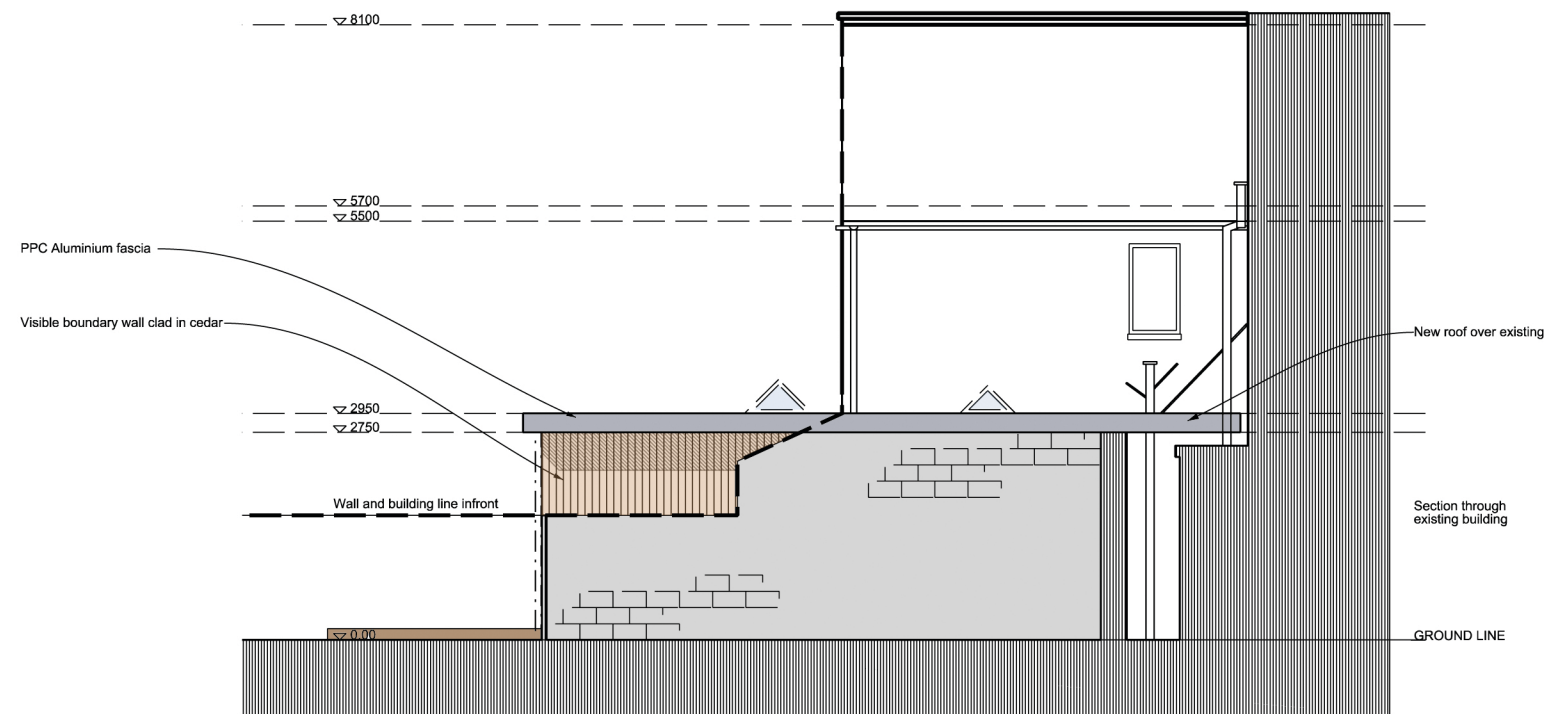

SIDE ELEVATION

A 13/07/15 Drawing and annotation updated for planning issue

Rev	Date	Revision	Partner	Drawn	Date
DG	KC				June 2015

Scale
1:50 @ A1 & 1:100 @ A3

Project
61A Barnes High Street

Title
Proposed Elevations

Drawing No
15088-OA-XX-12-E-XX

Status	Revision
PLANNING	A



OXFORDARCHITECTS

Bagley Croft, Hinksey Hill, Oxford, OX1 5BS
T 01865 329100 F 01865 326822 W oxford-architects.com