
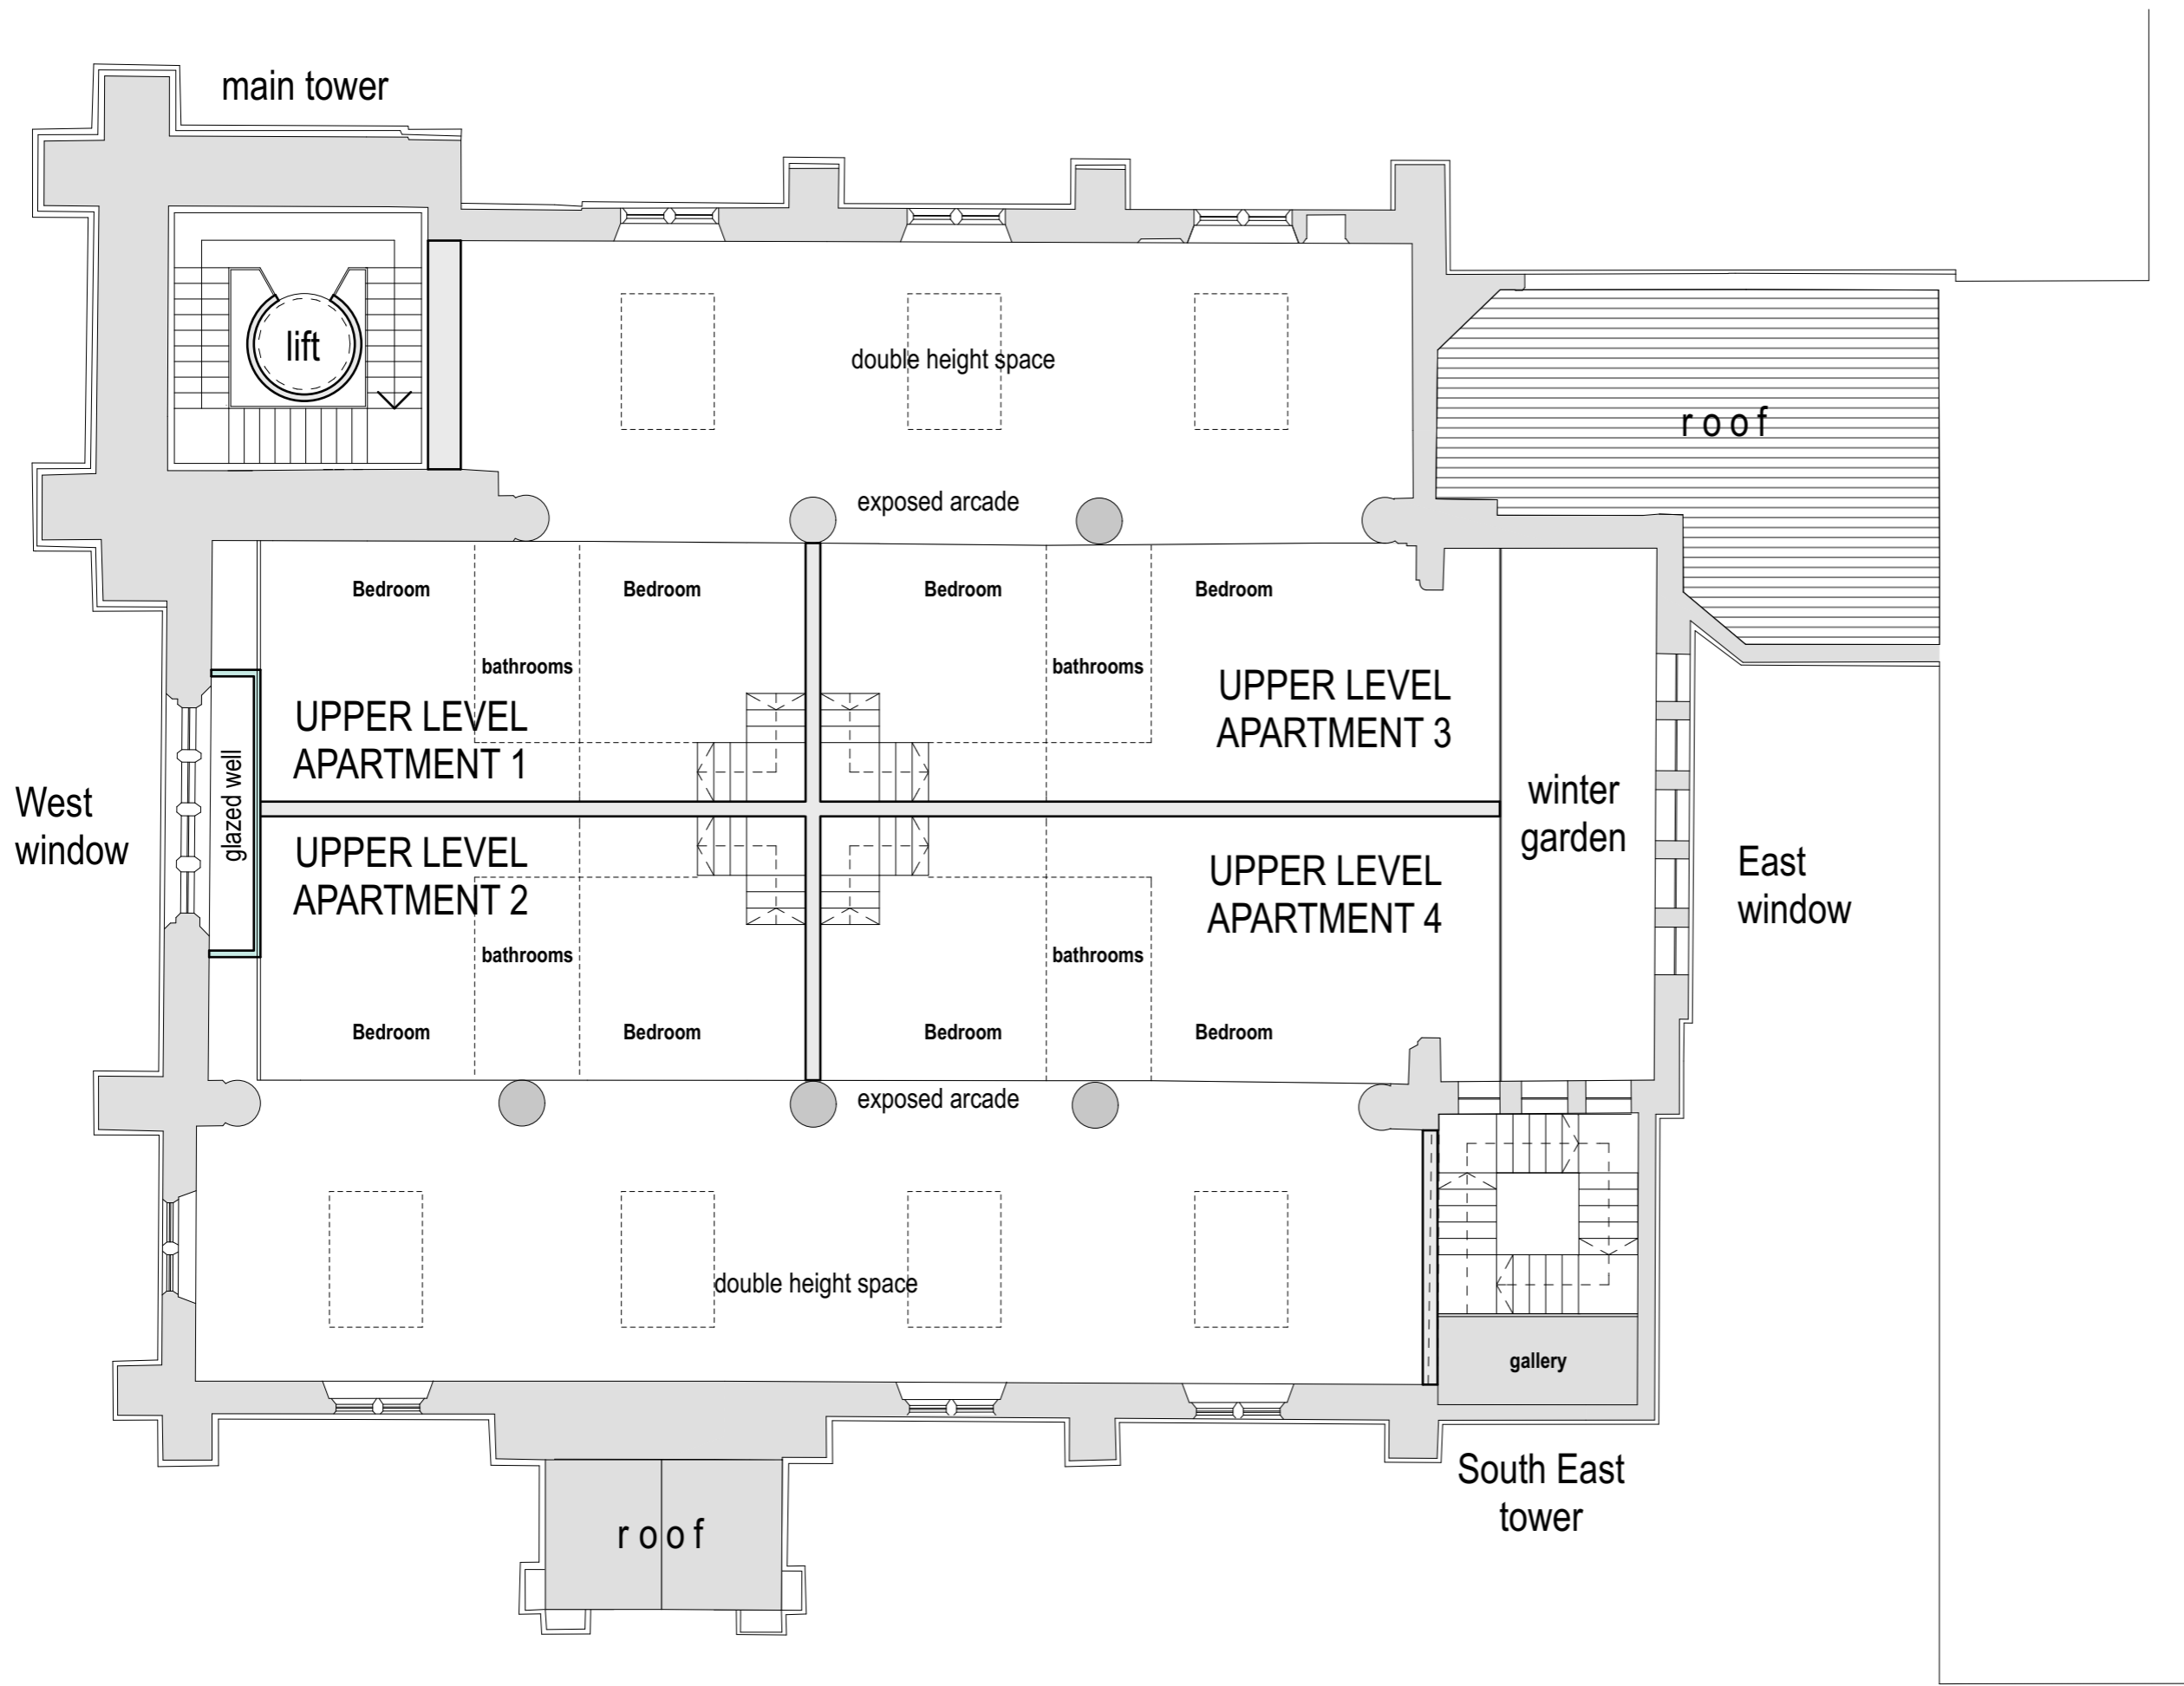



N

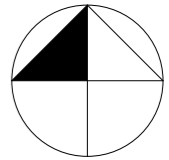

 SIMON MERRONY ARCHITECTS Simon Merrony Architects Co. Ltd 21A High Street Teddington Middlesex TW11 8ET	
Job Title	
TEDDINGTON CHRIST CHURCH	
Drawing Name	
Proposed First Floor Plan	
Drawing Status	
Planning	
Published by	Date 15/07/2015
KK	
Checked by	Date 15/07/2015
SM	
Drawing Scale	
As shown @ A3	
Drawing no.	Revision
2015/26/P05	