



N

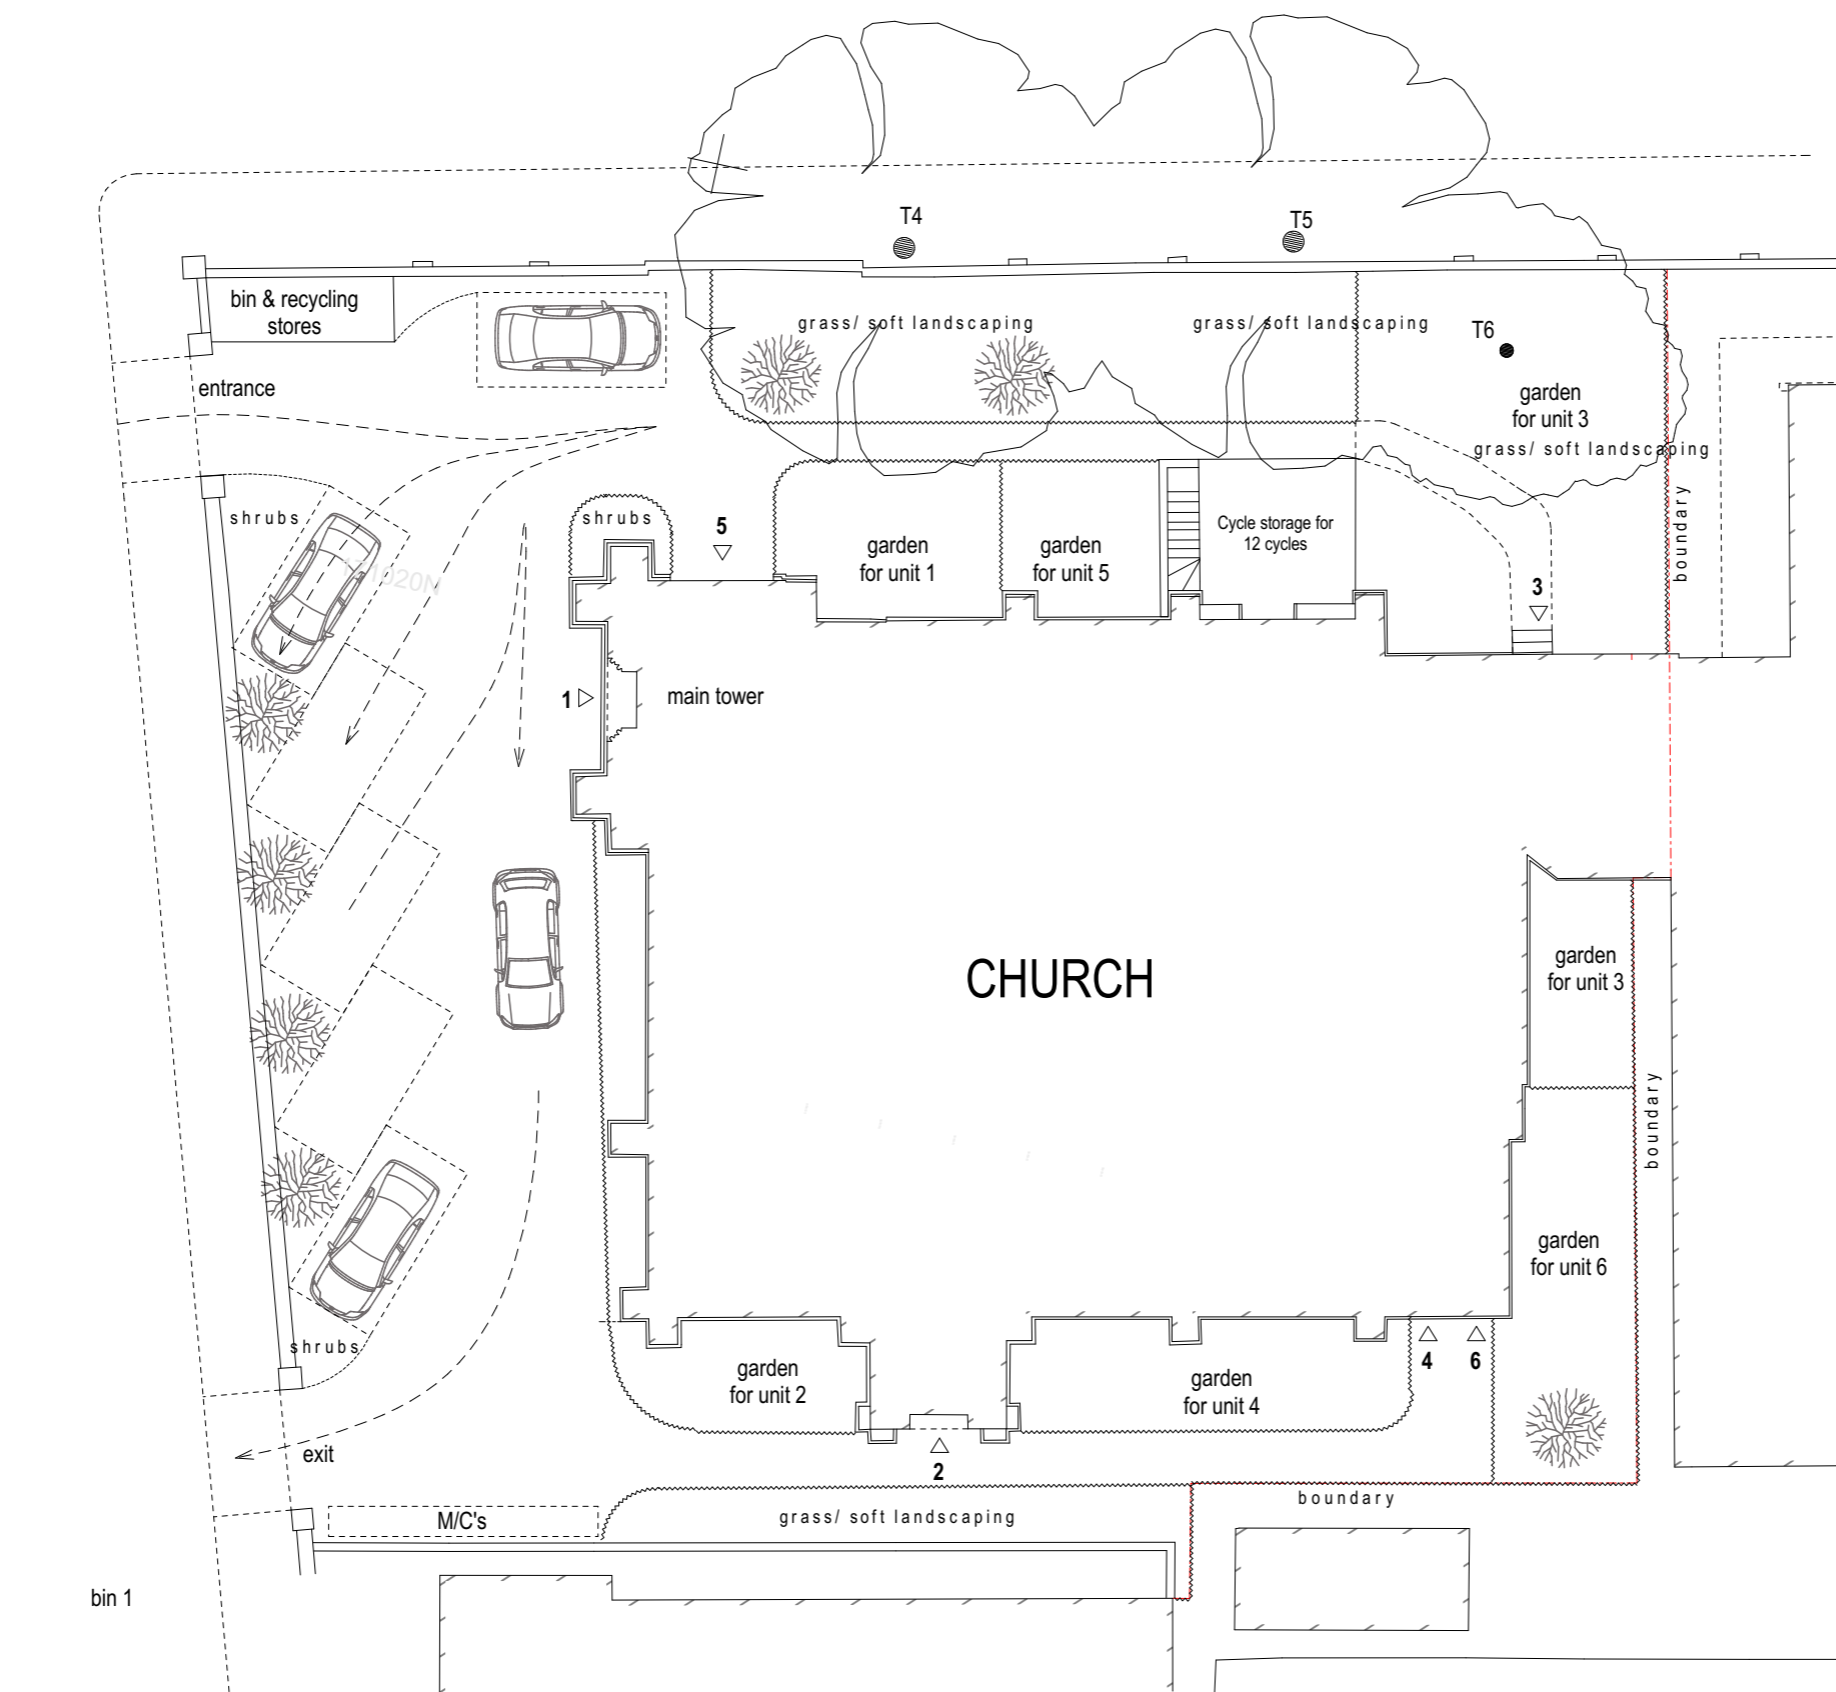

Site Plan

1:200

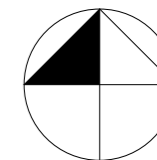

SIMON MERRONY ARCHITECTS

Simon Merrony Architects Co. Ltd

21A High Street
Teddington
Middlesex
TW11 8ET

Job Title

**TEDDINGTON
CHRIST CHURCH**

Drawing Name

Proposed Site Plan

Drawing Status

Planning

Published by
KK

Date 15/07/2015

Checked by
SM

Date 15/07/2015

Drawing Scale

As shown @ A3

Drawing no.

2015/26/P09

Revision