


RECEIVED  
10 MAR 2015  
PLANNING

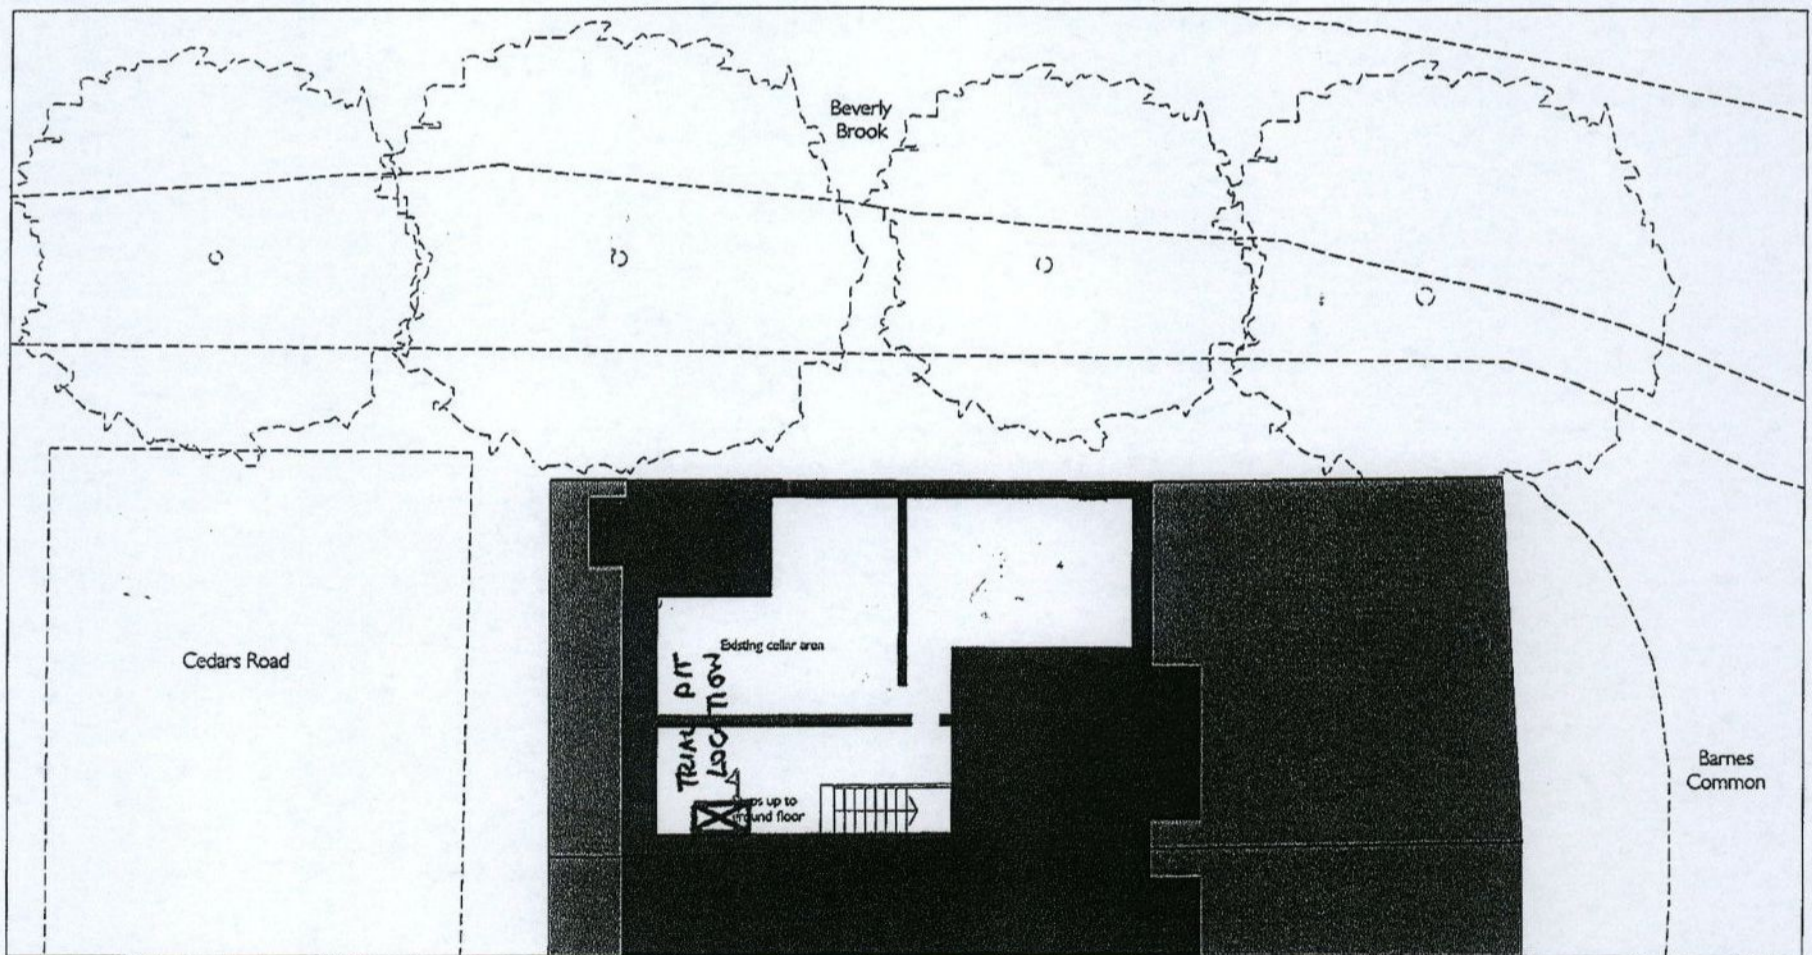

**JCA**  
Julian Cowie Architects  
70 Cowcross Street  
London EC1M 6EJ  
Telephone 020 7253 6333  
Facsimile 020 7253 0048  
Email mail@jc-architects.co.uk



**GSE** GREEN  
STRUCTURAL  
ENGINEERING

Project: 21 CEDARS ROAD.

Project No: 12644

By: KM.

Date: FEB 2015

21 Cedars Road, Barnes, London SW13 0HP  
Refurbishment and addition of new basement  
Existing Basement Floor Plan  
Scale: 1:100 @A3 Date: February 2015