

MAXIMUM GROSS EXTERNAL AREA OF BUILDING ZONE DEFINED IN DEVELOPMENT SPECIFICATION

NOTE: HEIGHT FIGURES INDICATE MAXIMUM HEIGHT TO TOP OF ROOF PARAPETS OR EAVES. REFER TO DESIGN CODE FOR RESTRICTIONS ON THE EXTENT & LOCATION OF PROJECTIONS SUCH AS ROOF PLANT, FLUES, ETC. HEIGHTS INDICATED AS AOD BASED ON A TYPICAL SITE LEVEL OF 9.20M AOD.

Project
REEC Richmond Education & Enterprise Campus
 Prepared for
Richmond-upon-Thames College
 Client Location
 Richmond upon Thames College | Egerton Road | Twickenham | Middlesex | TW2 7SJ




HOK
 Qube, 90 Whitfield Street
 London, W1T 4EZ, UK
 t +44 (0) 20 7636 2006
 f +44 (0) 20 7636 1987

All reproduction & intellectual property rights reserved © 2014

In Association with
FUSION PM
 Project Management
 9 Springfield Lyons Approach, Chelmsford, Essex, CM2 5LB
VALIDUS LM
 Project Management
 90 Long Acre, Covent Garden, London WC2E 9RZ
CASCADE CONSULTING
 Environmental Consultants
 The Courtyard, Ladycross Business Park, Hollow Lane, Dormansland, Surrey RH17 6PB
CGMS CONSULTING
 Planning Consultants
 140 London Wall, London EC2 5DN

KEYPLAN

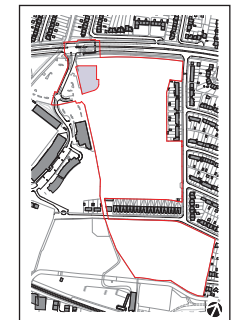

This drawing incorporates Ordnance Survey Information © Crown copyright and database rights 2014 Ordnance Survey 100019441

Do not scale dimensions from drawings




No.	Description	Date
-	OPA SUBMISSION	2015.06.15

Drawn by: æ Reviewed by: AA
 Scale: 1:1000 @ A3
 Project No: 12.33036

Sheet Title:
**Tech Hub Development Zone
 Building Zone Parameter Plan 2**

Original drawing is A3. Do not scale this drawing.
 Sheet Number:

PL-10 -

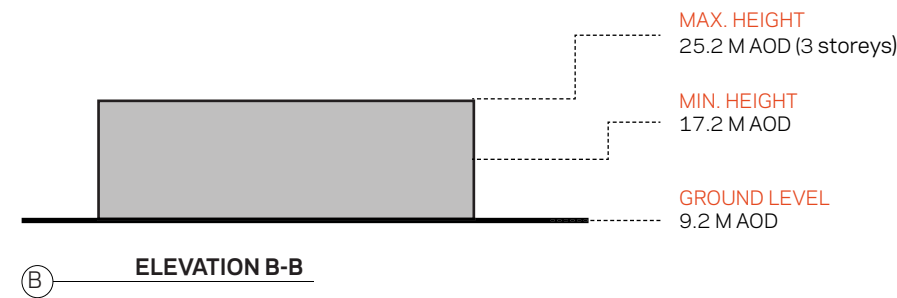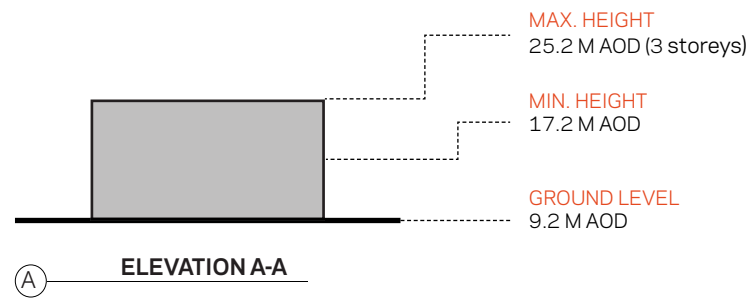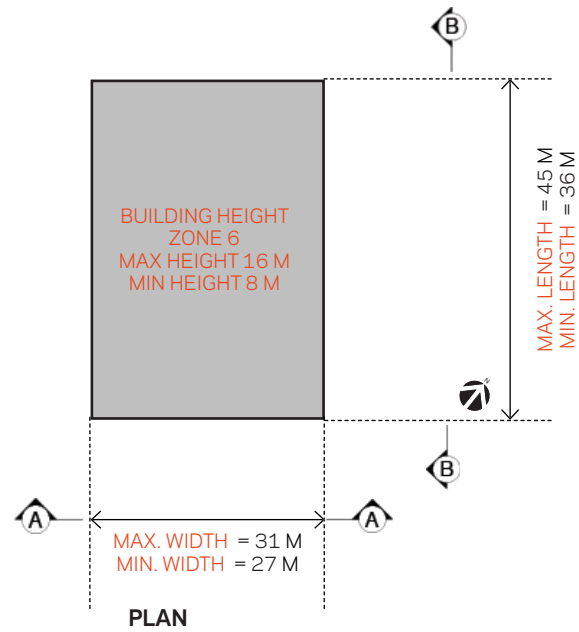

TECH HUB BUILDING ZONE