


PLAN
MAX. LENGTH = 53.2 M
MIN. LENGTH = 40 M

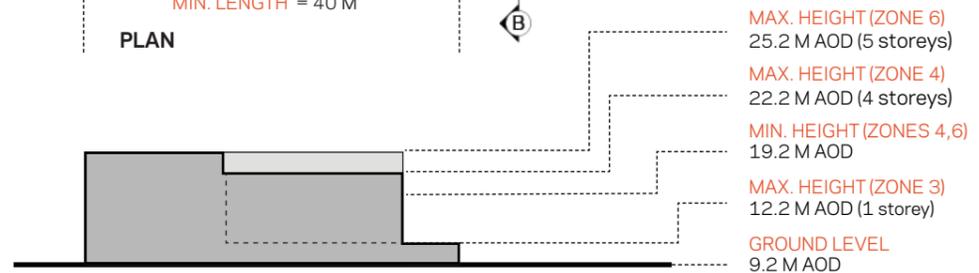


ELEVATION A-A


RESIDENTIAL BUILDING ZONE 3

MAXIMUM GROSS EXTERNAL AREA OF BUILDING ZONE DEFINED IN DEVELOPMENT SPECIFICATION

NOTE: HEIGHT FIGURES INDICATE MAXIMUM HEIGHT TO TOP OF ROOF PARAPETS OR EAVES. REFER TO DESIGN CODE FOR RESTRICTIONS ON THE EXTENT & LOCATION OF PROJECTIONS SUCH AS ROOF PLANT, FLUES, ETC. HEIGHTS INDICATED AS AOD BASED ON A TYPICAL SITE LEVEL OF 9.20M AOD.

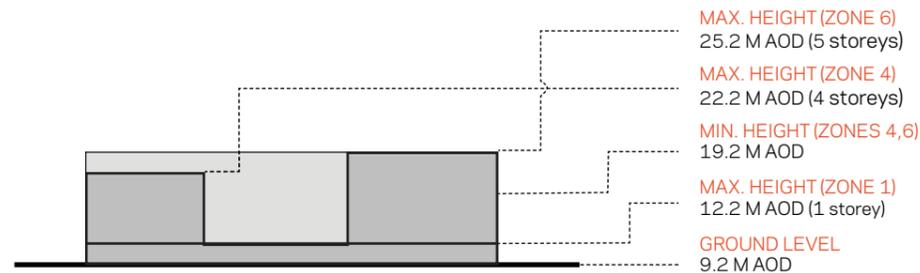

ELEVATION B-B

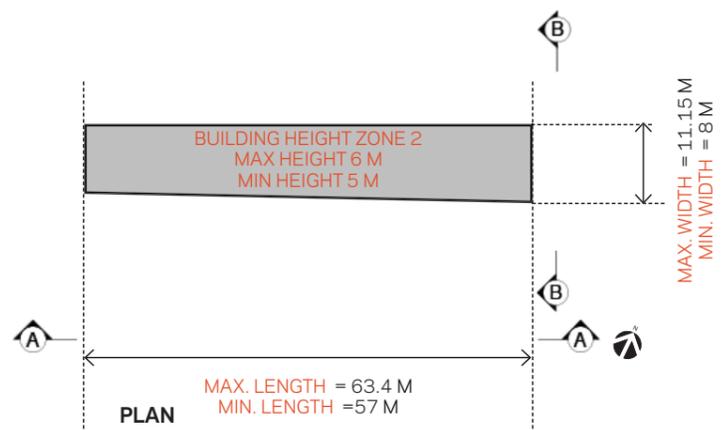

PLAN
MAX. LENGTH = 63.4 M
MIN. LENGTH = 57 M



ELEVATION A-A

RESIDENTIAL BUILDING ZONE 4

MAXIMUM GROSS EXTERNAL AREA OF BUILDING ZONE DEFINED IN DEVELOPMENT SPECIFICATION

NOTE: HEIGHT FIGURES INDICATE MAXIMUM HEIGHT TO TOP OF ROOF PARAPETS OR EAVES. REFER TO DESIGN CODE FOR RESTRICTIONS ON THE EXTENT & LOCATION OF PROJECTIONS SUCH AS ROOF PLANT, FLUES, ETC. HEIGHTS INDICATED AS AOD BASED ON A TYPICAL SITE LEVEL OF 9.20M AOD.



ELEVATION B-B

Project
REEC Richmond Education & Enterprise Campus
Prepared for
Richmond-upon-Thames College
Client Location
Richmond upon Thames College | Egerton Road | Twickenham | Middlesex | TW2 7SJ




HOK
Qube, 90 Whitfield Street
London, W1T 4EZ, UK
t +44 (0) 20 7636 2006
f +44 (0) 20 7636 1987

All reproduction & intellectual property rights reserved © 2014

- In Association with
- FUSION PM
Project Management
9 Springfield Lyons Approach, Chelmsford, Essex, CM2 5LB
 - VALIDUS LM
Project Management
90 Long Acre, Covent Garden, London WC2E 9RZ
 - CASCADE CONSULTING
Environmental Consultants
The Courtyard, Ladycross Business Park, Hollow Lane, Dormansland, Surrey RH17 6PB
 - CGMS CONSULTING
Planning Consultants
140 London Wall, London EC2 5DN

KEYPLAN

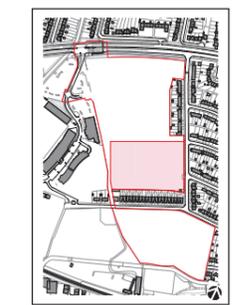

This drawing incorporates Ordnance Survey Information © Crown copyright and database rights 2014 Ordnance Survey 100019441
Do not scale dimensions from drawings

No.	Description	Date
-	OPA SUBMISSION	2015.06.15

Drawn by: æ Reviewed by: AA
Scale: 1:1000 @ A3
Project No: 12.33036

Sheet Title:
Residential Development Zone
Building Zones Parameter Plan 3

Original drawing is A3. Do not scale this drawing.
Sheet Number: