


NOTES.
 1. THIS DRAWING IS BASED UPON EVOLUTION ARCHITECTURE LLP PLANNING DRS, No 14-168-110 Rev:192.

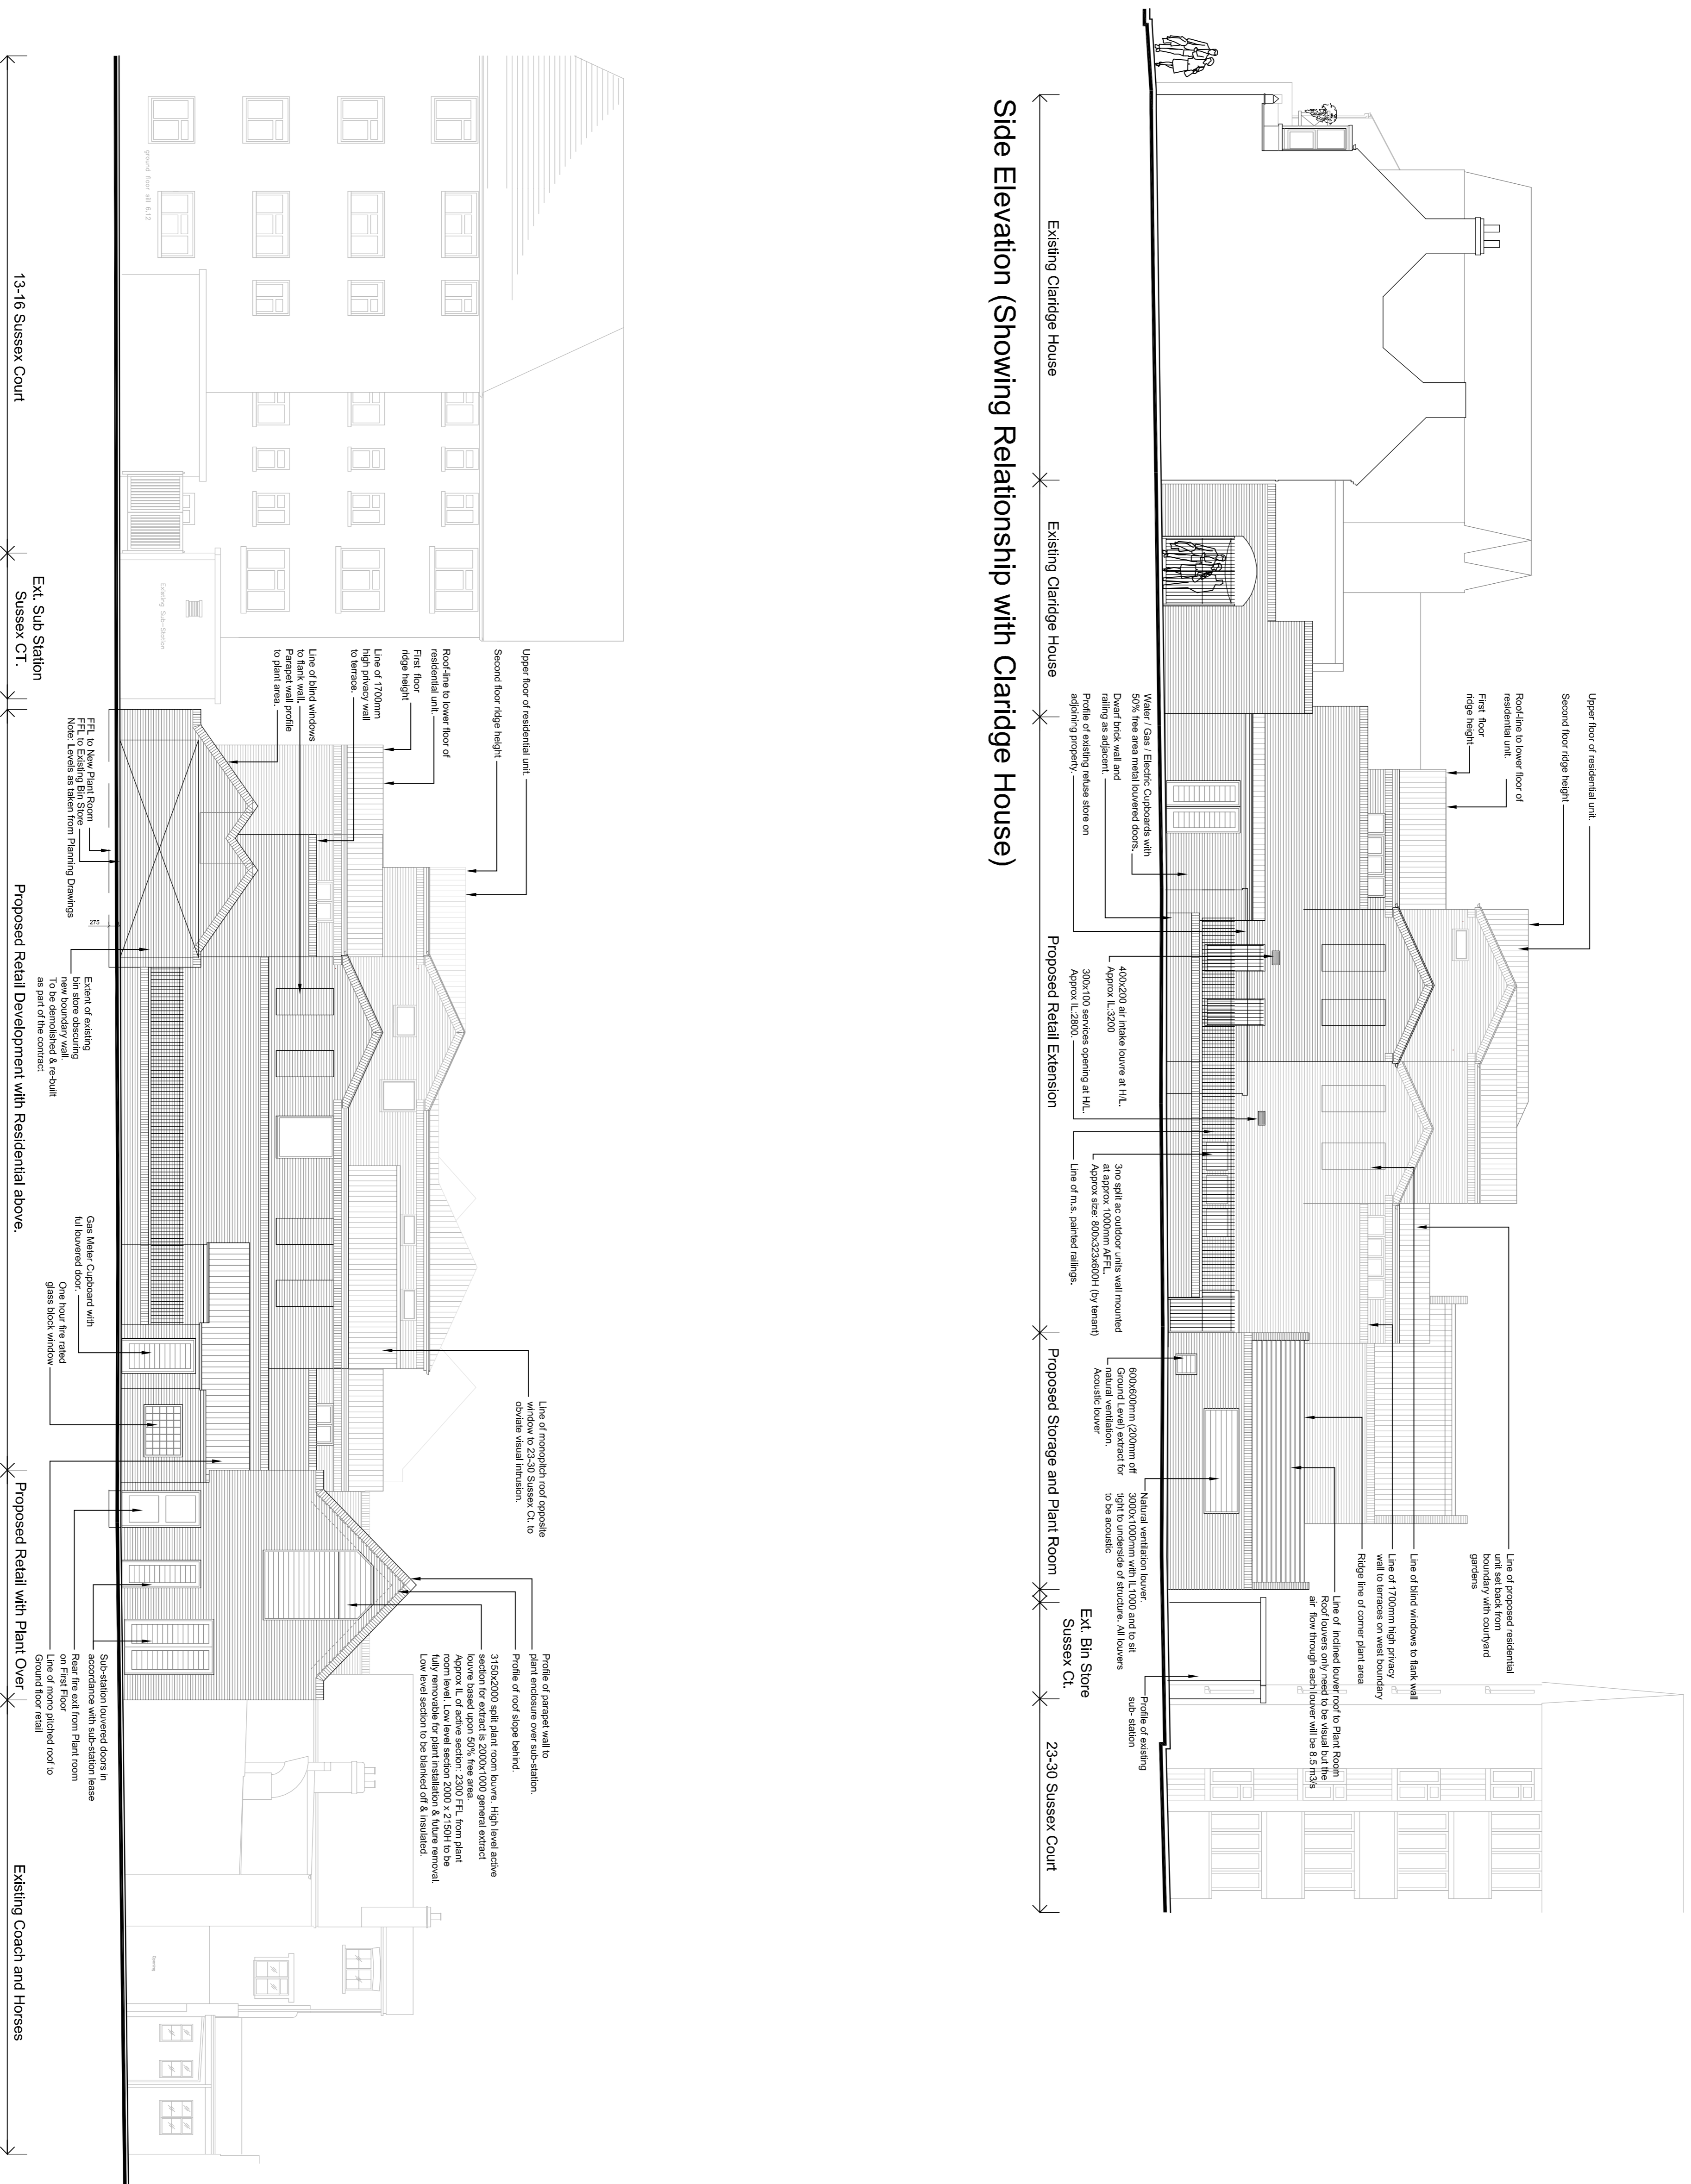

Rev	Date	Revisions	By	Ch'd
A	18/09/15	Dwarf brick wall height as approval	GG	IM


Drawing Status
FOR PLANNING

Project Title
 Aquila 28-29 Barnes High Street
 Richmond Upon Thames

Drawing title
 Planning - Proposed
 Side and Rear Elevations

Sheet	Scale	Date	Drawn	Ch'd
A1	1:100	01.07.15	GG	IM

Project no	3000
Drawing no	A05702
Revisions	Rev
	A

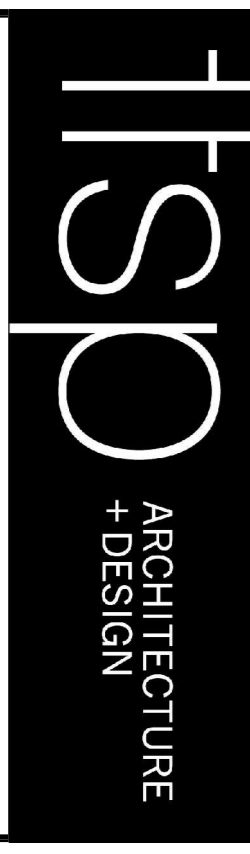

TSP 90-98 Goswell Road London EC1V 7JD
 +44 (0)20 7490 8899 www.tsp.com