




1 Shop Front Elevation
Scale 1:25

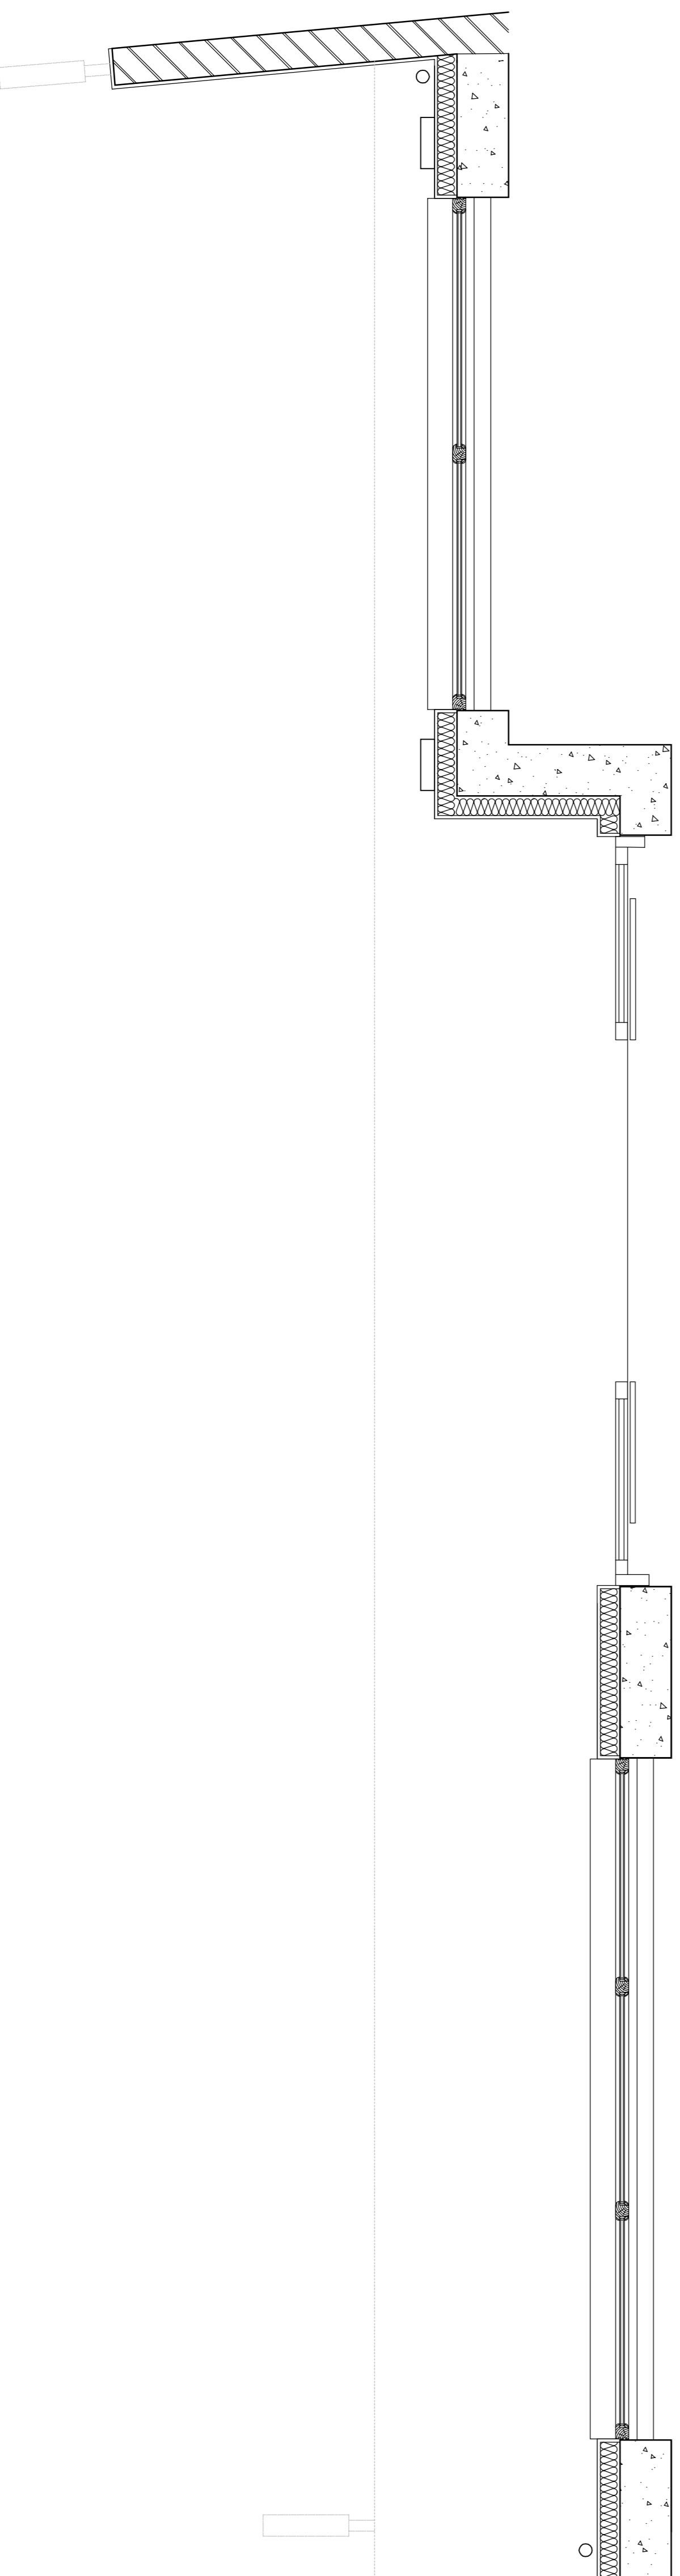

2 Plan at Ground Floor Level
Scale 1:25

Rev Date	Revisions	By	Ch'D
----------	-----------	----	------

Drawing Status
FOR PLANNING

Project Title
Aquila 28-29 Barnes High Street
Richmond Upon Thames

Drawing title
Planning
Shop Front Elevation

Sheet	Scale	Date	Drawn	Ch'd
A1	1:25	18.08.15	BMG	IM

Project no	3000
Drawing no	A05901
Rev	-

TSSO ARCHITECTURE
+ DESIGN

TSSP 90-98 Goswell Road London EC1V 7RP
+44 (0)20 7490 8899 www.tssp.com