


PROPOSED SECOND FLOOR PLAN

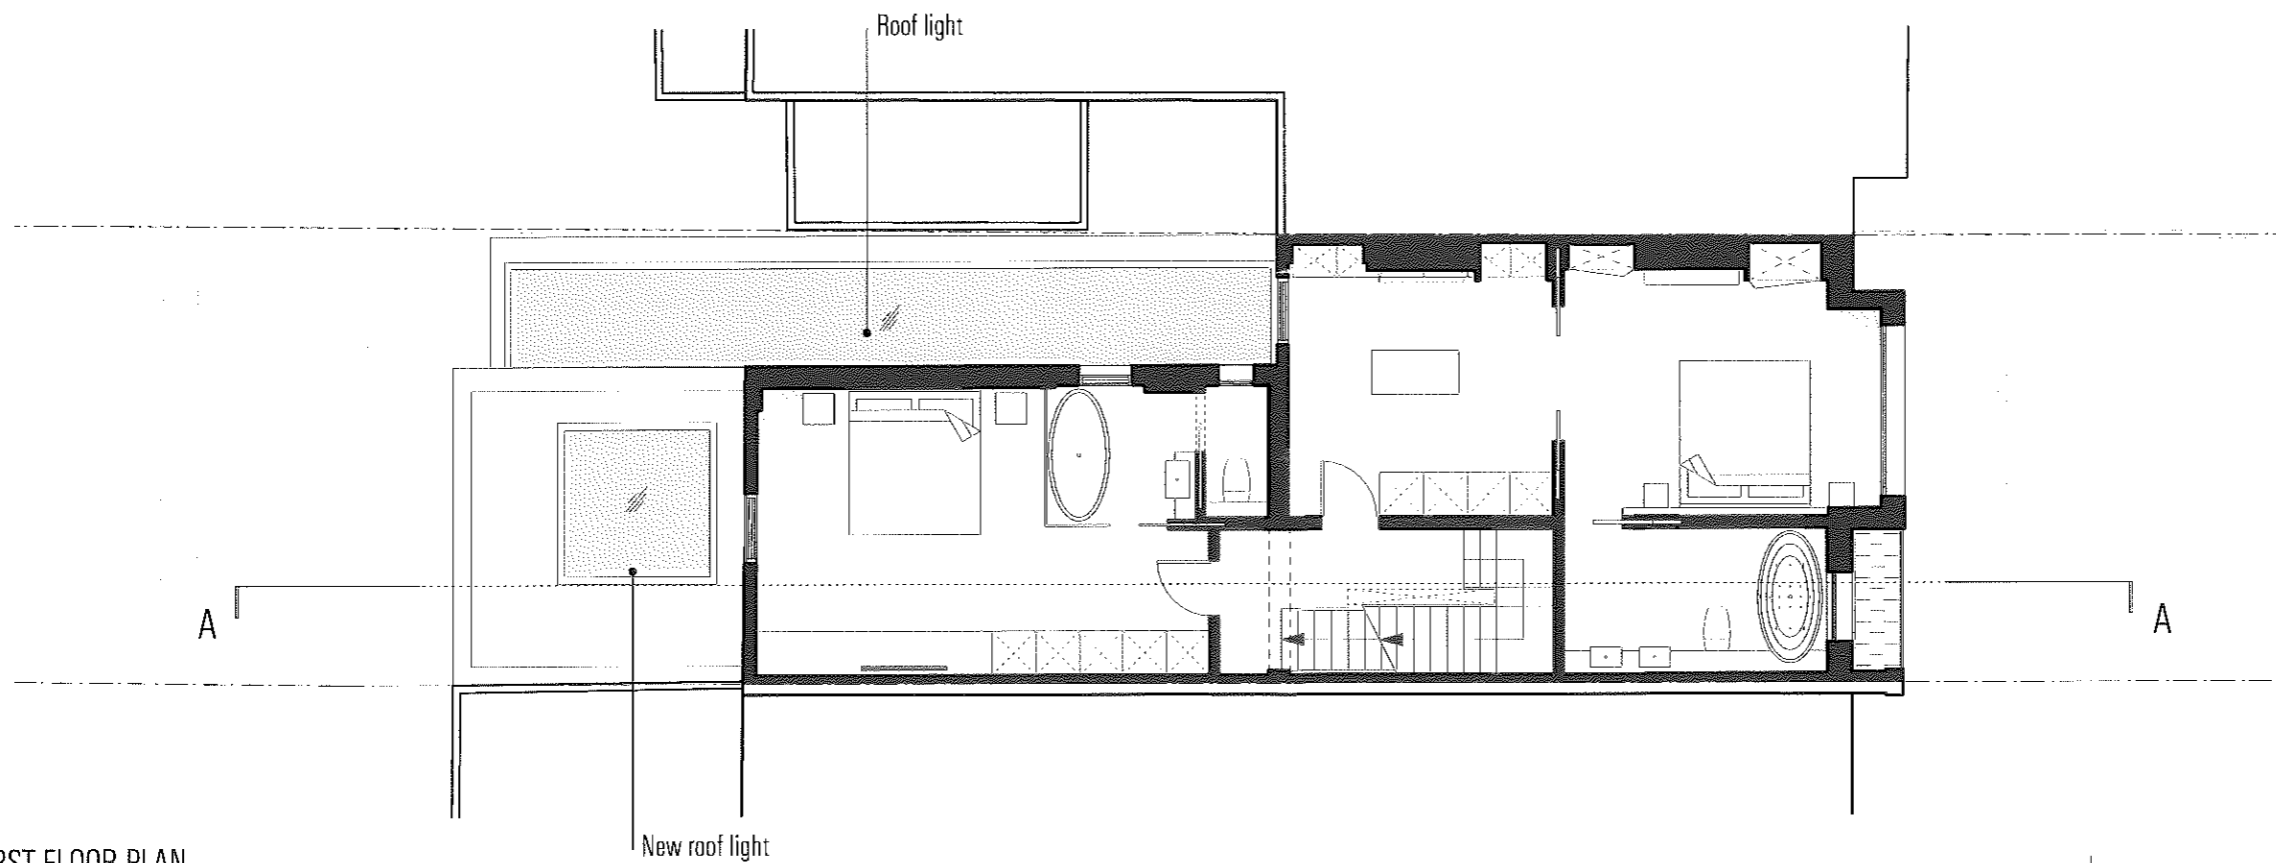

PROPOSED FIRST FLOOR PLAN.

*rec'd
30/9/15*

Do not scale from this drawing.
Use only figured dimensions.
All dimensions to be checked on site.
Any errors or omissions must be reported to the architect.



- Demolition
- Existing
- Proposed
- Proposed fittings / finishes



A Updated Pod Window		29.09.15	CA
REV	NOTE	DATE	BY
CLIENT Conal & Miranda Perrett		hogarth architects	
PROJECT 6 Glebe Road		hogarth architects	
TITLE Proposed first and second floor plan			
PROJECT NO 1422	DRAWING NO (1-2) 301	SCALE 1:100 @ A3	DATE May 15
STATUS Planning		DRAWN DC	CHECKED --
HOGARTH ARCHITECTS LTD			