
**NOTES.**

1. THIS DRAWING IS BASED UPON EVOLUTION ARCHITECTURE LLP
 PLANNING DRG. No 14-168-111. Rev:02 AND DRG. No. 14-168-112
 Rev:02.

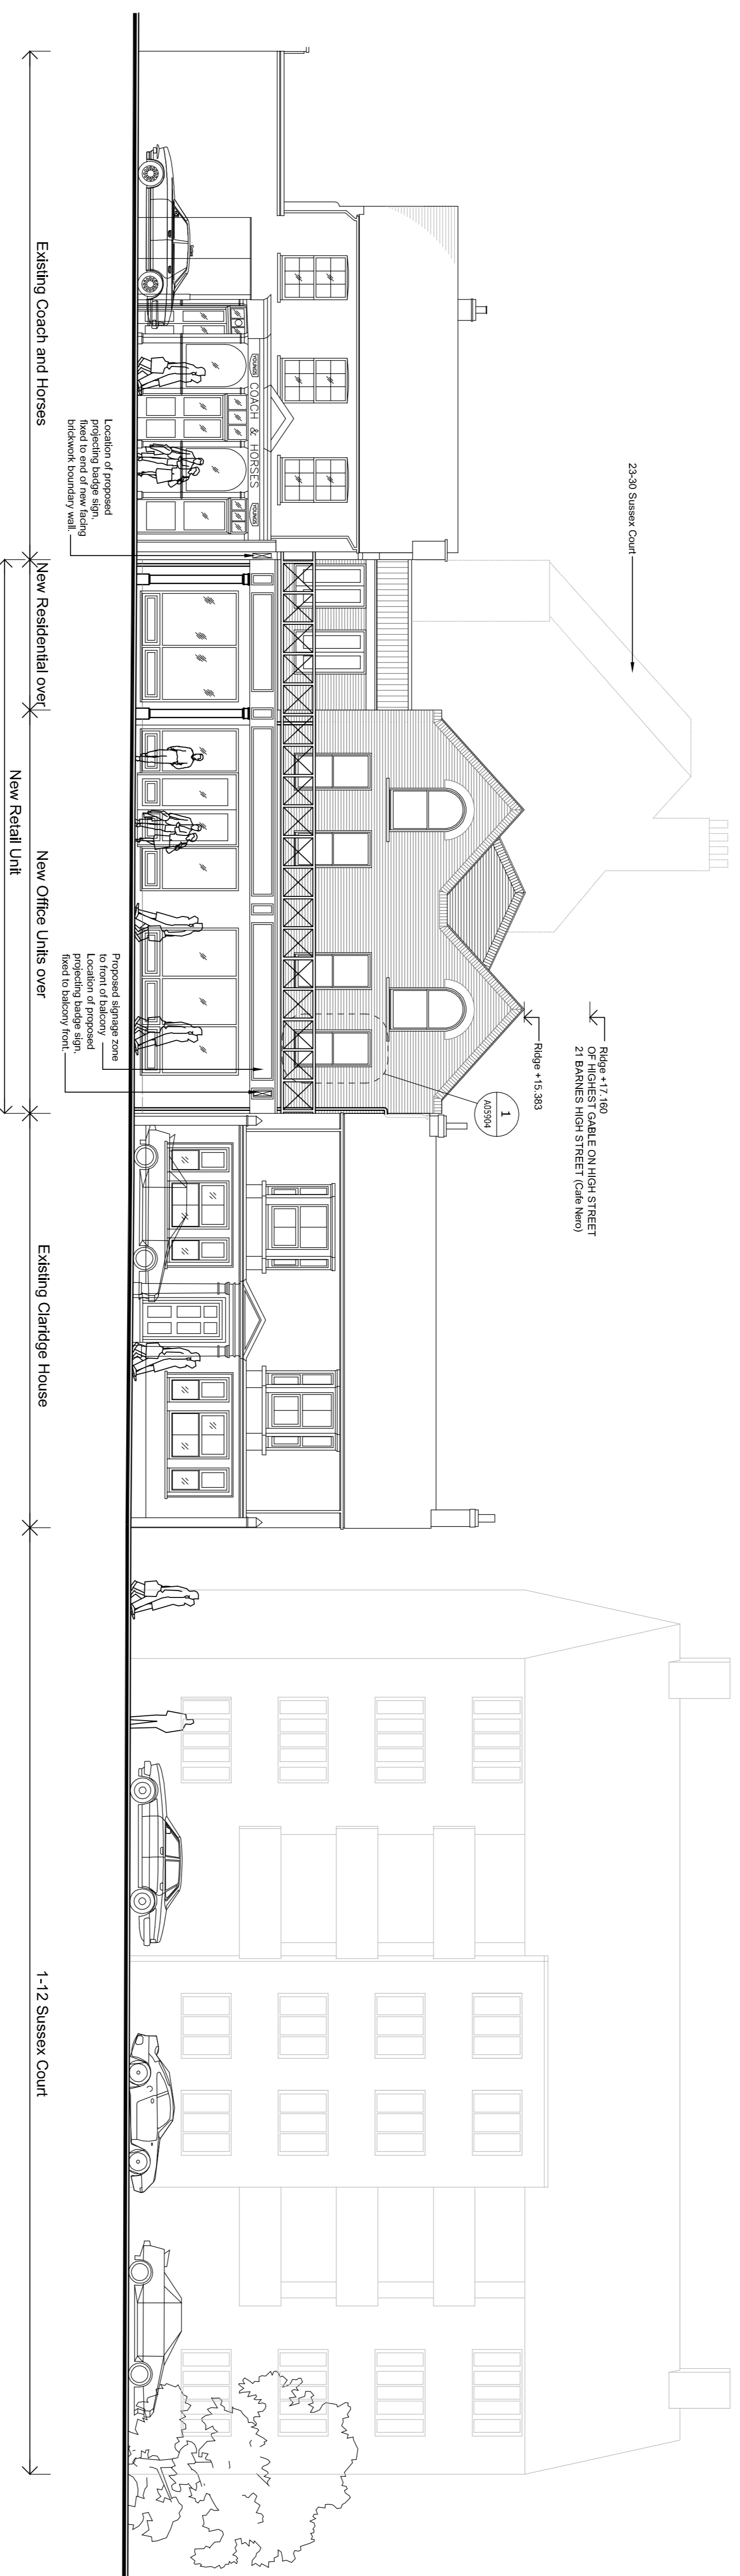

Front Elevation to Barnes High Street

Rev	Date	Revisions	By
A	09/10/15	Sash windows added. Sash window detail reference added. Shop entrance door modified.	GG JM
Drawing Status			
FOR PLANNING			
Project Title			
Aquila 28-29 Barnes High Street Richmond Upon Thames			
Drawing title			
Planning - Proposed Front Elevation			
Sheet	Scale	Date	Drawn
A1	1:100	01.07.15	GG IM
Project no			
3000			
Drawing no		Rev	
A05701		A	