


01 Existing Front Elevation



02 Existing Rear Elevation

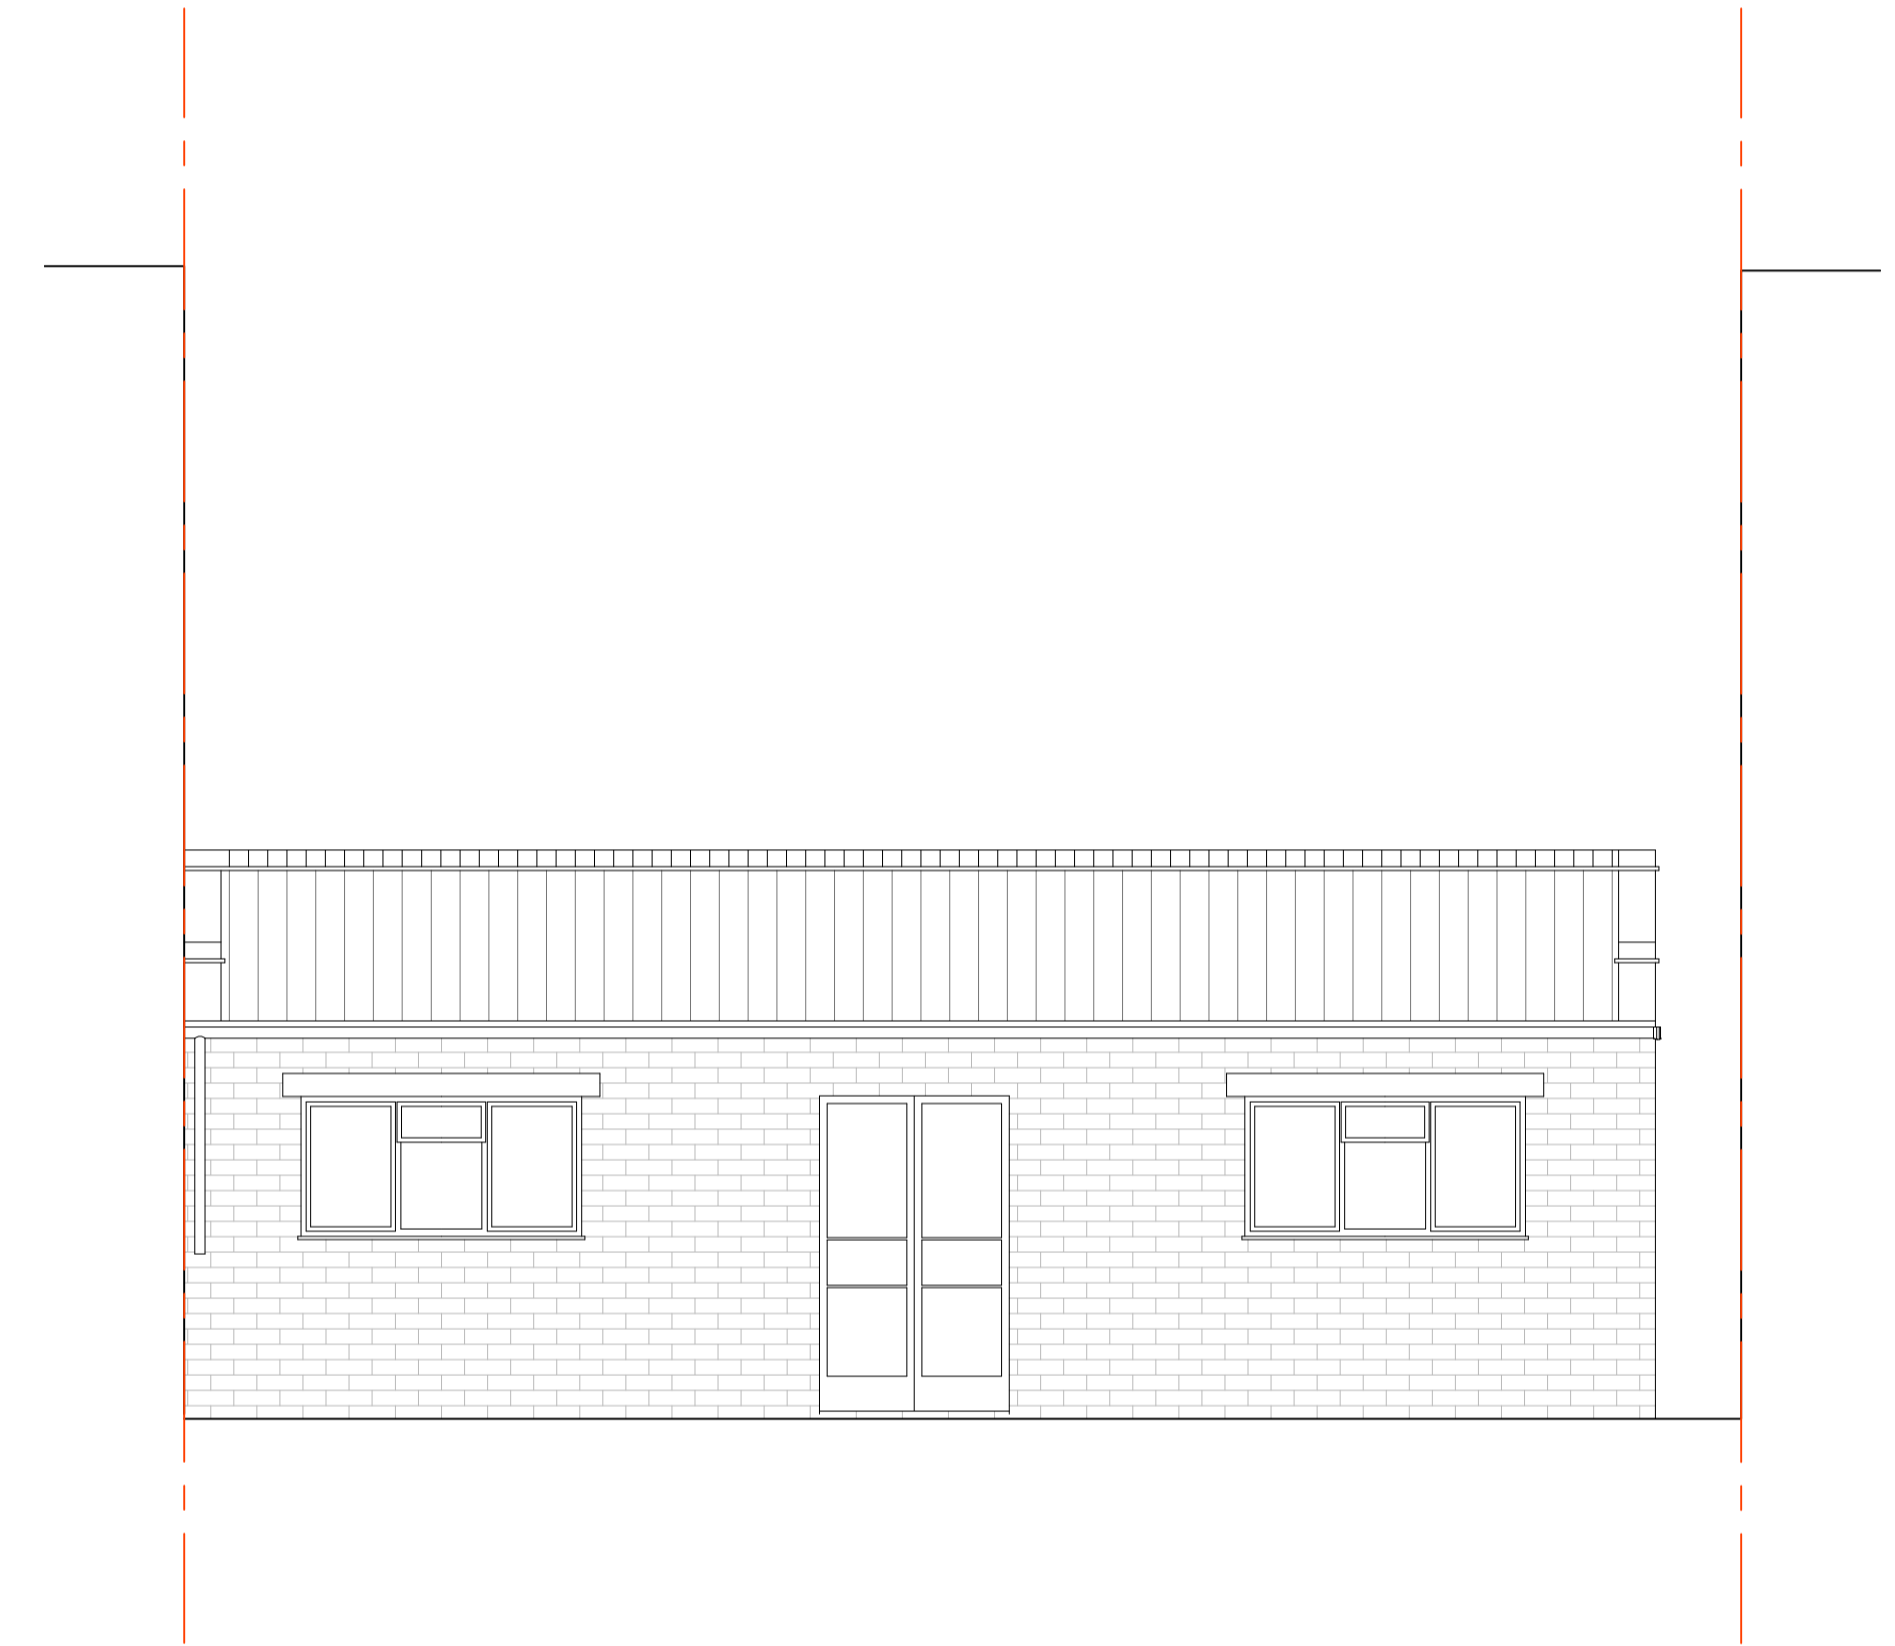

Revision	Details of Revision	Revised By	Checked By	Revision Date
MOREHEN ARCHITECTS Ltd <small>17 Spenser Road, London, SE24 0NS W. www.MorehenArchitecture.co.uk E. info@morehenarchitecture.co.uk</small>				
Property Address 68 Glenthams Road, London				
Drawing Name Existing Elevations		Drawing N° 071-PL-300		Revision .
Computer File Name 01_225.dwg		Date 15-06-2015	Drawing Scale 1:50 @ A1, 1:100 @ A3	
Drawing Status PLANNING			Drawn By DM	
<small>ALL DIMENSIONS MUST BE CHECKED ON SITE. DO NOT SCALE OFF THIS DRAWING EXCEPT FOR PLANNING PURPOSES.</small>				