





THAMES STREET SOUTH ELEVATION
1:100

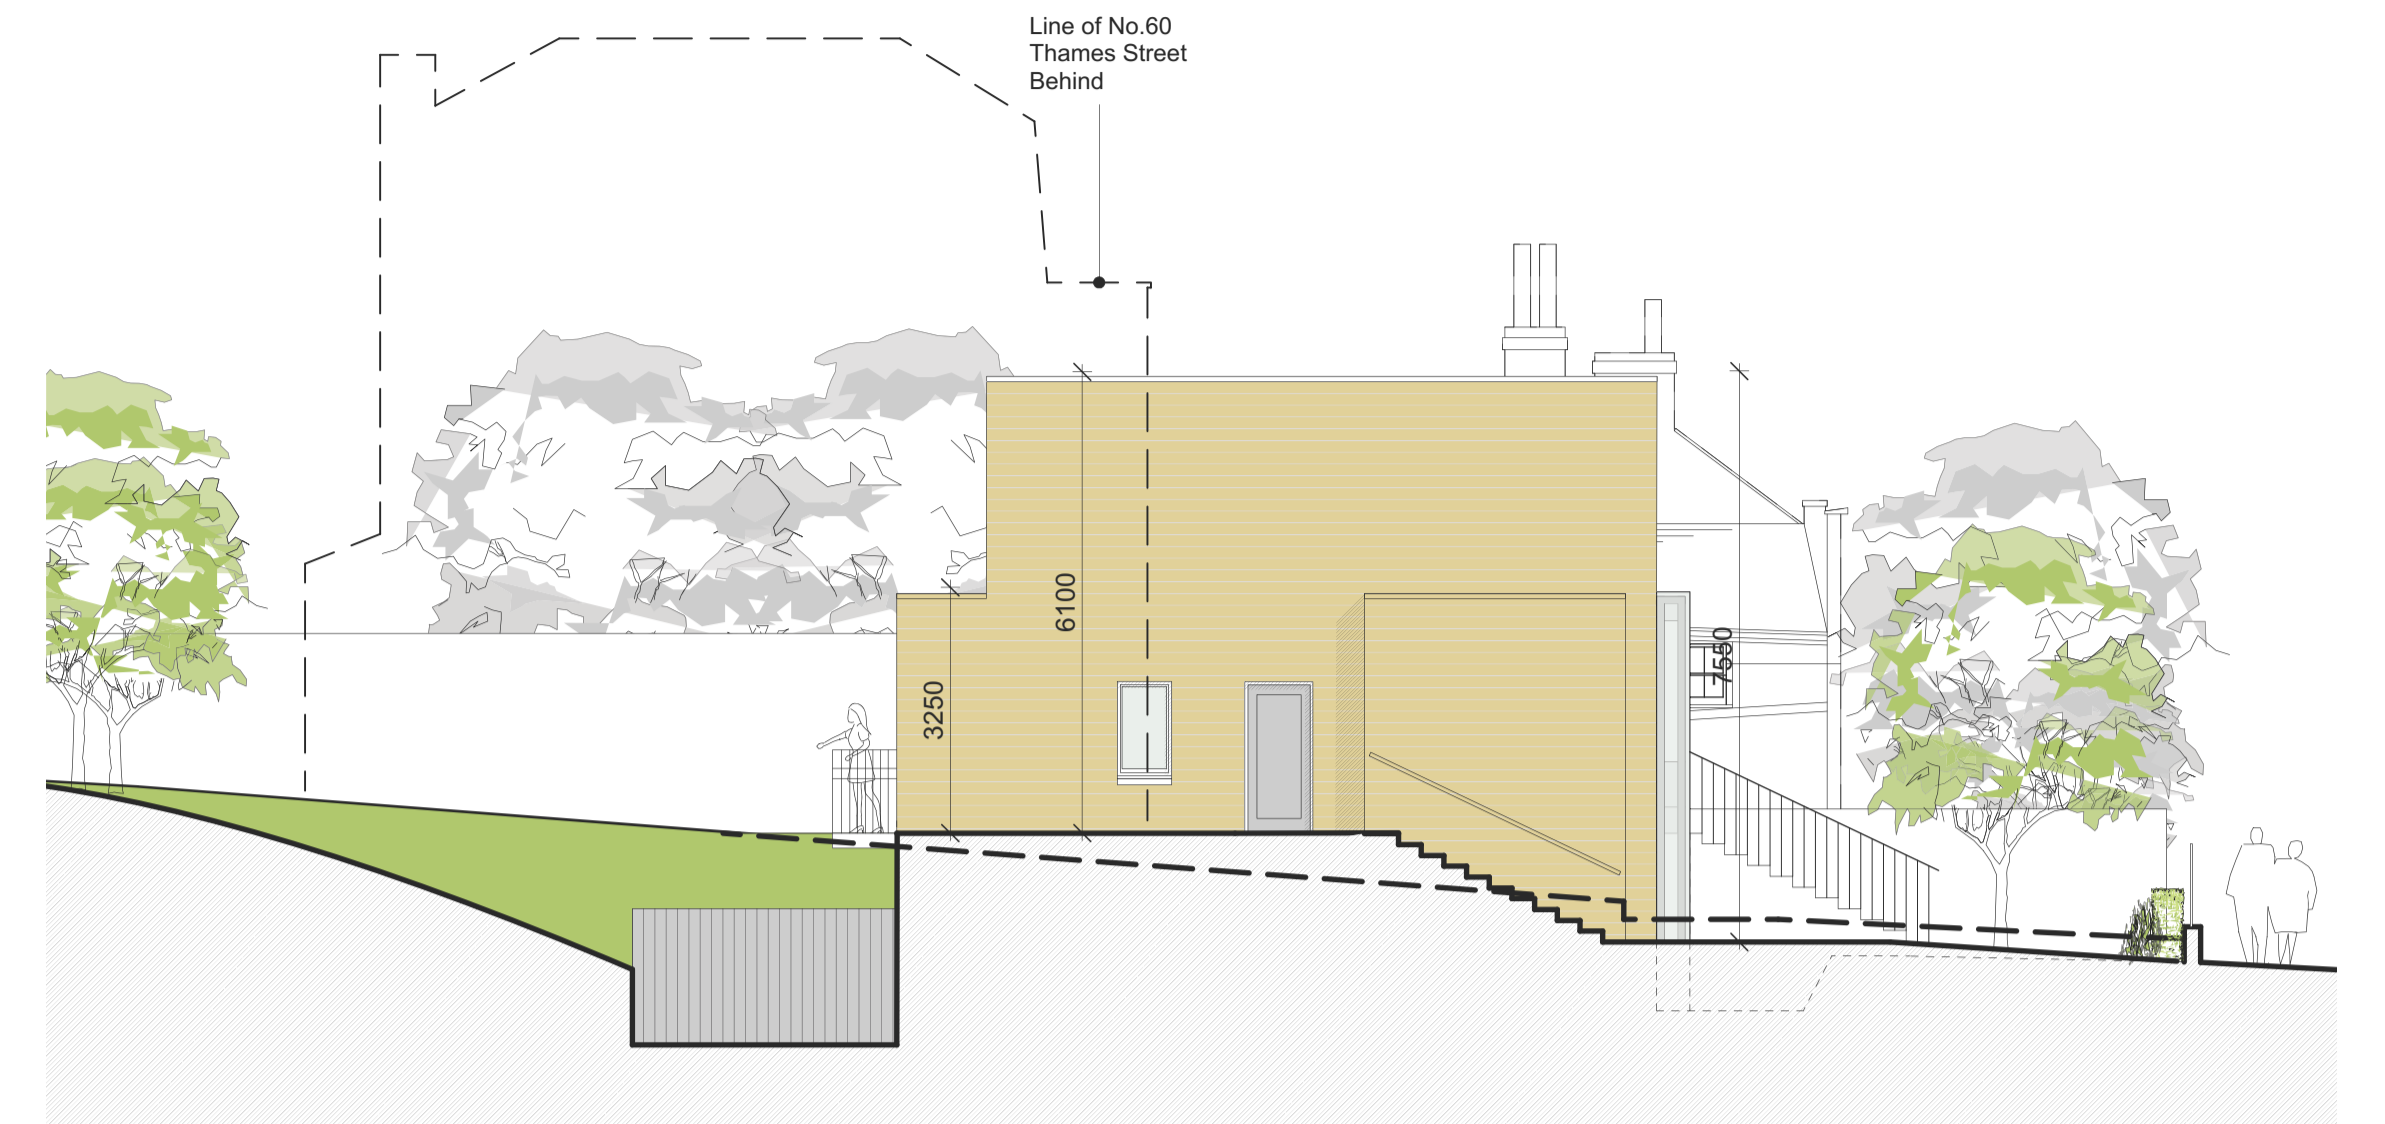

WEST ELEVATION
1:100



THAMES STREET HOUSING SECTION
1:100

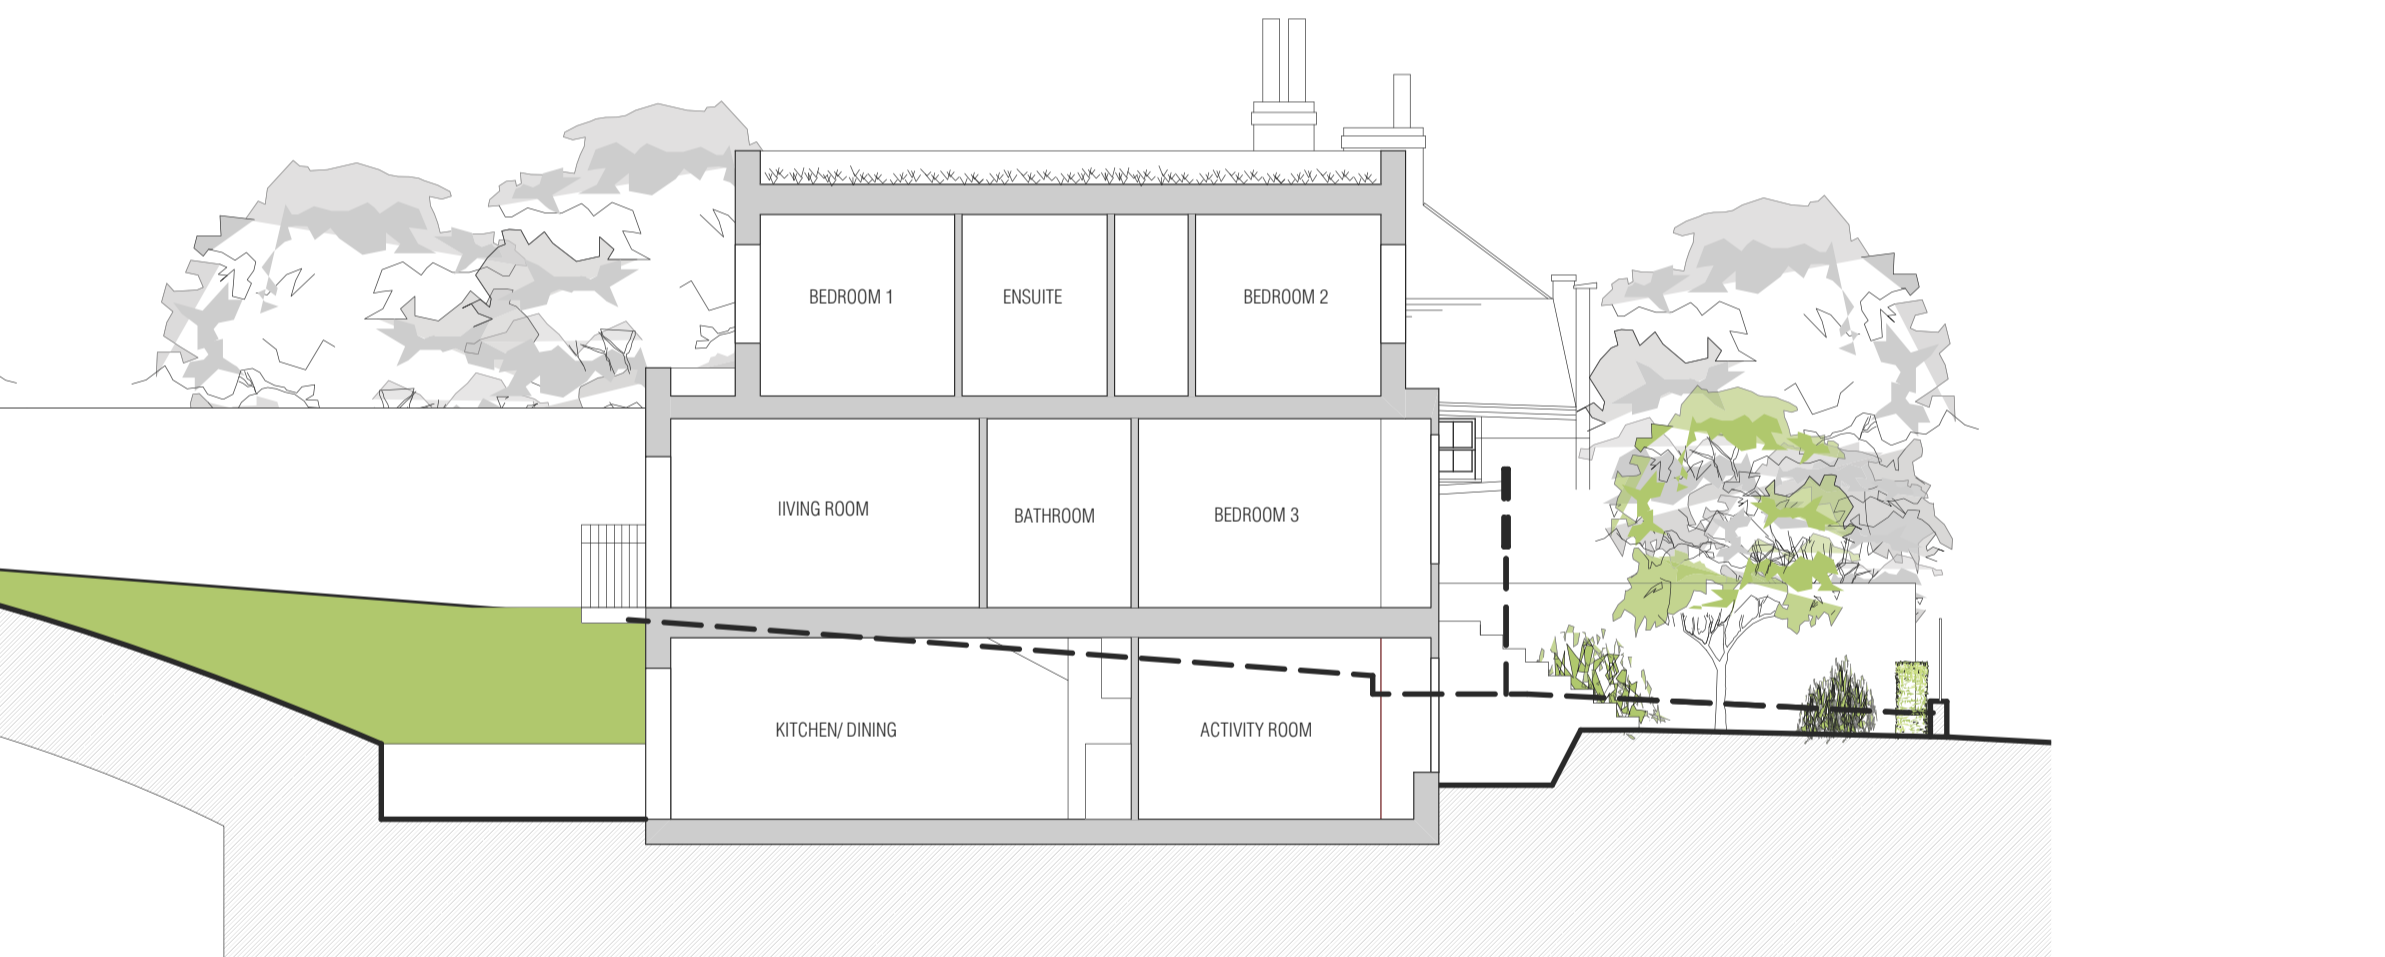

EAST ELEVATION
1:100



NORTH ELEVATION
1:100



Project	45-49 STATION ROAD, HAMPTON		
Drawing	PROPOSED THAMES STREET SECTION AND ELEVATIONS		
Drawing No.	Scale	Date	
SRH-10B	1:100 @ A1	21.08.2015	

CLIVE CHAPMAN ARCHITECTS SUSTAINABILITY CONSULTANTS
4 EEL PIE ISLAND TWICKENHAM MIDDX TW1 3DY
TELEPHONE 020 8861 4837
FACSIMILE 020 8744 1152
E MAIL CC@CCAR.CO.UK