


EAST ELEVATION
1:100



WEST ELEVATION
1:100



SOUTH ELEVATION
1:100

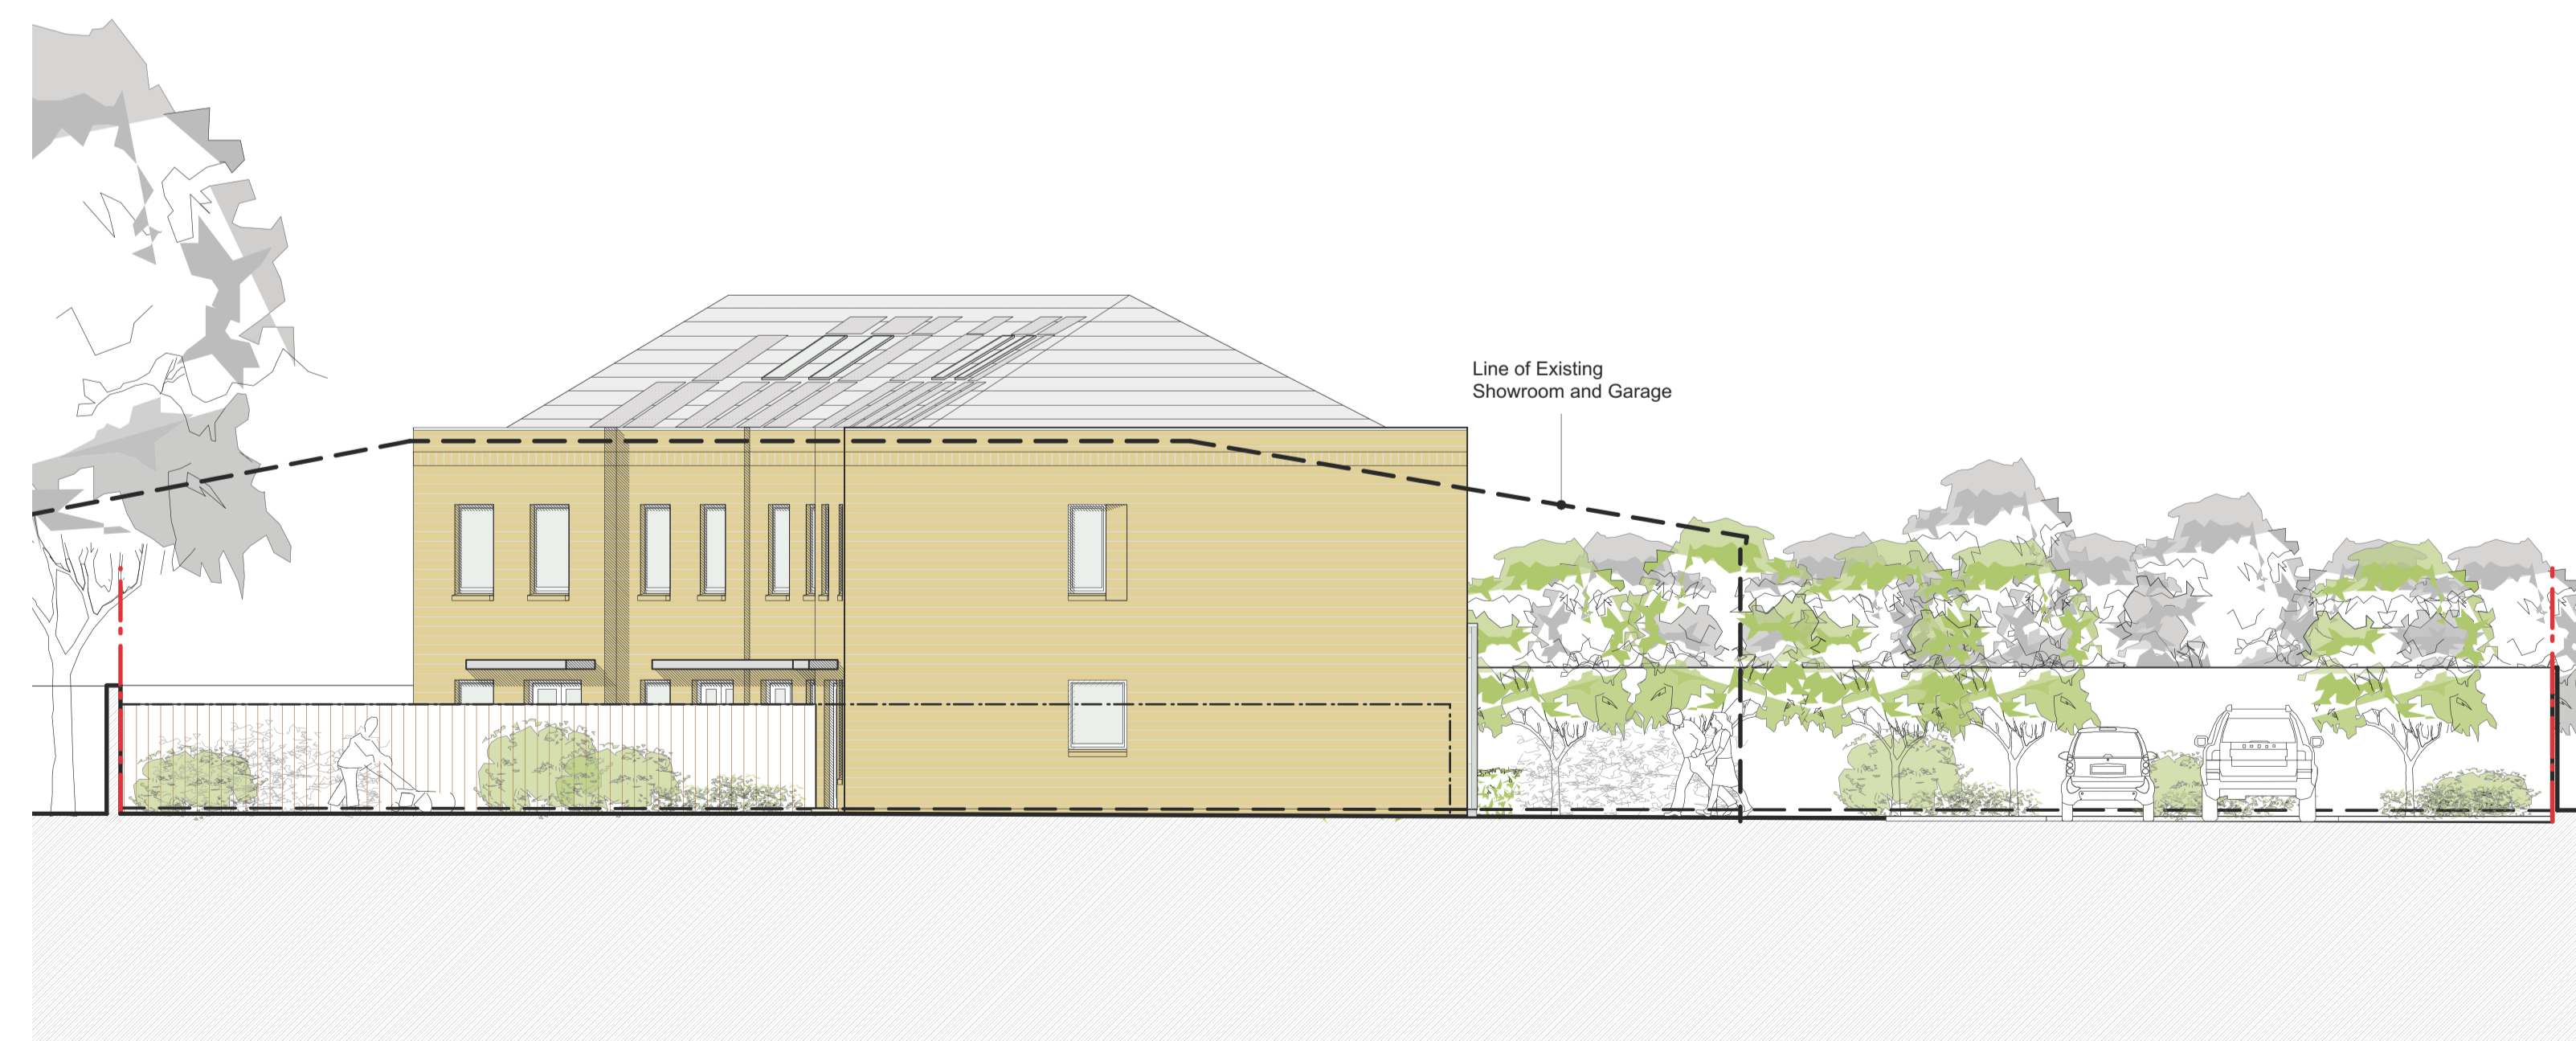

NORTH ELEVATION
1:100



Project 45-49 STATION ROAD, HAMPTON		
Drawing PROPOSED CRESCENT HOUSING ELEVATIONS		
Drawing No. SRH-11C	Scale 1:100 @ A1	Date 21.08.2015

CLIVE CHAPMAN
ARCHITECTS
SUSTAINABILITY CONSULTANTS
4 EEL PIE ISLAND
TWICKENHAM MIDDX
TW1 3DY
TELEPHONE 020 8851 4837
FACSIMILE 020 8744 1152
E MAIL CC@CCAR.CO.UK