

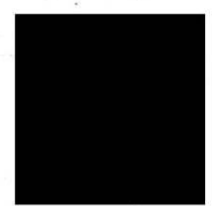


West Elevation Main Tower Christchurch Teddington.

Dwg No 1050/SK 01.

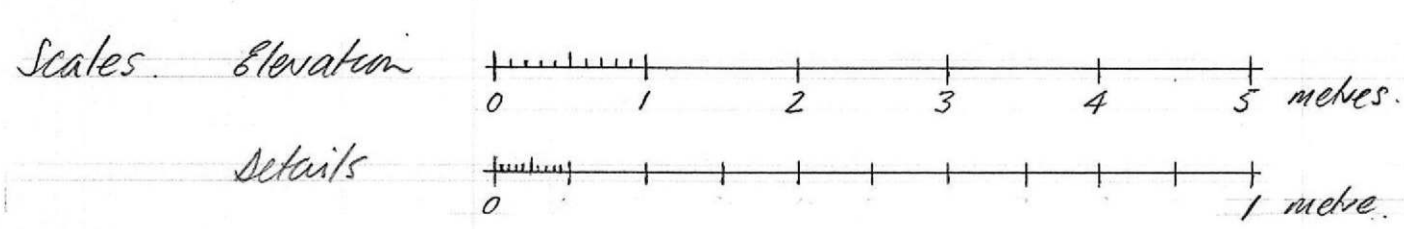

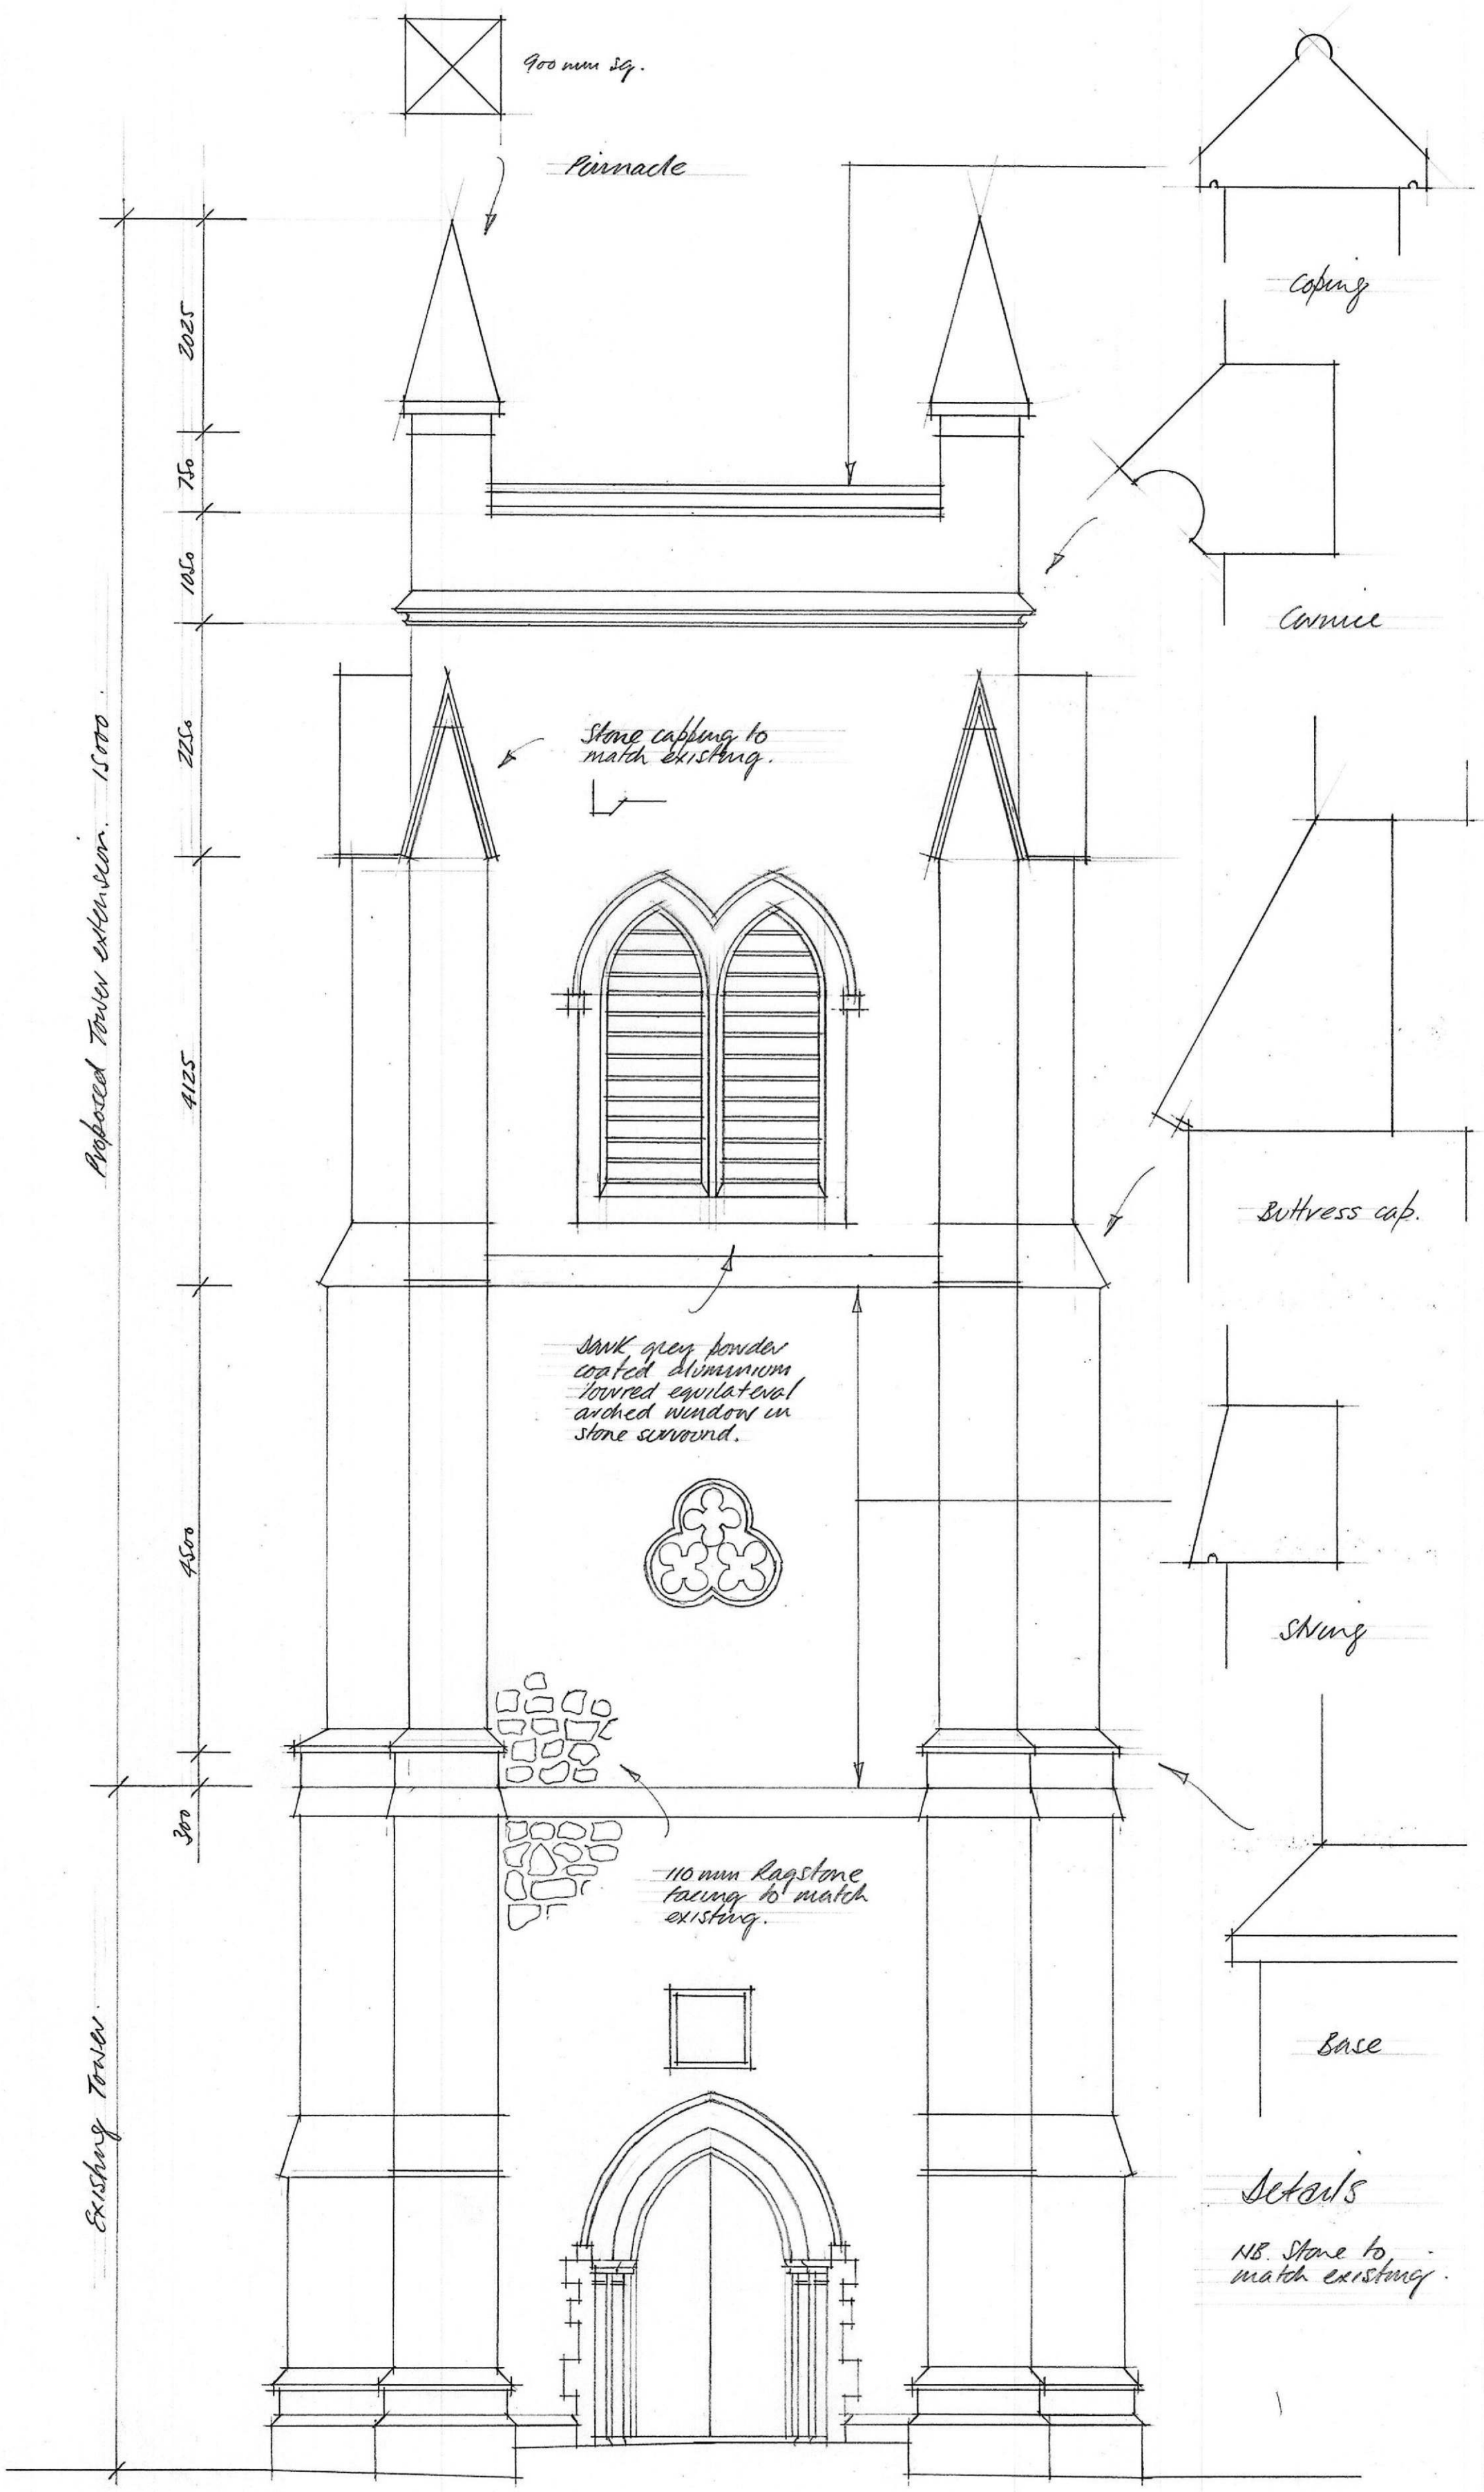

West Elevation Main Tower Christchurch Teddington

Dwg No 1050/SK 01

