




FRONT ELEVATION

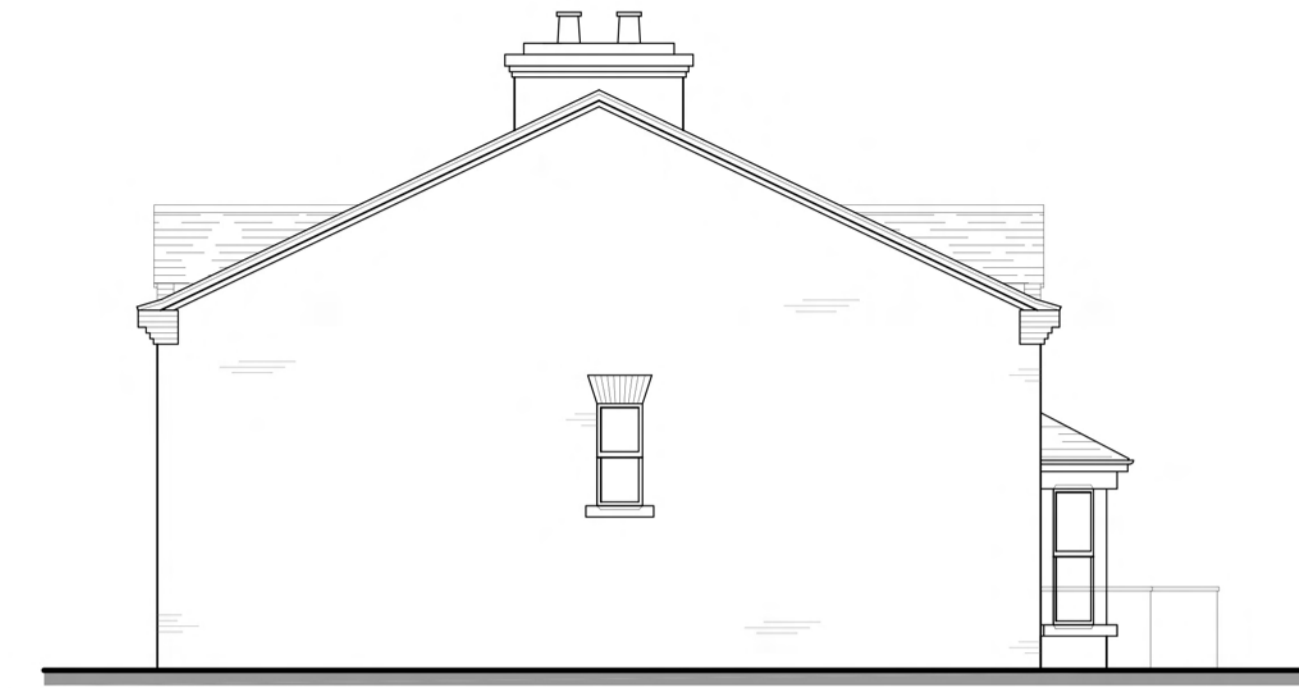


SIDE ELEVATION




REAR ELEVATION




SIDE ELEVATION

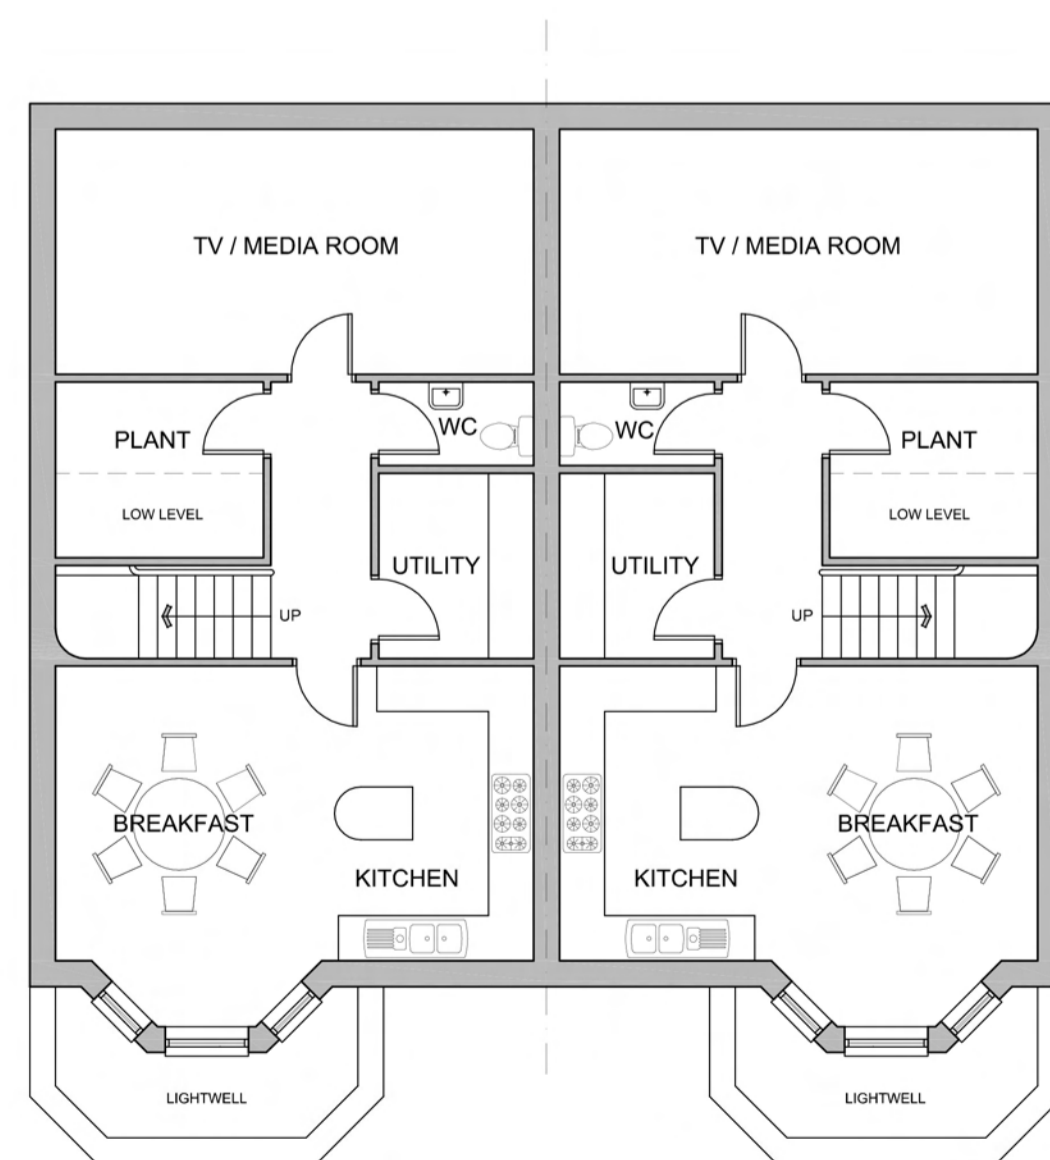

BASEMENT

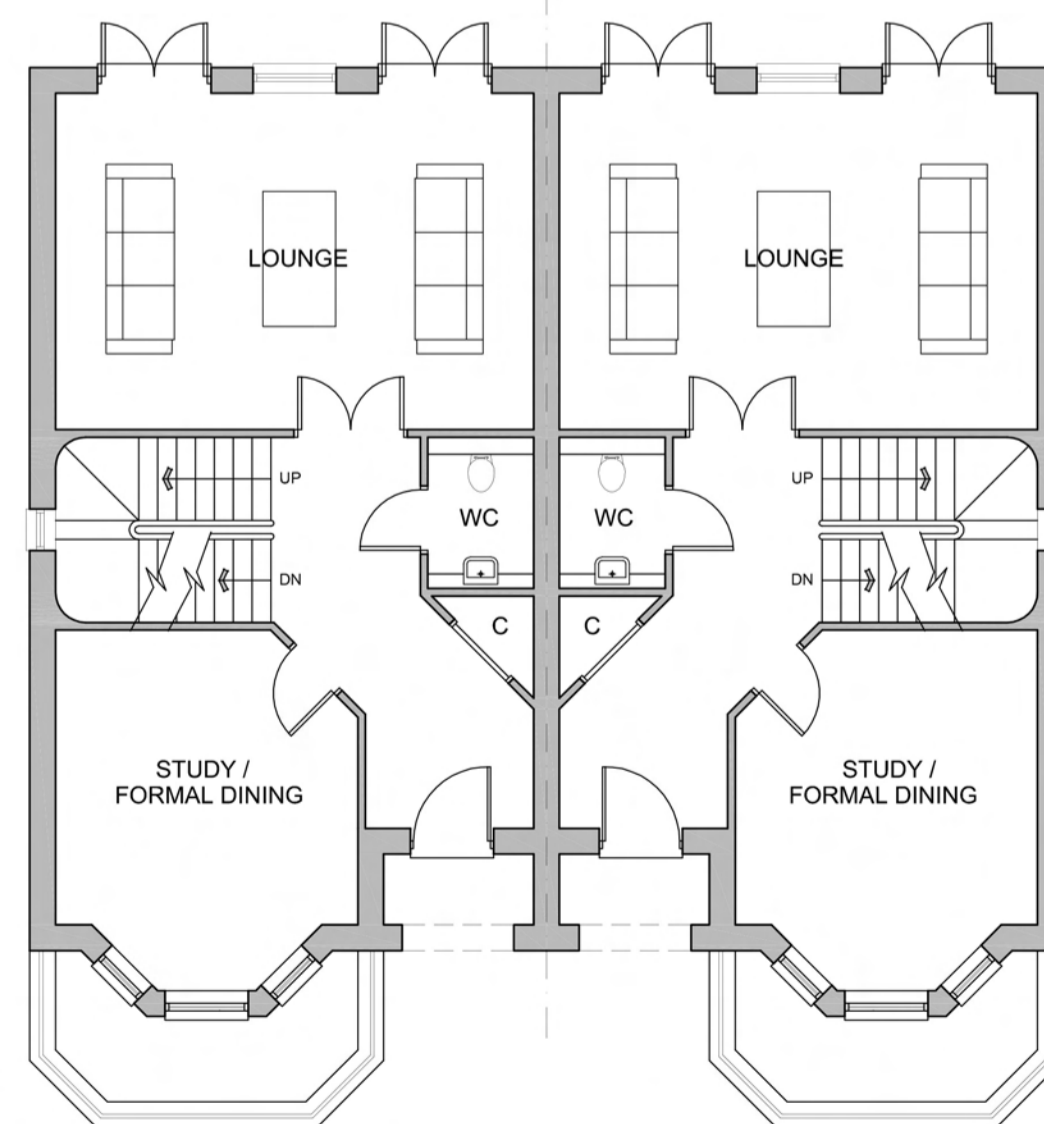

GROUND FLOOR

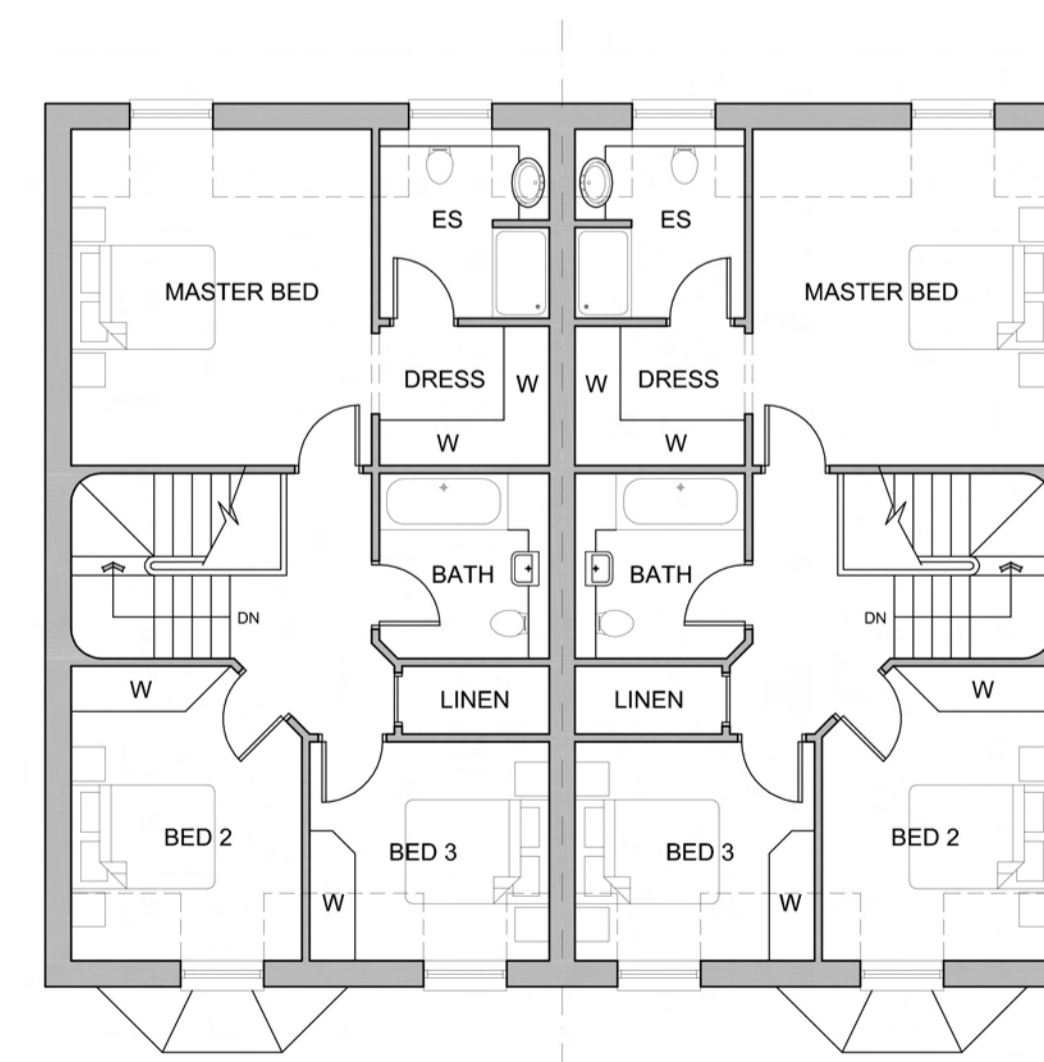

FIRST FLOOR

Rev.	Date	Detail
------	------	--------

Status: **PLANNING SUBMISSION**



**ASCOT DESIGN**  
Architecture

Berkshire House, 39-51 High Street, Berkshire, SL5 7JF  
Tel: 01344 299330 Fax: 01344 299331 Email: info@ascotdesign.com  
www.ascotdesign.com

Client: **GILBERT HOMES**

Project Title: **59 HAM STREET RICHMOND**

DRAWING Title: **PLOTS 3 & 4 - FLOOR PLANS AND ELEVATIONS**

Scale: 1:100 @ A1 Date: NOV 15 Drawn:

DRAWING No: **15 - P1021 - 05** Rev:

The copyright in this document and design is confidential to and the property of Ascot Design Limited