




FRONT ELEVATION

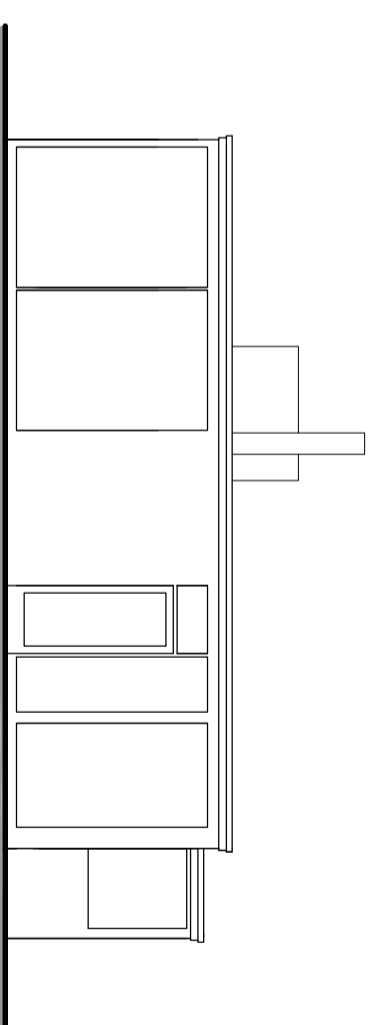


SIDE ELEVATION

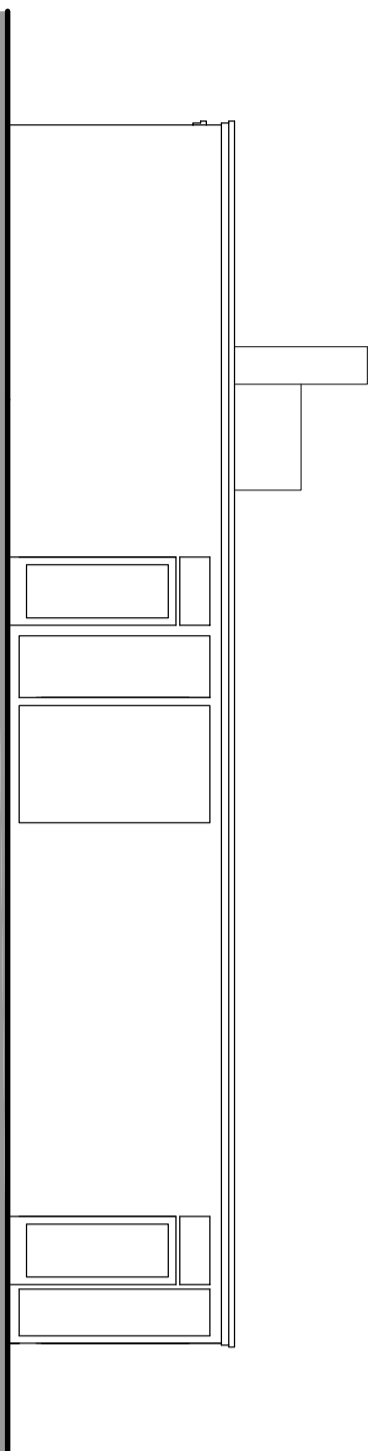

REAR ELEVATION

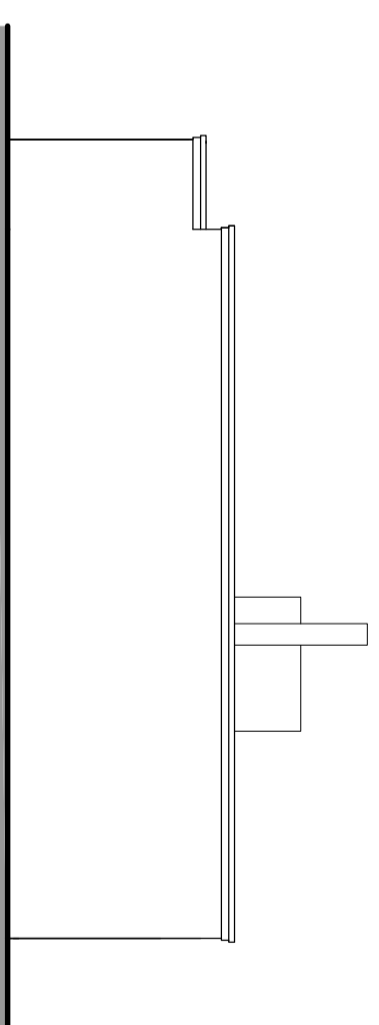

SIDE ELEVATION

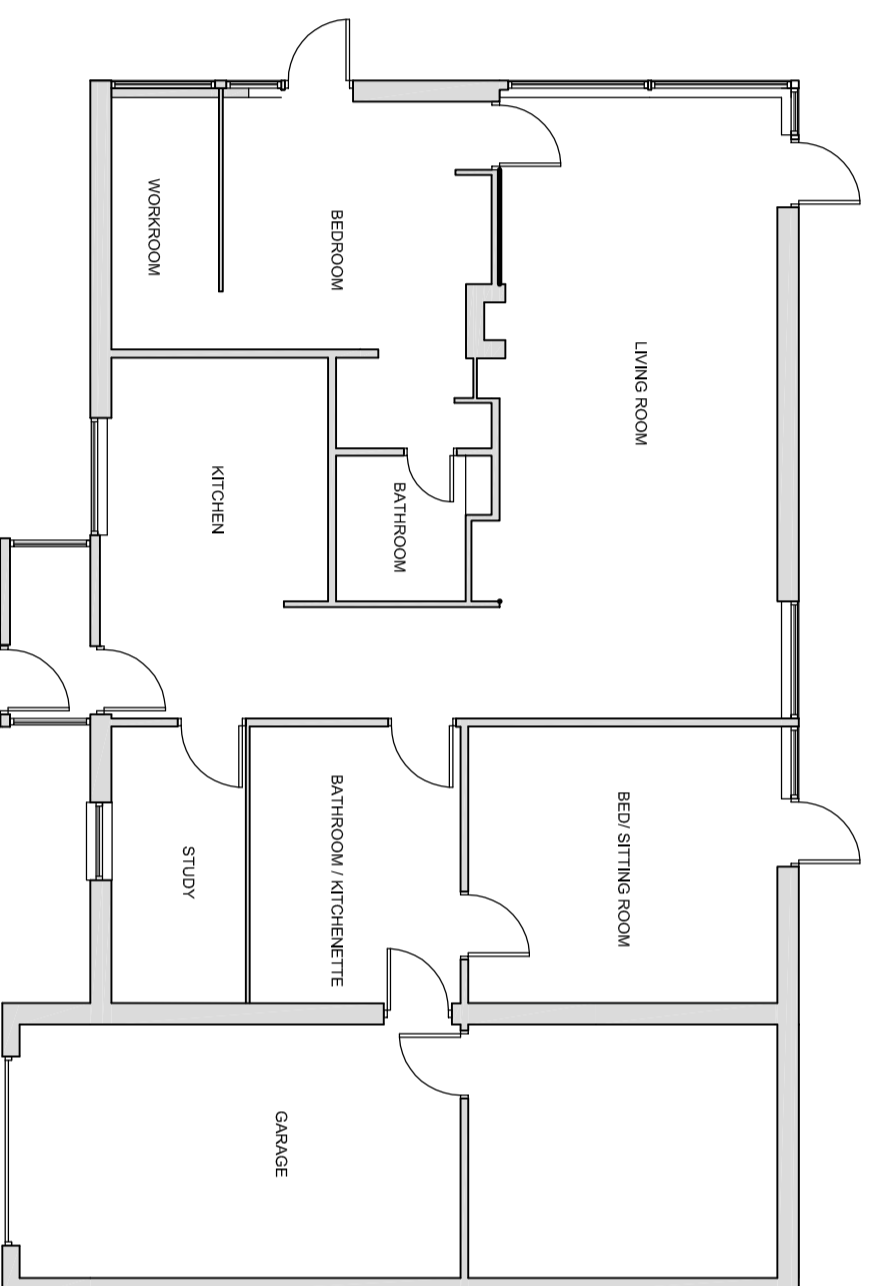


FLOOR PLAN
G/A - 145sq.m./1561sq.ft

Project Title: 30.1.1.15 ELEVATIONS ADDED

Scale: A PLANNING SUBMISSION

ASCOT DESIGN
Architecture

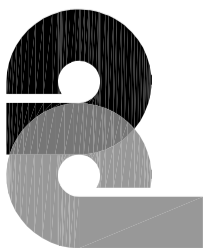

Berkshire House, 39-41 High Street, Berkshire, SL5 7JF
Tel: 01344 299330 Fax: 01344 299331 Email: info@ascotdesign.com
www.ascotdesign.com

Client: **GILBERT HOMES**

Project Title: **59 HAM STREET, RICHMOND**

Drawing Title: **EXISTING FLOOR PLAN AND ELEVATIONS**

Scale: 1:200 @ A2 Date: NOV 15 Drawn: []

Drawing No: 15 - P1201 - 04 Rev: A

The copyright in this document and design is confidential to and the property of Ascot Design Limited