


nesting and roosting boxes in sides of projecting roofs

walls and roof clad in cedar shingles


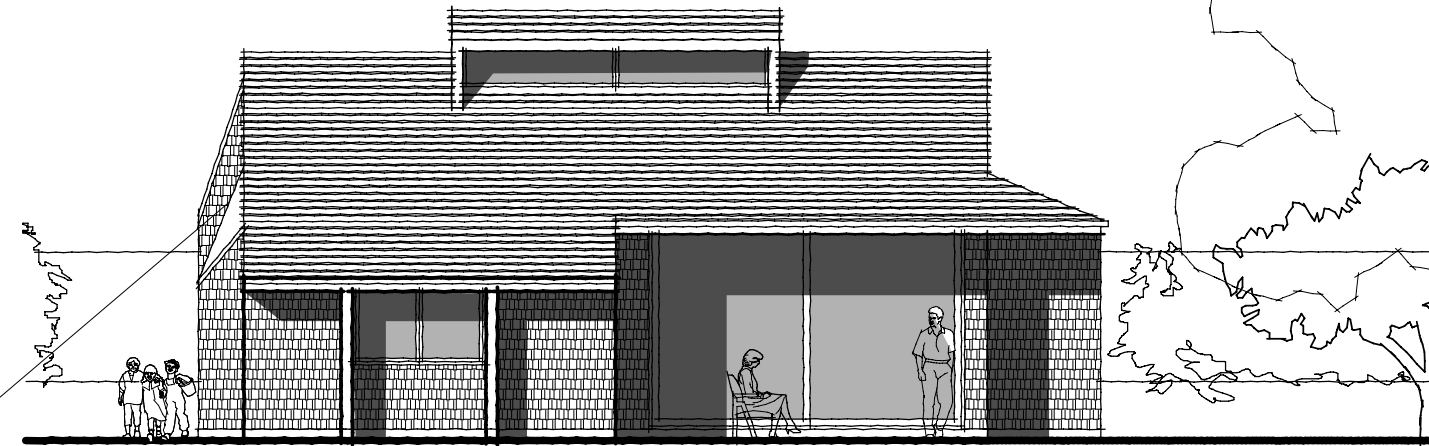


PROPOSED EAST ELEVATION

PROPOSED NORTH ELEVATION

projecting roofs and side walls to prevent light spillage from windows up into trees.

Photovoltaic panels

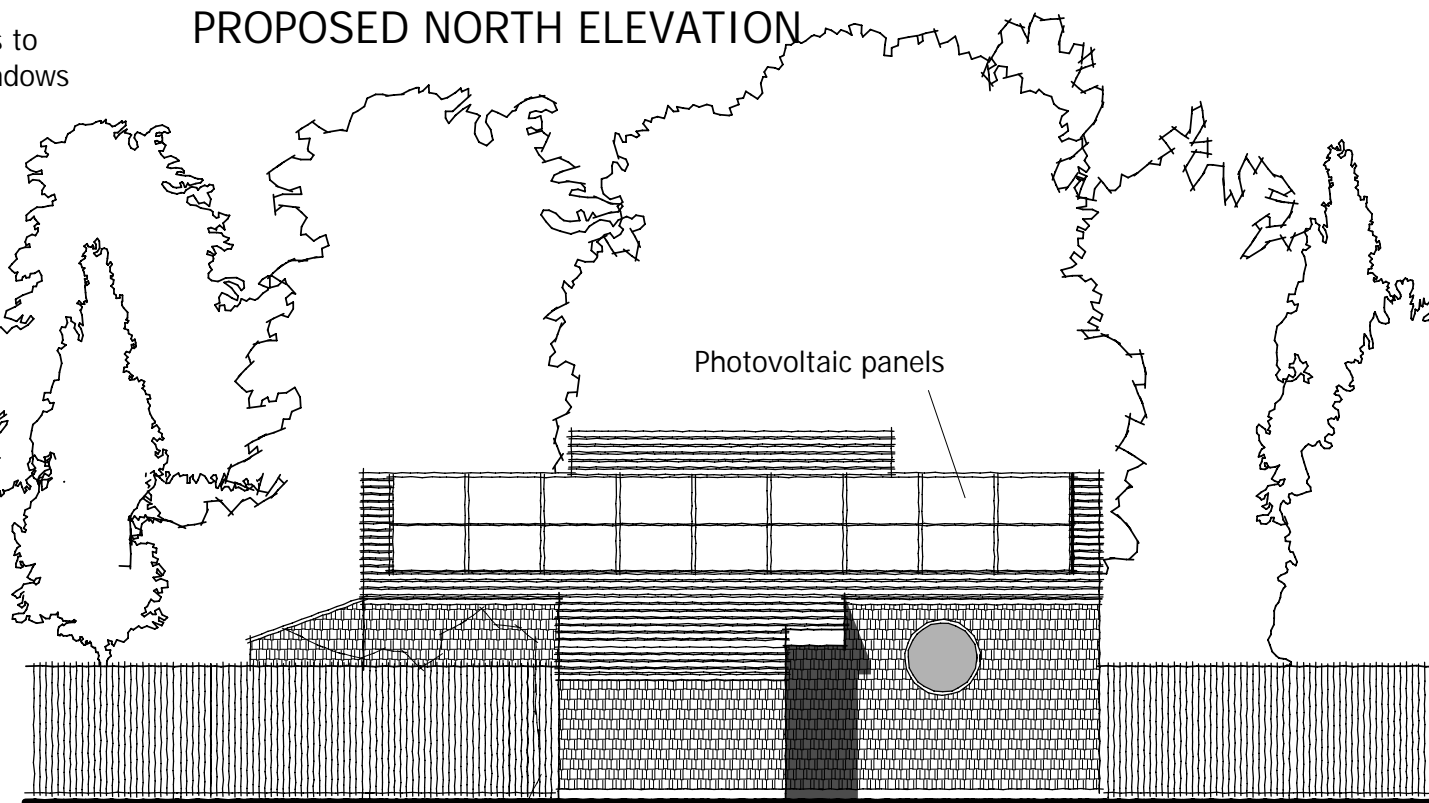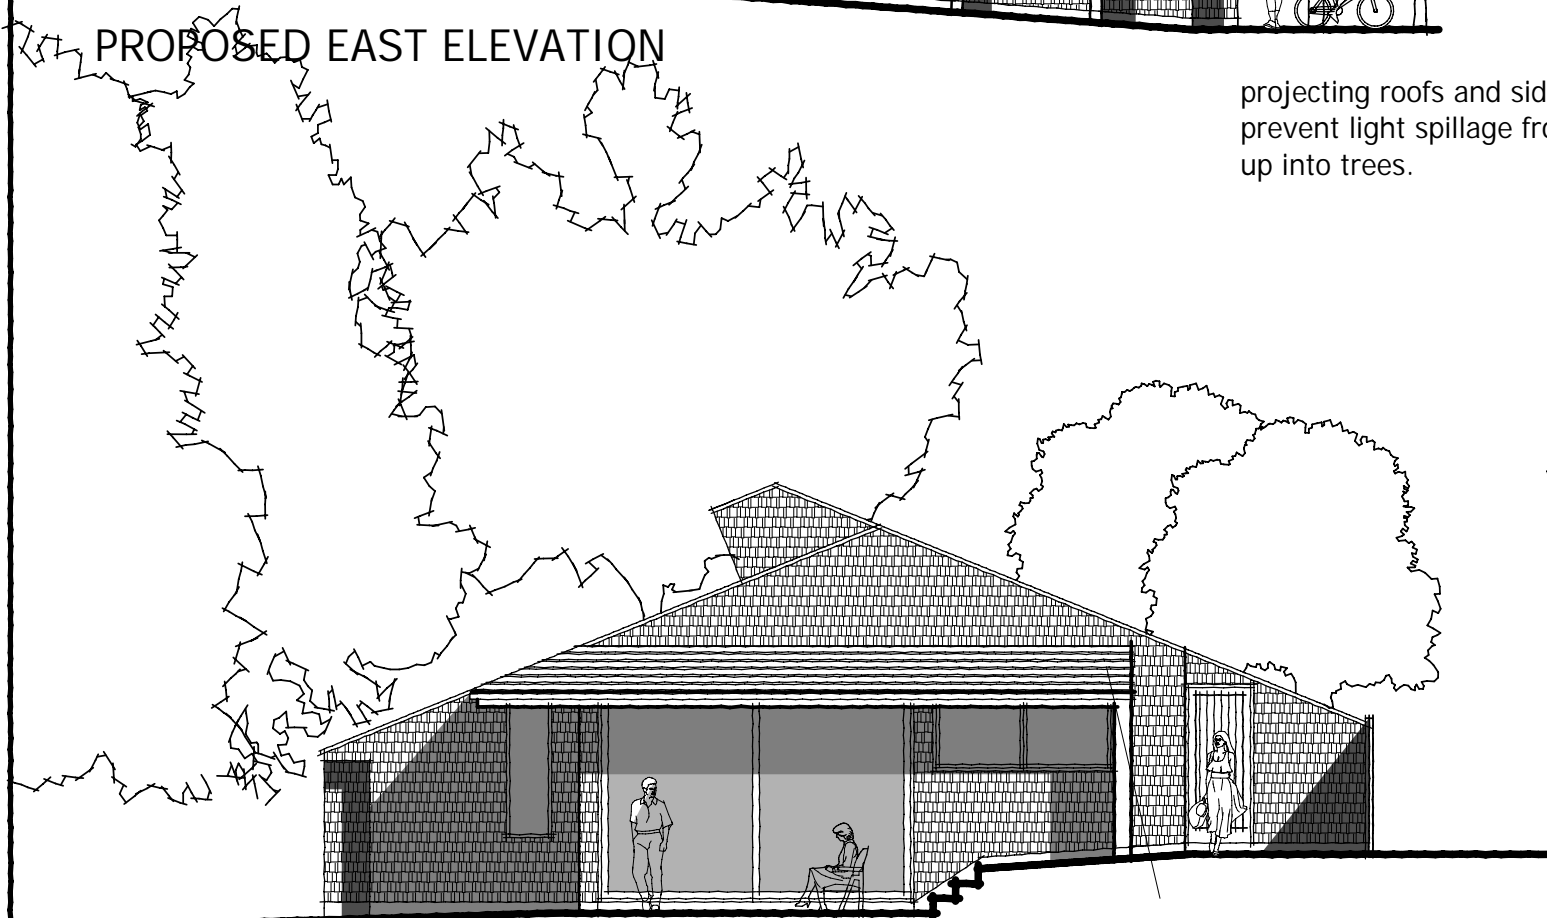

PROPOSED WEST ELEVATION

projecting roofs and side walls to prevent light spillage from windows up into trees.

walls and roof clad in cedar shingles

PROPOSED SOUTH ELEVATION

PROPOSED HOUSE ON LAND TO REAR OF
61 BELMONT ROAD, TWICKENHAM TW2 5DA

SCALE 1:100 @A3

Drg No P03

HSP architects LLP, 5 Goodge Place, London W1T 4SD, 020 7631 3678