
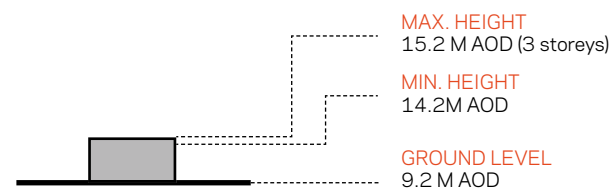
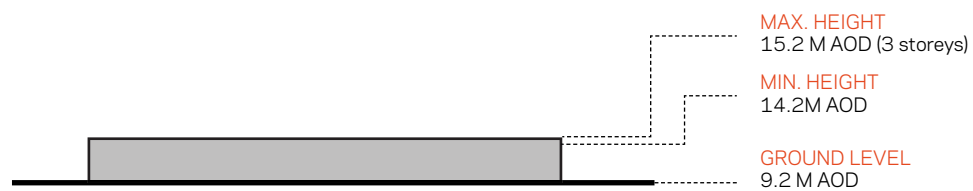


**RESIDENTIAL BUILDING ZONE 3**

**MAXIMUM GROSS EXTERNAL AREA OF BUILDING ZONE DEFINED IN DEVELOPMENT SPECIFICATION**

NOTE: HEIGHT FIGURES INDICATE MAXIMUM HEIGHT TO TOP OF ROOF PARAPETS OR EAVES. REFER TO DESIGN CODE FOR RESTRICTIONS ON THE EXTENT & LOCATION OF PROJECTIONS SUCH AS ROOF PLANT, FLUES, ETC. HEIGHTS INDICATED AS AOD BASED ON A TYPICAL SITE LEVEL OF 9.20M AOD.

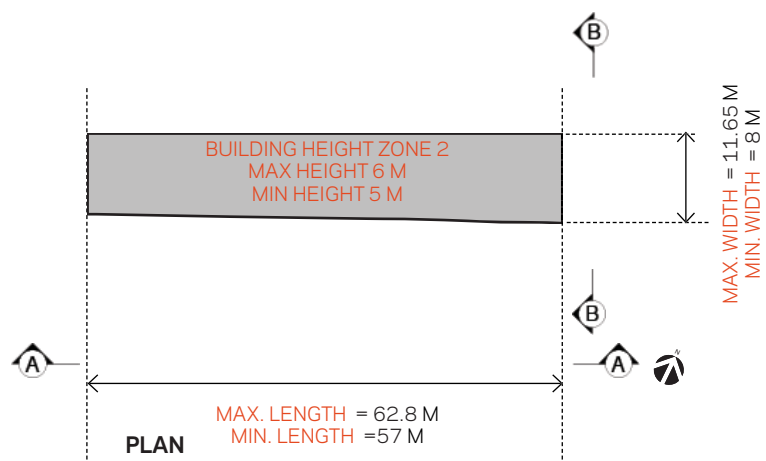

**RESIDENTIAL BUILDING ZONE 4**

**MAXIMUM GROSS EXTERNAL AREA OF BUILDING ZONE DEFINED IN DEVELOPMENT SPECIFICATION**

NOTE: HEIGHT FIGURES INDICATE MAXIMUM HEIGHT TO TOP OF ROOF PARAPETS OR EAVES. REFER TO DESIGN CODE FOR RESTRICTIONS ON THE EXTENT & LOCATION OF PROJECTIONS SUCH AS ROOF PLANT, FLUES, ETC. HEIGHTS INDICATED AS AOD BASED ON A TYPICAL SITE LEVEL OF 9.20M AOD.

Project  
**REEC Richmond Education & Enterprise Campus**

Prepared for  
**Richmond-upon-Thames College**

Client Location  
Richmond upon Thames College | Egerton Road | Twickenham | Middlesex | TW2 7SJ



**HOK**  
Qube, 90 Whitfield Street  
London, W1T 4EZ, UK  
t +44 (0) 20 7636 2006  
f +44 (0) 20 7636 1987

All reproduction & intellectual property rights reserved © 2015


In Association with  
**FUSION PM**  
Project Management  
9 Springfield Lyons Approach, Chelmsford, Essex, CM2 5LB

**VALIDUS LM**  
Project Management  
90 Long Acre, Covent Garden, London WC2E 9RZ

**CASCADE CONSULTING**  
Environmental Consultants  
The Courtyard, Ladycross Business Park, Hollow Lane, Dormansland, Surrey RH17 6PB

**CGMS CONSULTING**  
Planning Consultants  
140 London Wall, London EC2 5DN

**KEYPLAN**

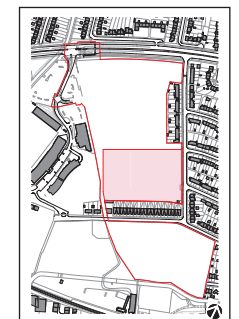

This drawing incorporates Ordnance Survey Information © Crown copyright and database rights 2014 Ordnance Survey 100019441

Do not scale dimensions from drawings

No.	Description	Date
-	OPA SUBMISSION	2015.06.15
A	OPA REVISION	2015.11.17

Drawn by: æ Reviewed by: AA  
Scale: 1:1000 @ A3  
Project No: 12.33036

Sheet Title:  
**Residential Development Zone  
Building Zones Parameter Plan 3**

Original drawing is A3. Do not scale this drawing.  
Sheet Number:

**PL-15** **A**