


All rights reserved.
 All drawings and written material appearing here, constitute original and unpublished work of the Architect and may not be duplicated, used or disclosed without written consent of the Architect.
 Notes and material designations are typical for similar conditions unless otherwise indicated.
 Do not scale from this drawing.

Drawing based on available information, dimensions not from a measured survey.

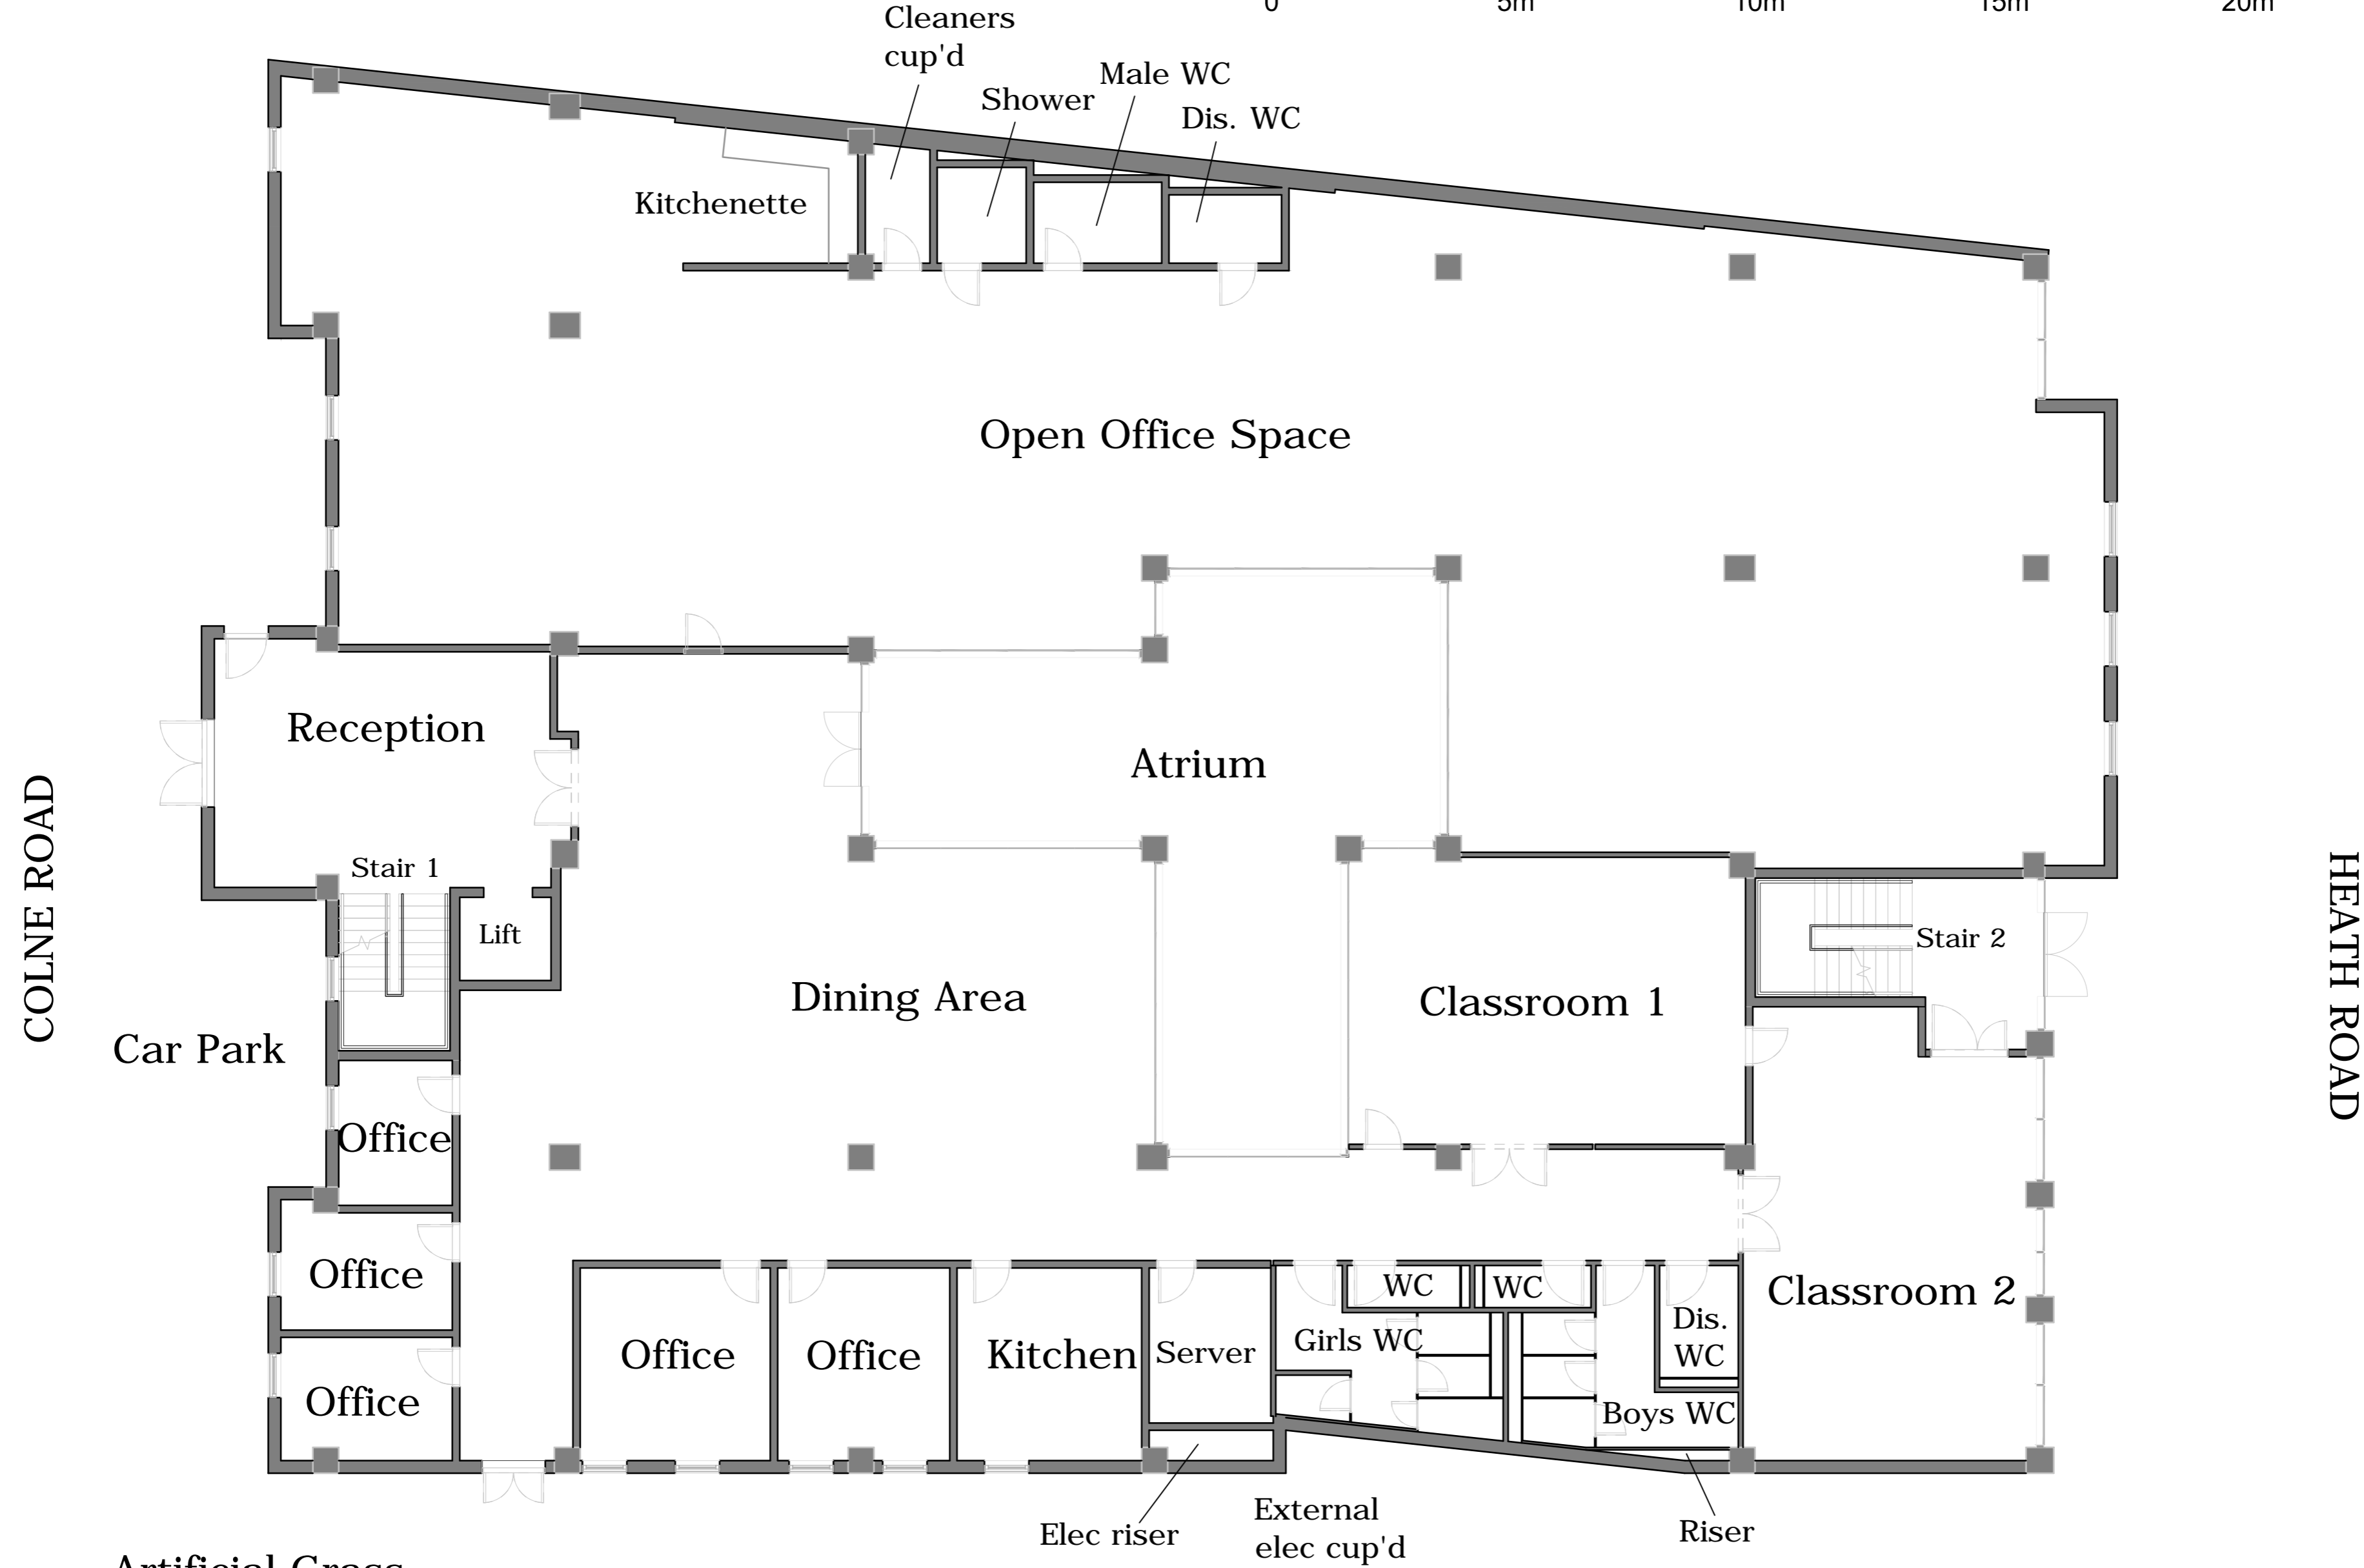

Artificial Grass
 Outside Fenced Play

EXISTING GROUND FLOOR (INDICATIVE ONLY)

REV NO.	DATE	DESCRIPTION

KEY PLAN

PROJECT
GEMS Twickenham

CLIENT

RTKL
 25 Farringdon Street, 10th Floor
 London EC4A 4AB
 T: +44(0)20 7306 0404

SHEET IDENTIFICATION
 TITLE
Existing - Ground Floor Plan

STATUS
WIP

PROJECT NUMBER DATE DRAWN: 11/28/15
 SCALE @ A2: As Indicated
 DRAWN BY: LA
 CHECKED BY: AR

DRAWING NUMBER REVISION
A-13004

1/12/2015 12:32:53