


Ceiling Heights:  
 FFL to s/ceiling=2.31m  
 FFL to soffit = 2.88m

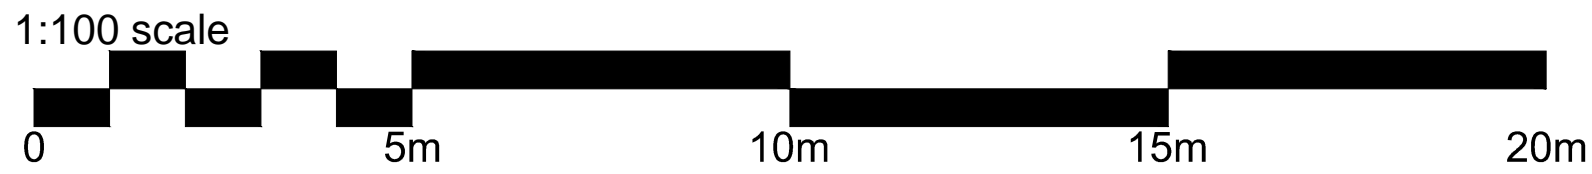


All rights reserved.  
 All drawings and written material appearing here, constitute original and unpublished work of the Architect and may not be duplicated, used or disclosed without written consent of the Architect.  
 Notes and material designations are typical for similar conditions unless otherwise indicated.  
 Do not scale from this drawing.

Drawing based on available information, dimensions not from a measured survey.

COLNE ROAD Side  
 (car park)

HEATH ROAD

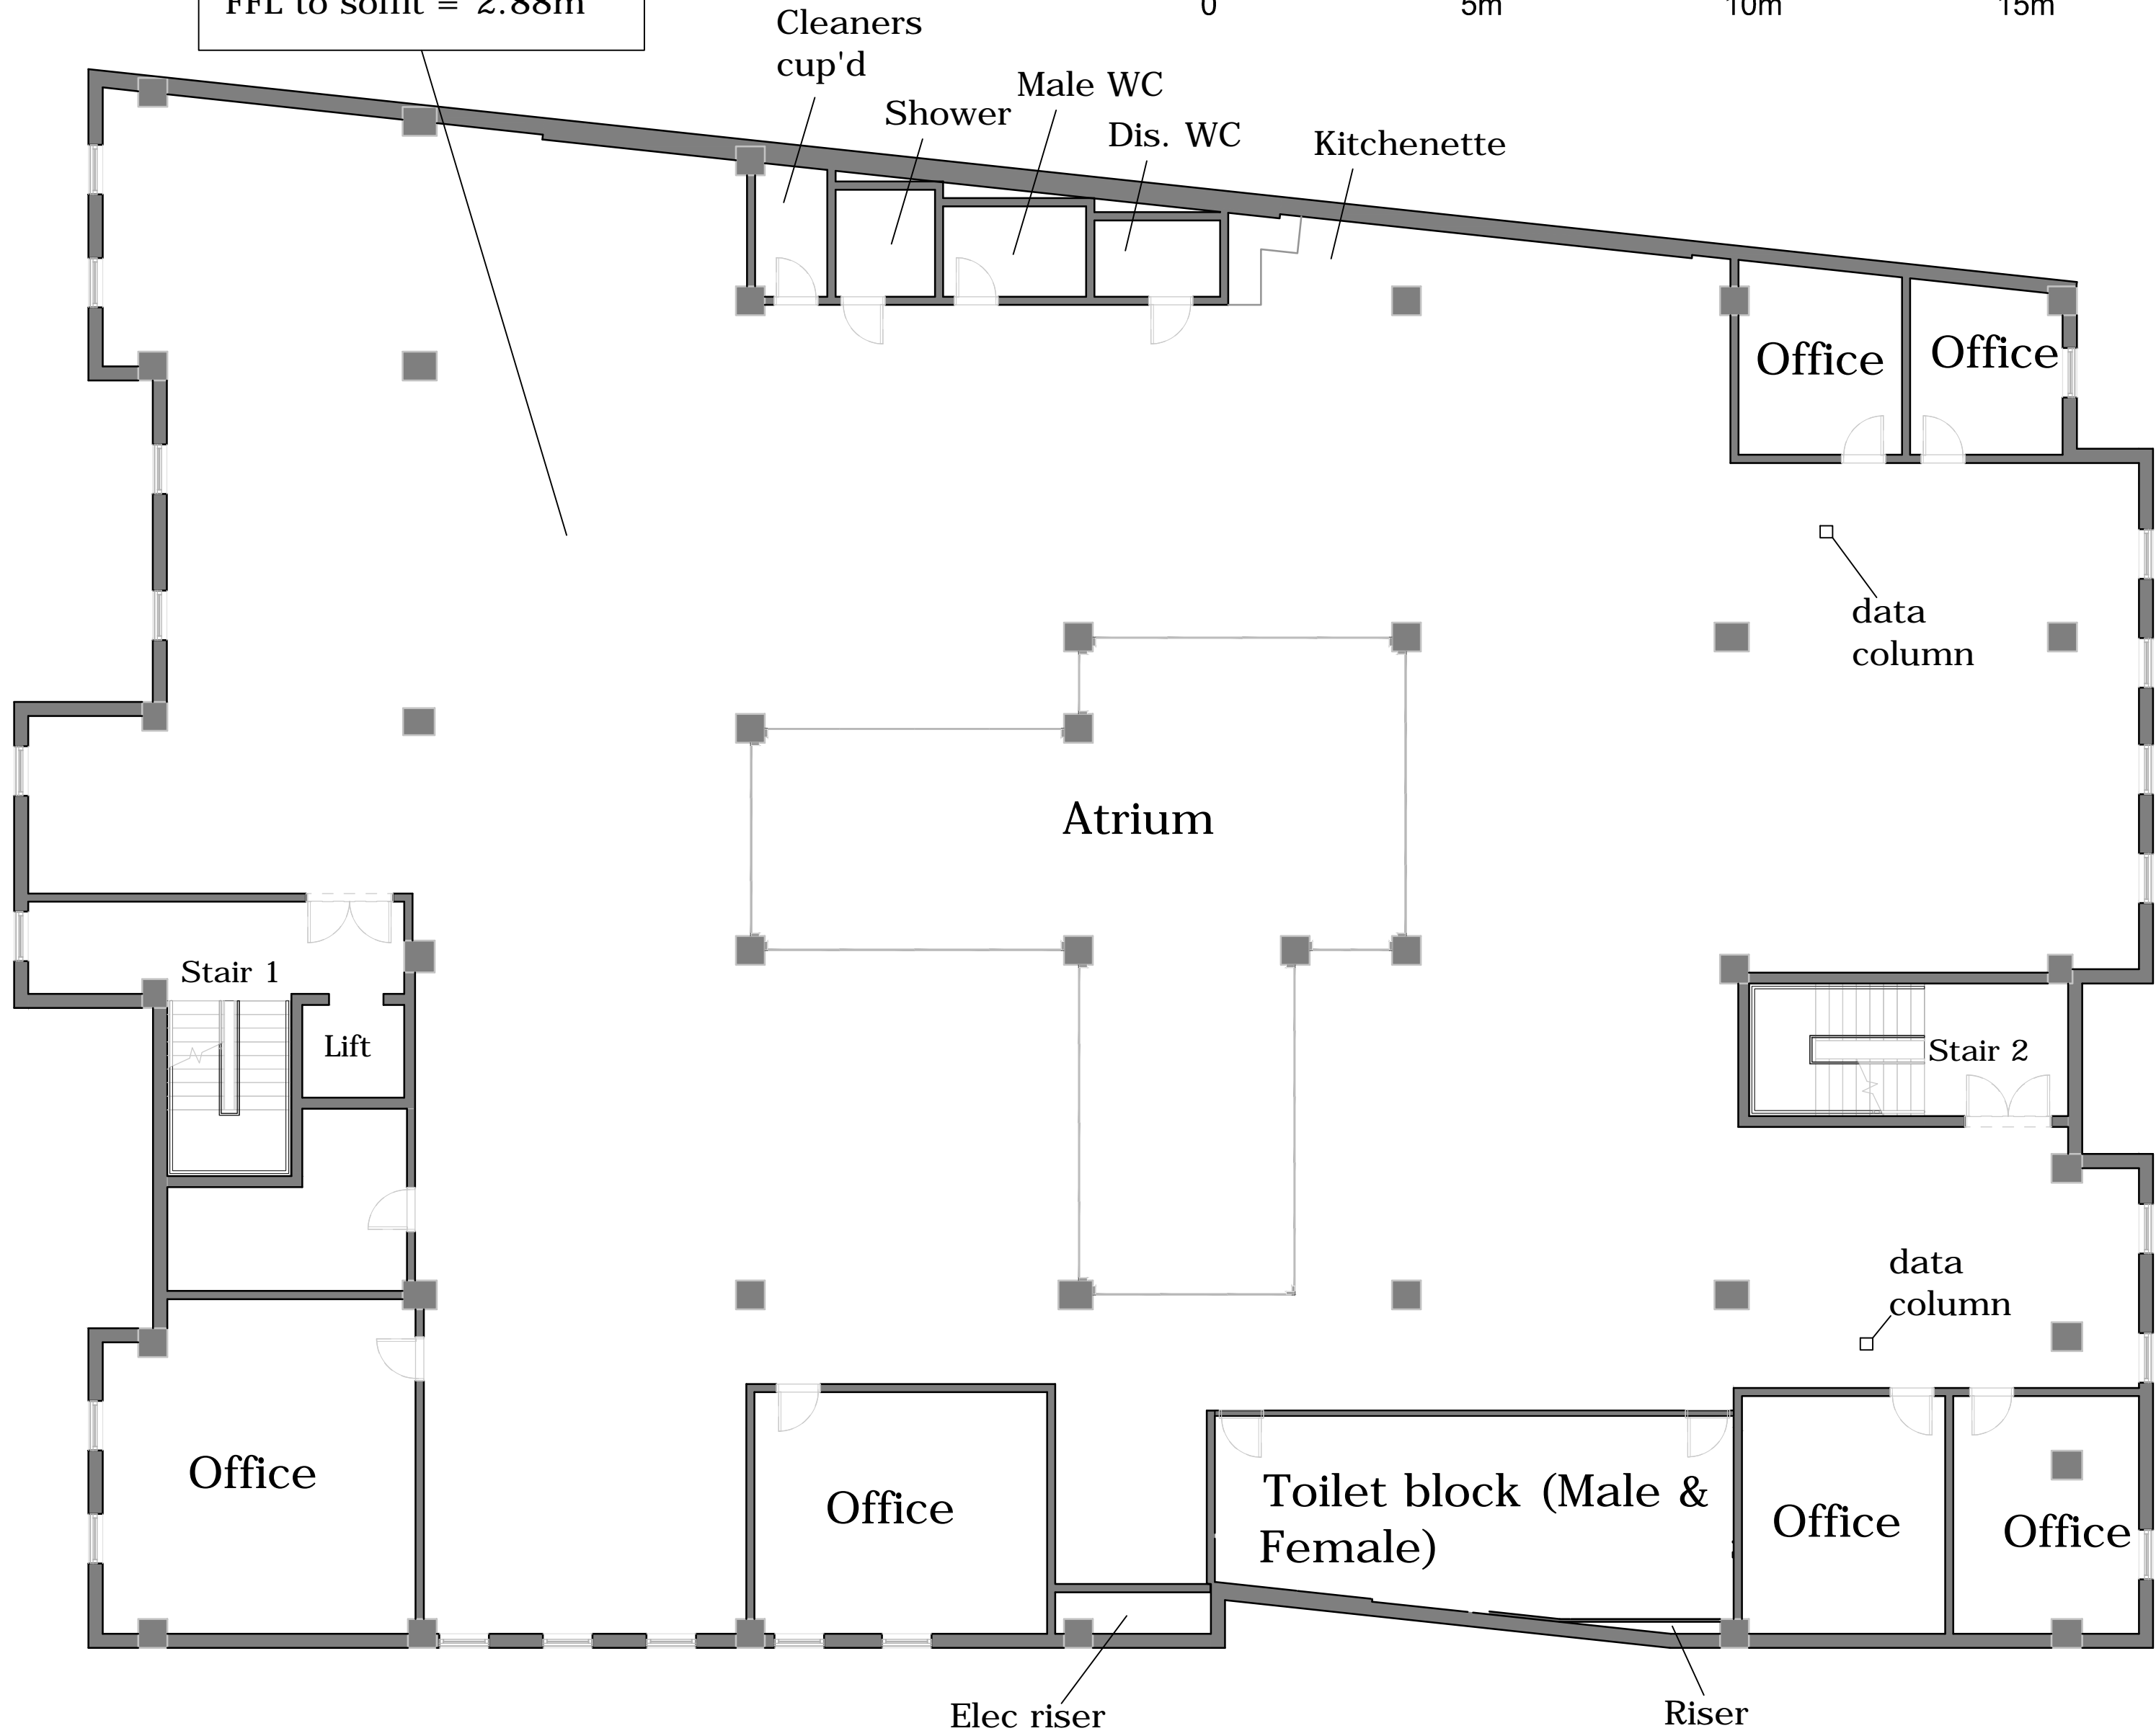

EXISTING FIRST FLOOR  
 (INDICATIVE ONLY)

| REV NO. | DATE | DESCRIPTION |
|---------|------|-------------|
|         |      |             |

KEY PLAN

PROJECT  
**GEMS Twickenham**

CLIENT

RTKL  
 25 Farringdon Street, 10th Floor  
 London EC4A 4AB  
 T:+44(0)20 7306 0404

SHEET IDENTIFICATION

TITLE  
**Existing - First Floor Plan**

STATUS  
**WIP**

PROJECT NUMBER DATE DRAWN: 11/28/15  
 SCALE @ A2: As Indicated  
 DRAWN BY: LA  
 CHECKED BY: AR

DRAWING NUMBER REVISION  
**A-13005**

1/12/2015 12:32:55