




GROUND FLOOR PLAN

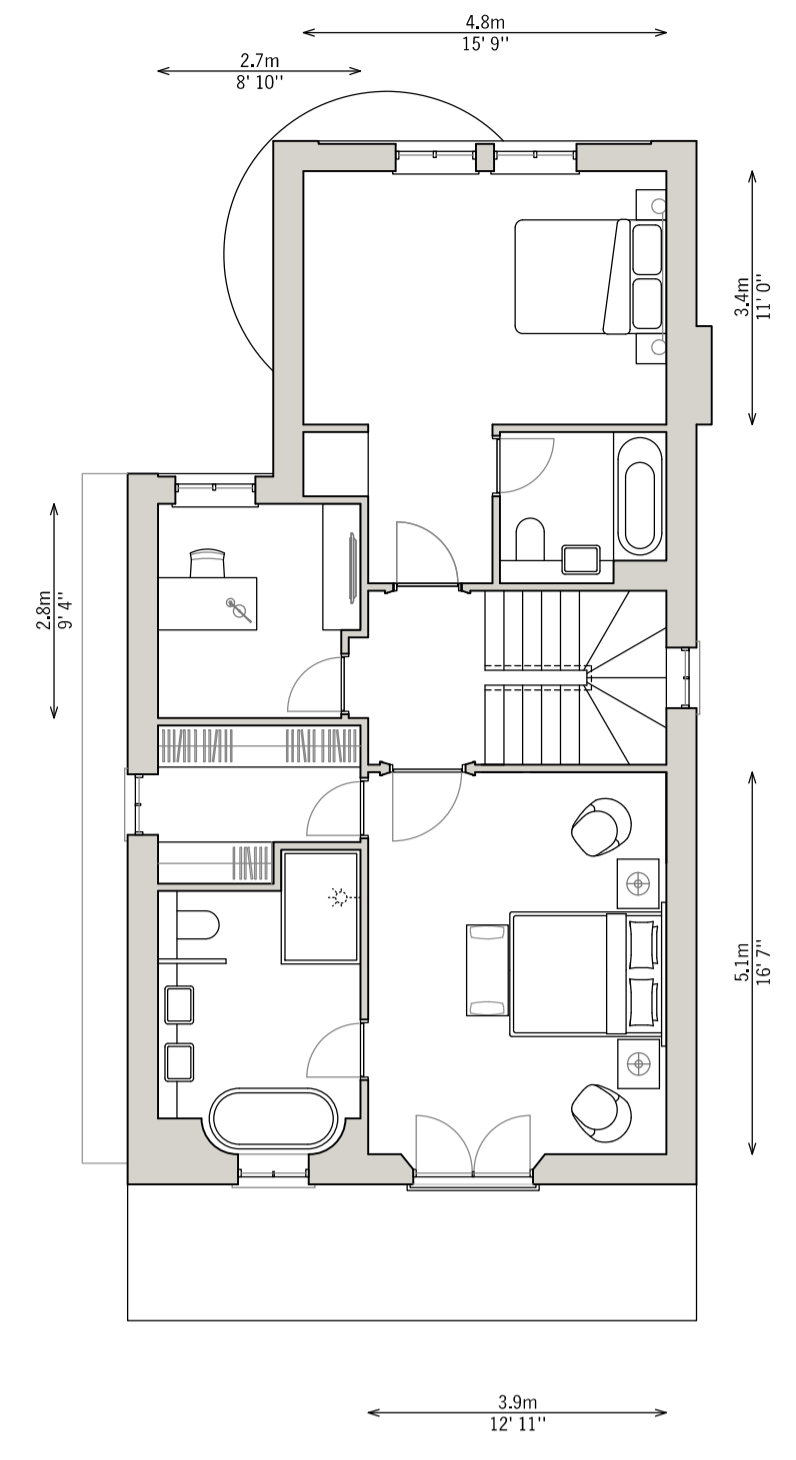


FIRST FLOOR PLAN

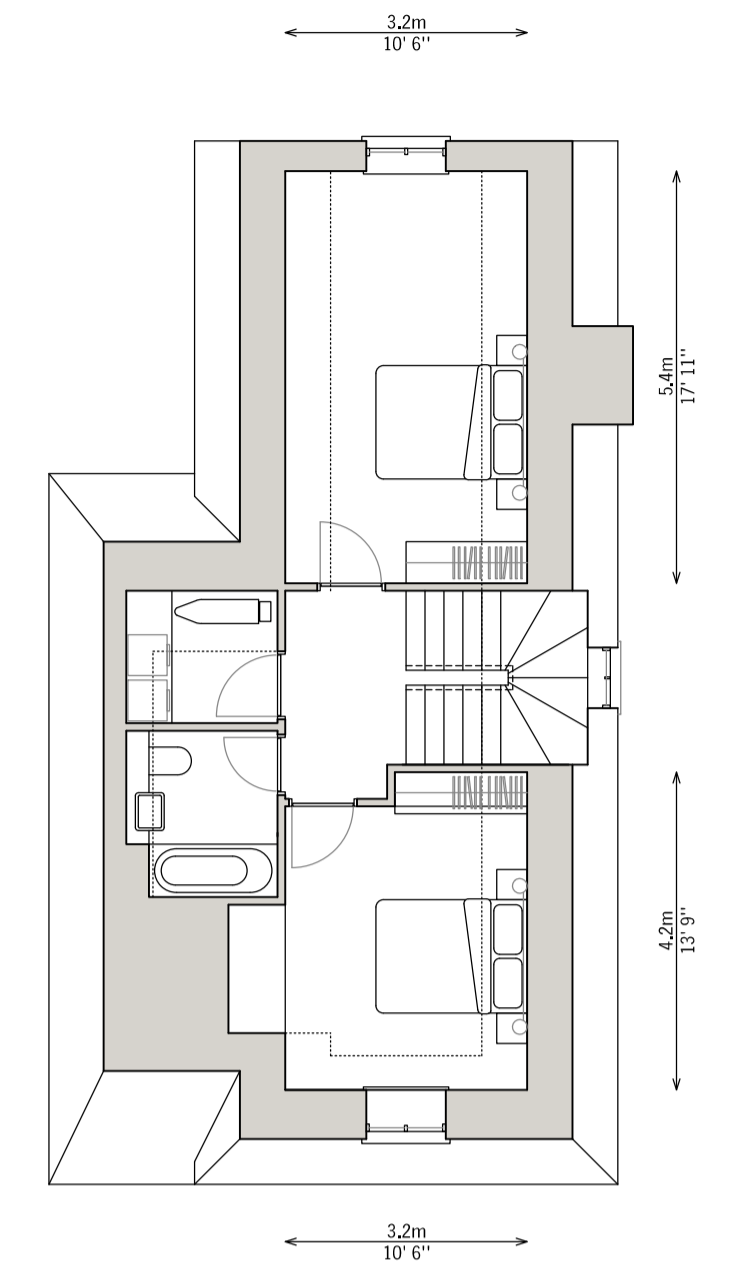

SECOND FLOOR PLAN

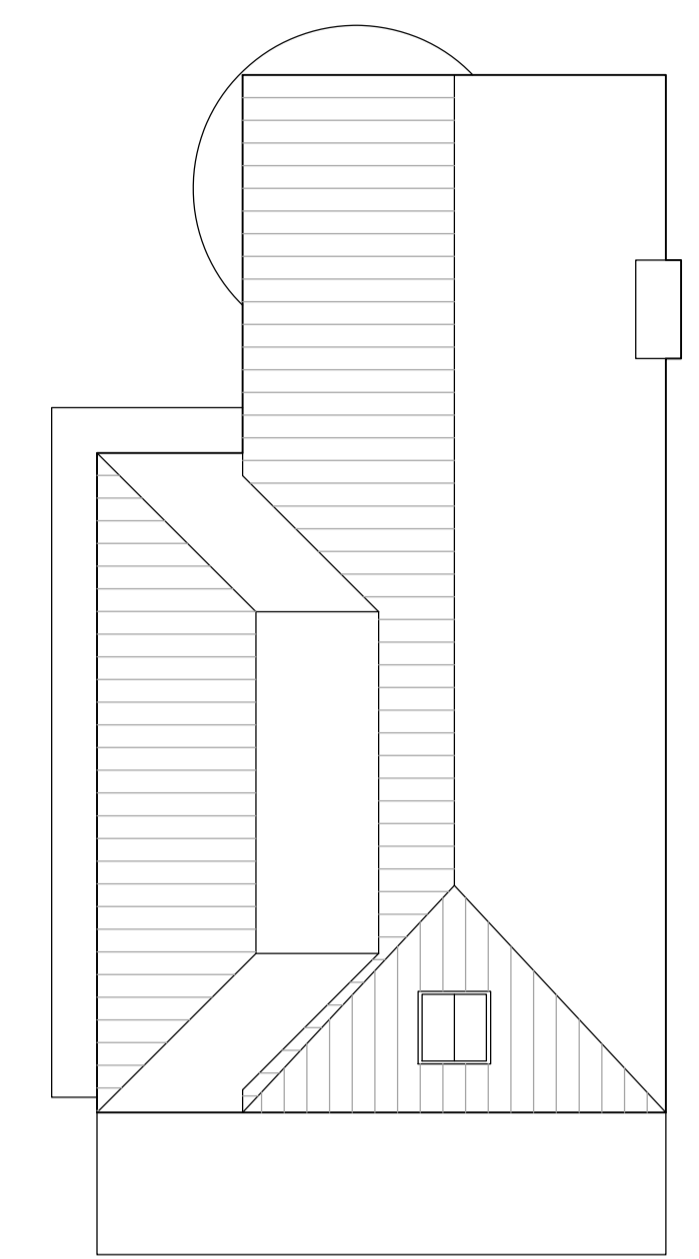

ROOF PLAN

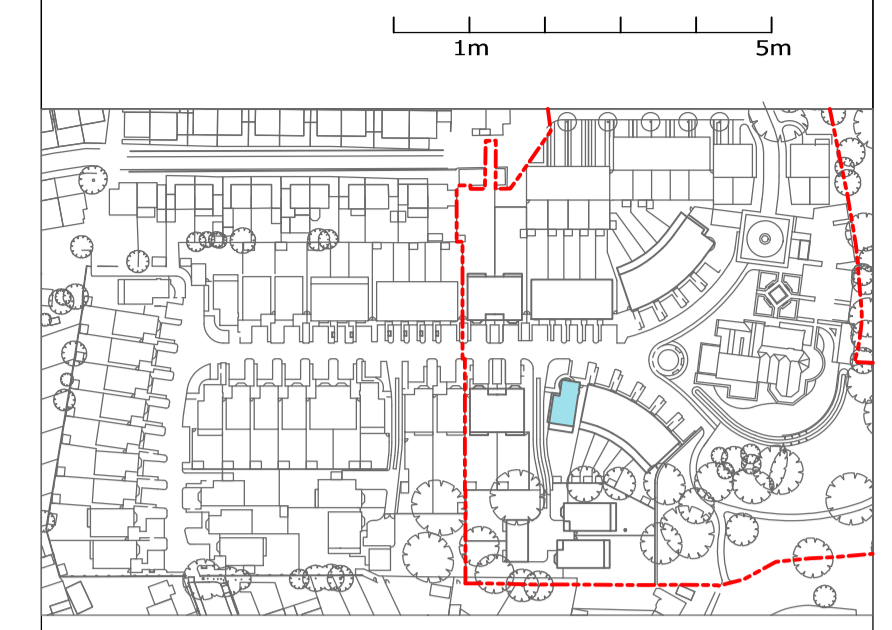


STREET ELEVATION





REAR ELEVATION



SIDE ELEVATION

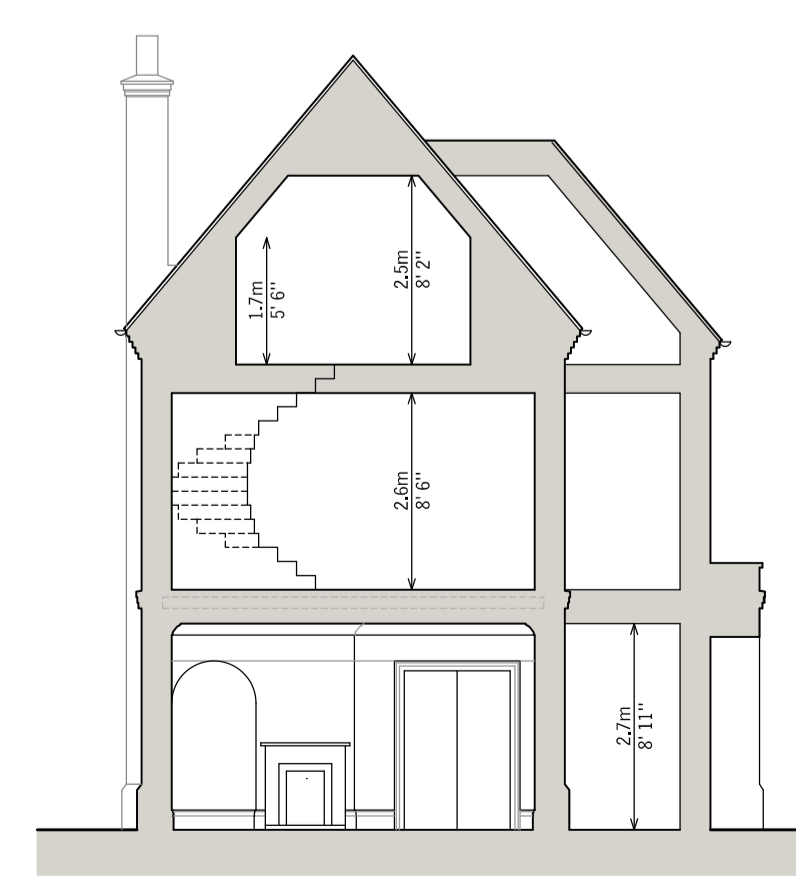

SECTION

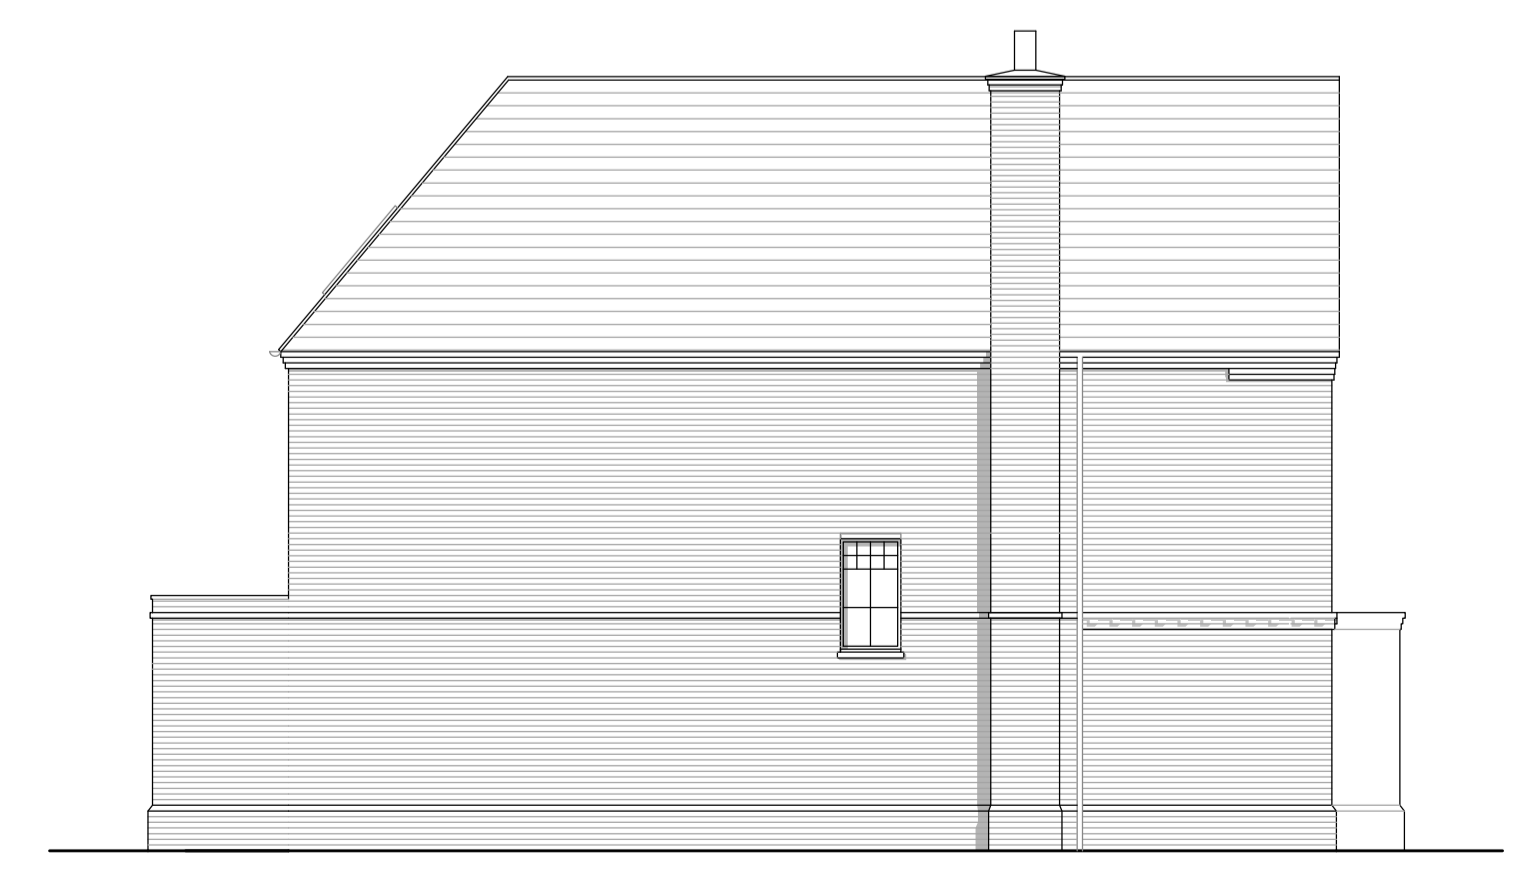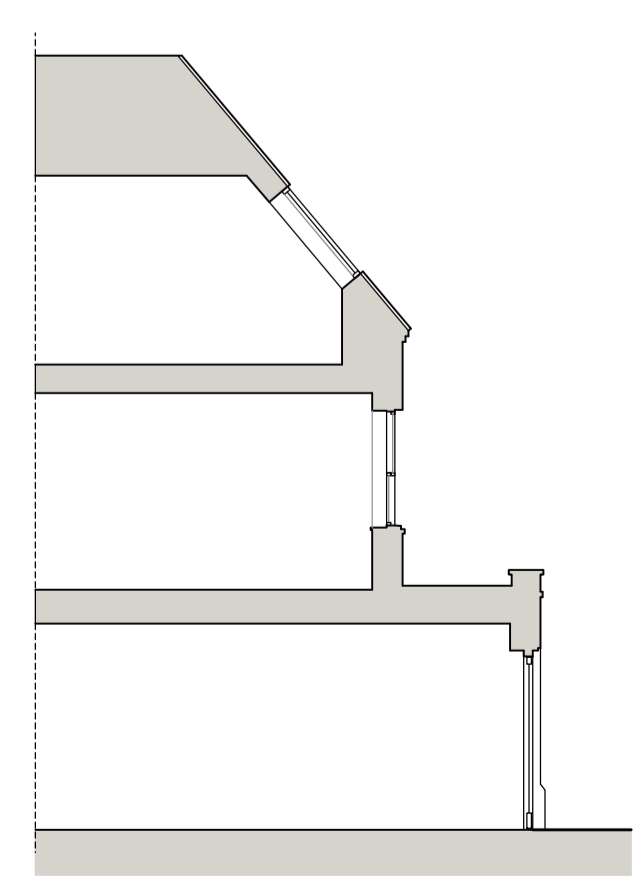

SIDE ELEVATION

LATCHMERE HOUSE	1:100 @A1 1:200 @A3 JAN 2016
PLANS, SECTIONS AND ELEVATIONS HOUSE TYPE E1	drawing no. BKH04-P-206 rev. 02