


CROSS SECTION OF HOUSE AND EXISTING DRIVEWAY

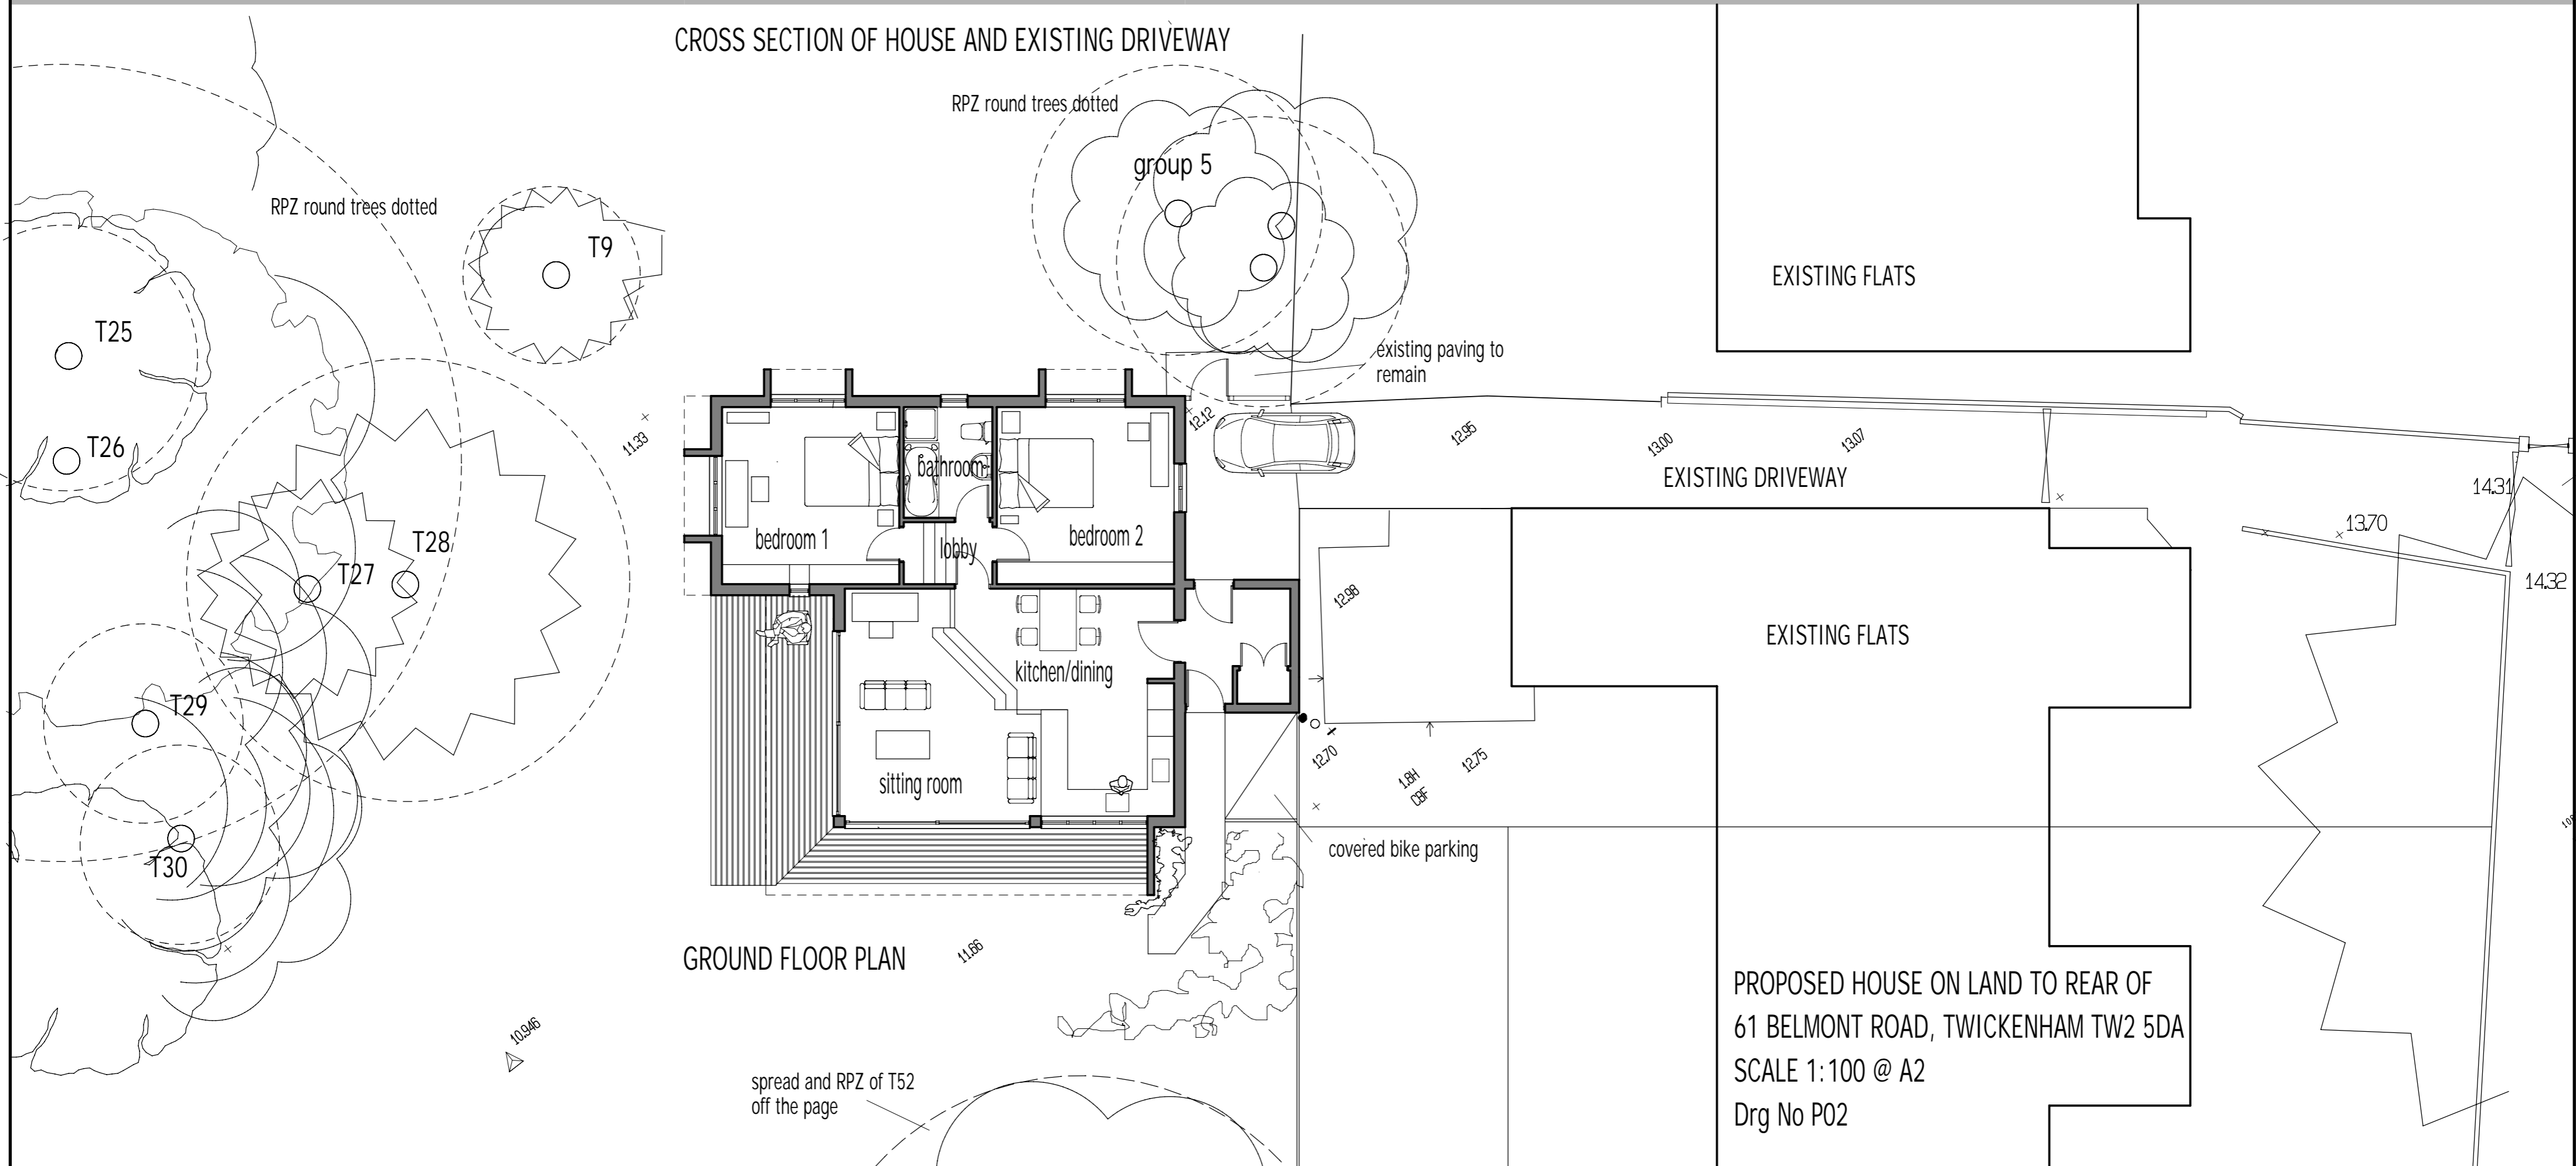

GROUND FLOOR PLAN

PROPOSED HOUSE ON LAND TO REAR OF
61 BELMONT ROAD, TWICKENHAM TW2 5DA
SCALE 1:100 @ A2
Drg No P02