




REAR ELEVATION

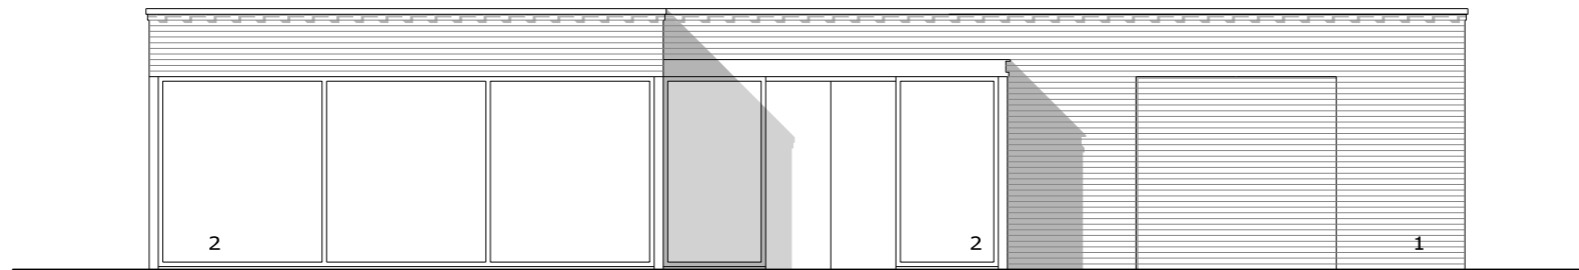


FRONT ELEVATION

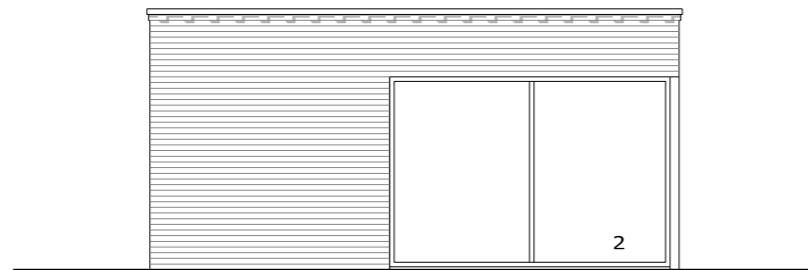

WEST ELEVATION

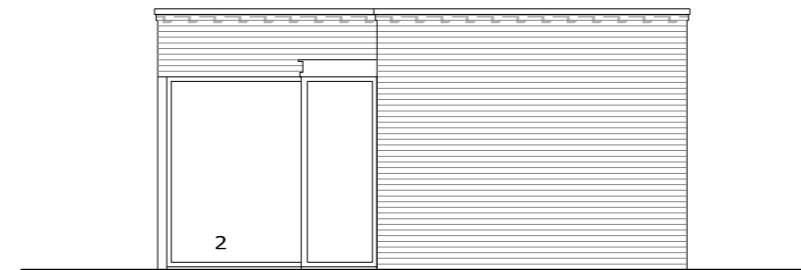

EAST ELEVATION

 

- 1 Brickwork to match new development
- 2 Aluminium Windows

LATCHMERE HOUSE  
MARKETING SUITE

1:100 @A3  
MAR 2016

PROPOSED  
**ELEVATIONS**

drawing no. **840-B-05** rev.