




revised 01/04/16

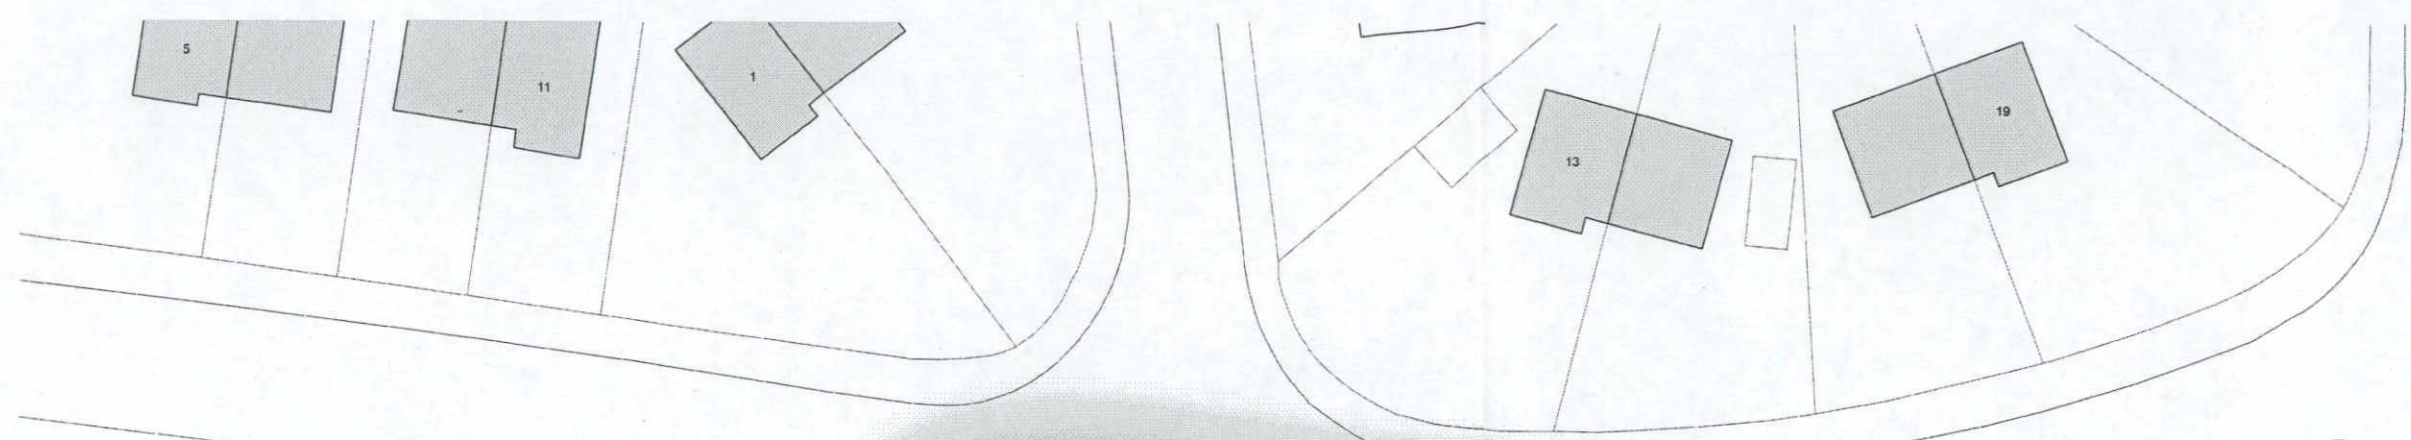

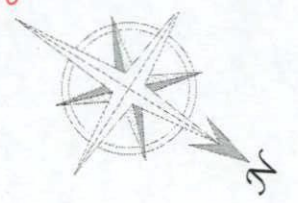

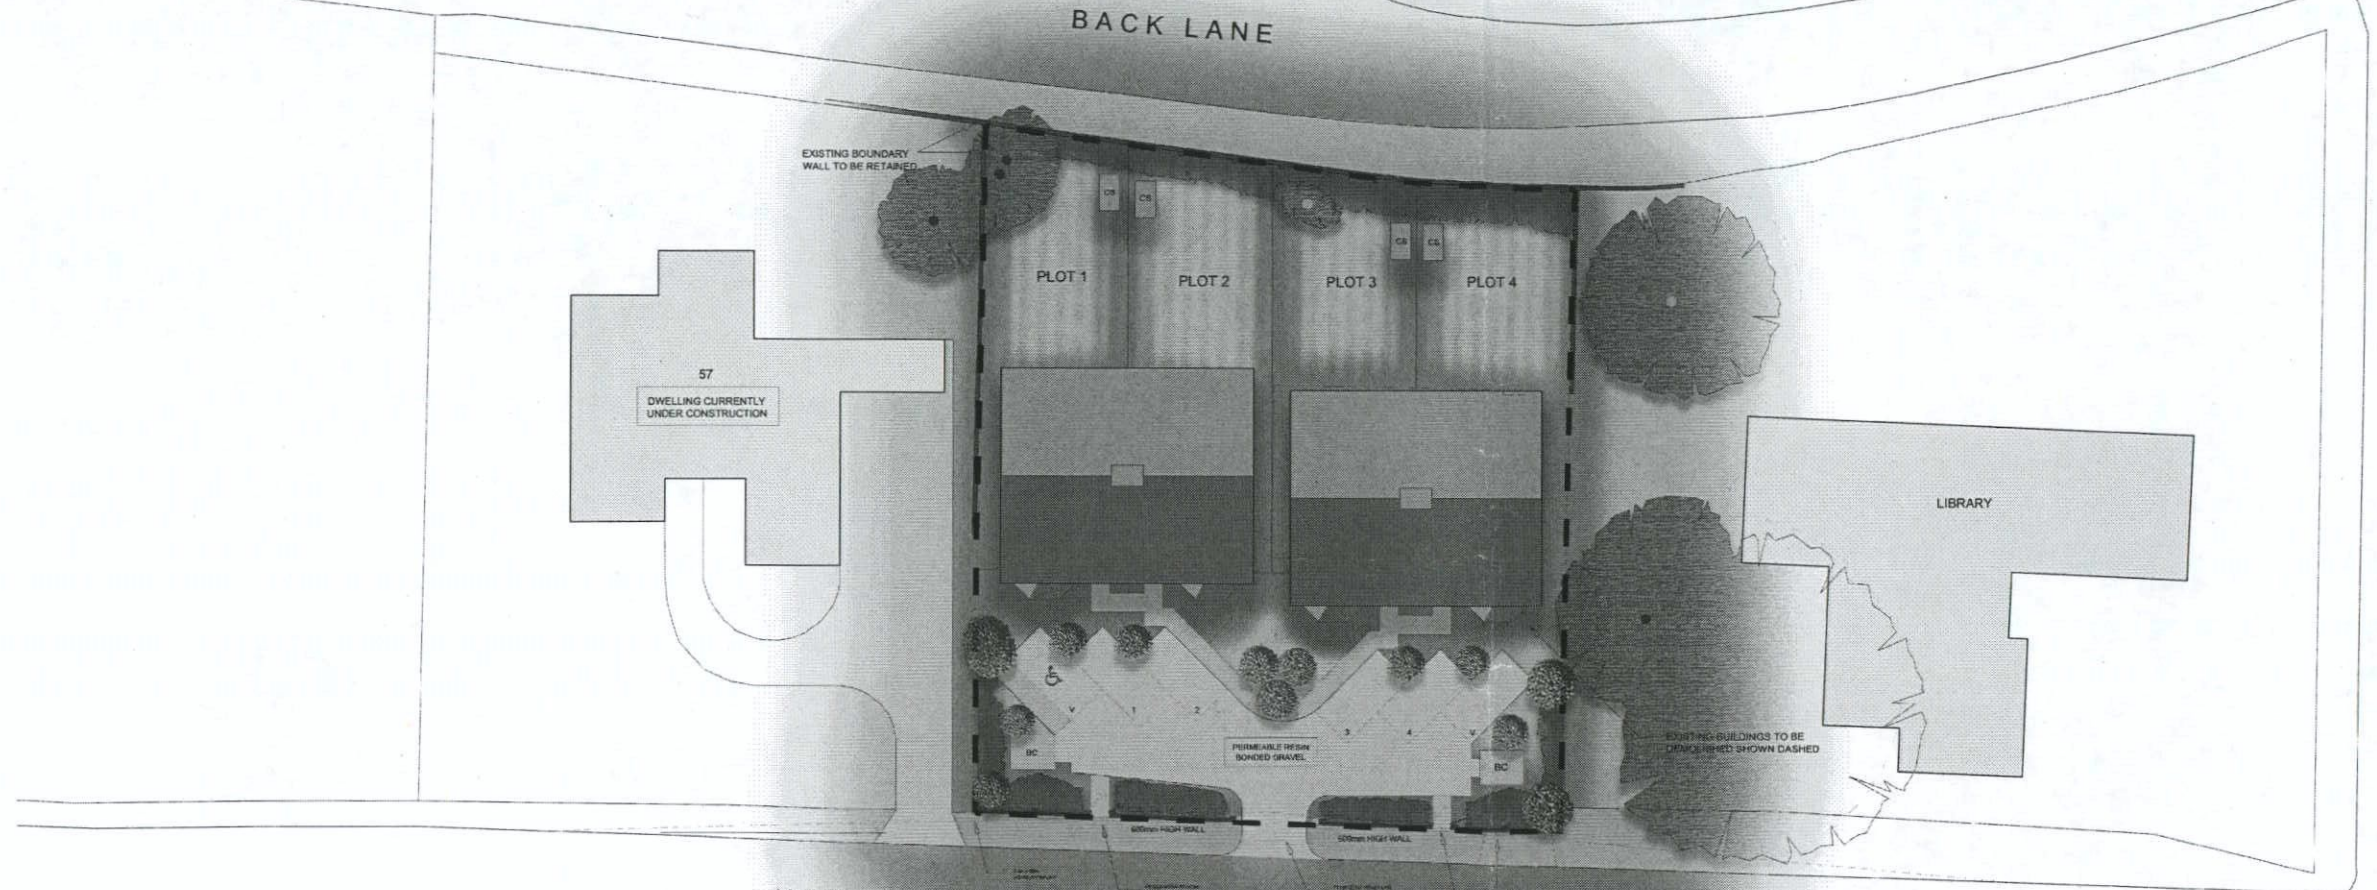


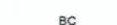



BACK LANE



ASHBURNHAM ROAD

HAM STREET



-  SITE BOUNDARY
-  RETAINED EXISTING TREES
-  REPLACEMENT TREE PLANTING - SUBJECT TO PRODUCTION OF SOFT LANDSCAPING SCHEME.
-  ROOT PROTECTION AREA
-  TREES TO BE REMOVED (CATEGORY C AND R ONLY)
-  BIN COLLECTION POINT
-  SECURE CYCLE STORAGE
-  INDICATIVE PROPOSED HEDGING SUBJECT TO PRODUCTION OF SOFT LANDSCAPING SCHEME.
-  OUTLINE OF BUILDINGS TO BE DEMOLISHED.

PLANNING SUBMISSION OPTION



ASCOT DESIGN
Architecture

Berkshire House, 39-51 High Street, Berkshire, SL5 7JF
Tel: 01344 299330 Fax: 01344 299331 Email: info@ascotdesign.com
www.ascotdesign.com

Client: **GILBERT HOMES**

Project Title: **59 HAM STREET RICHMOND**

Drawing Title: **PROPOSED SITE PLAN ALTERNATIVE - OPTION 02**

Scale: 1:200 @ A1 Date: APR 16

Drawing No: 15 - P1201 - SK002

The copyright in this document and design is confidential to and the property of Ascot Design Limited