
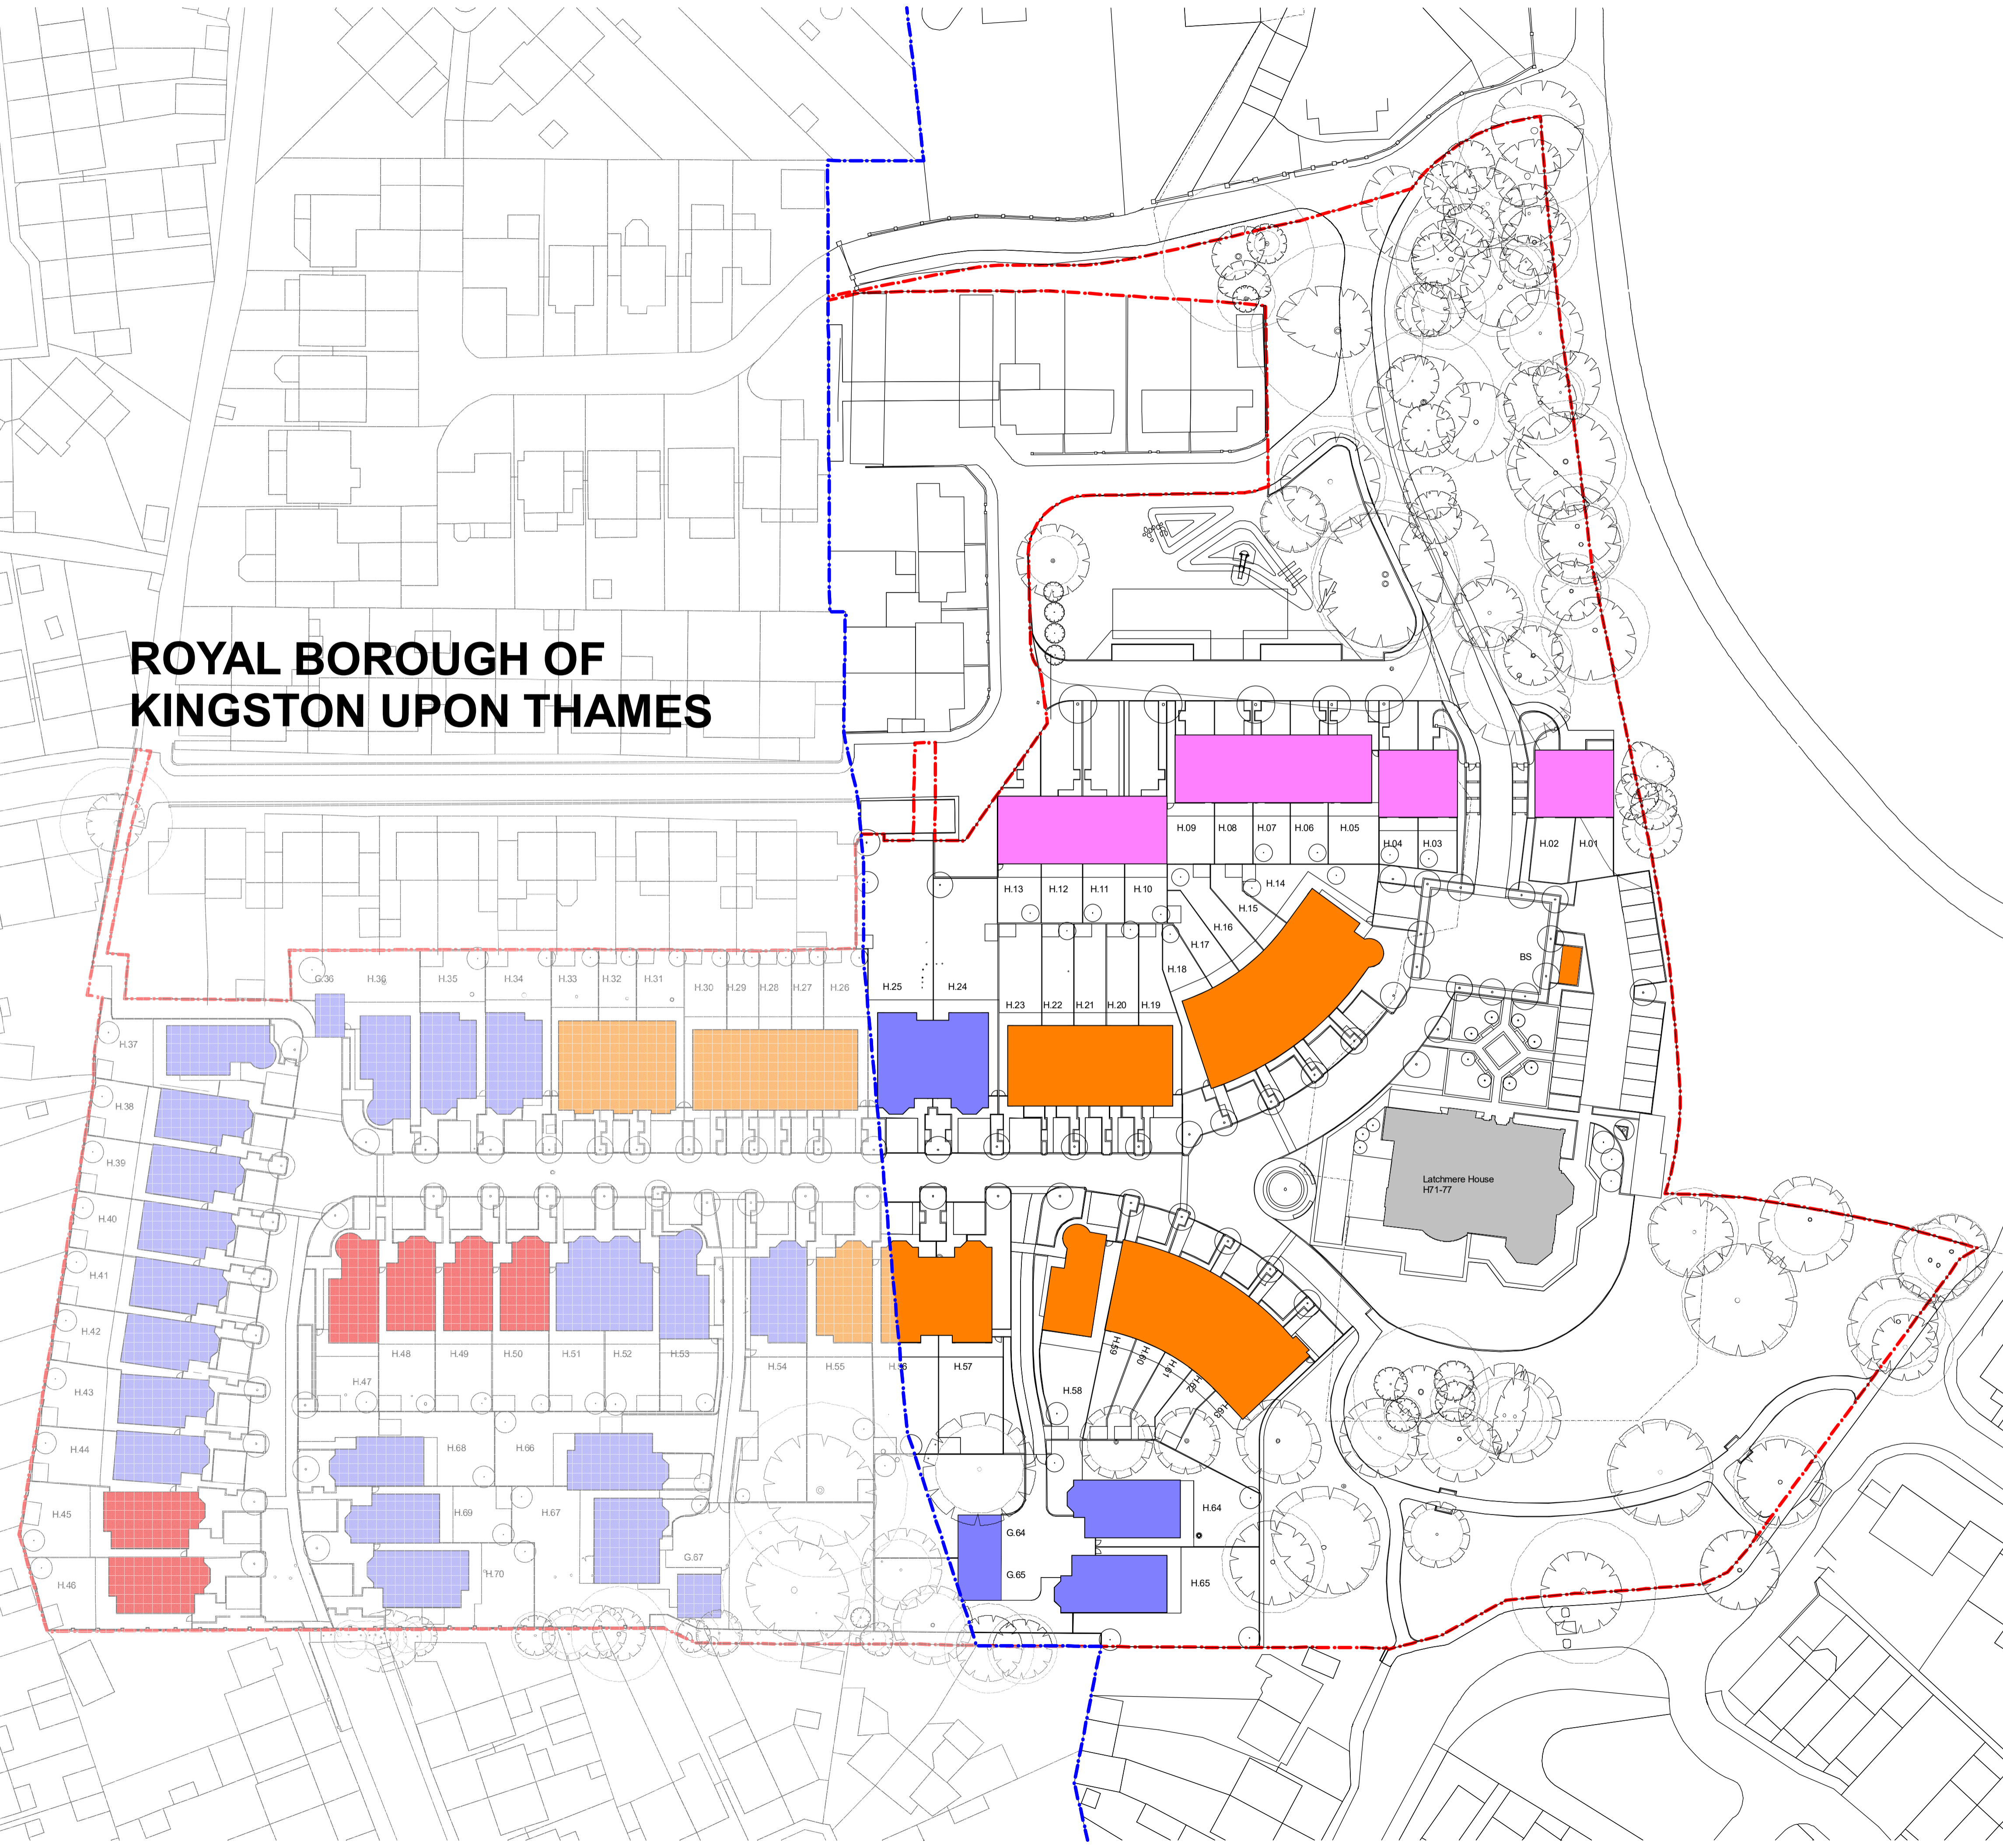


# ROYAL BOROUGH OF KINGSTON UPON THAMES

- MATERIAL NOTES**  
Refer to schedule 4721 3 009 for specification of all materials proposed for each plot group type.
- Key**
- Plot Group 1 (H.01-H.13)
  - Plot Group 2 (H.14-H.23, H.26-30 & H.55-63)
  - Plot Group 3 (H.24-25, H.34-44, H.51-54 & H.64-70)
  - Plot Group 4 (H.45-H.50)

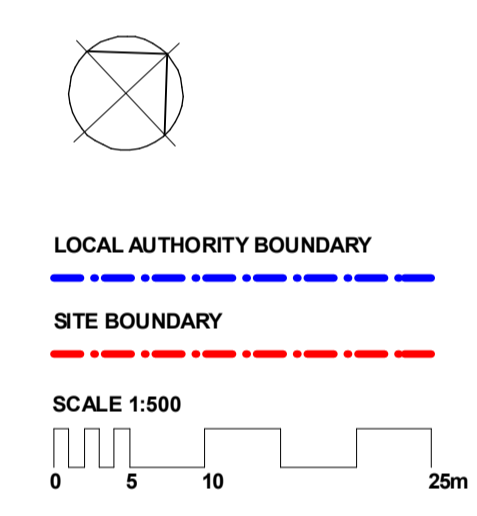

## PLANNING ISSUE

Rev	Description	Issued	SC	MB
1	Planning Issue	12/05/2016	SC	MB
2	Rev Description		SC	MB

Client  
**Berkeley Homes West London**

Project  
**Latchmere House  
Church Road, Richmond TW10 5HH  
and  
Latchmere Lane, Kingston KT2 5NX**

Drawing  
**Planning Conditions Site Plan Indicating  
Location of Proposed Materials  
London Borough of Richmond upon  
Thames**

Scale	Date	Drawn	Checked
1:500 @ A1	Apr '16	SC	SC

**Brookes Architects**  
Upstairs at The Grange, Bank Lane,  
London SW15 5JT  
T 020 8487 1223  
F 020 8876 4172  
E info@brookesarchitects.co.uk  
www.brookesarchitects.co.uk

Drawing No.	Rev No.
4721   3   038	-