



SOUTH EAST ELEVATION (HIGH STREET)


KEY

- BRICK TO MATCH EXISTING (YELLOW STOCK)
- SLATES TO MATCH EXISTING WITH LEAD DORMER CHEEKS


WINDOWS: PAINTED TIMBER WINDOW FRAMES, REPLACEMENT DOUBLE GLAZED SASH WINDOWS WHERE NECESSARY



NORTH WEST ELEVATION

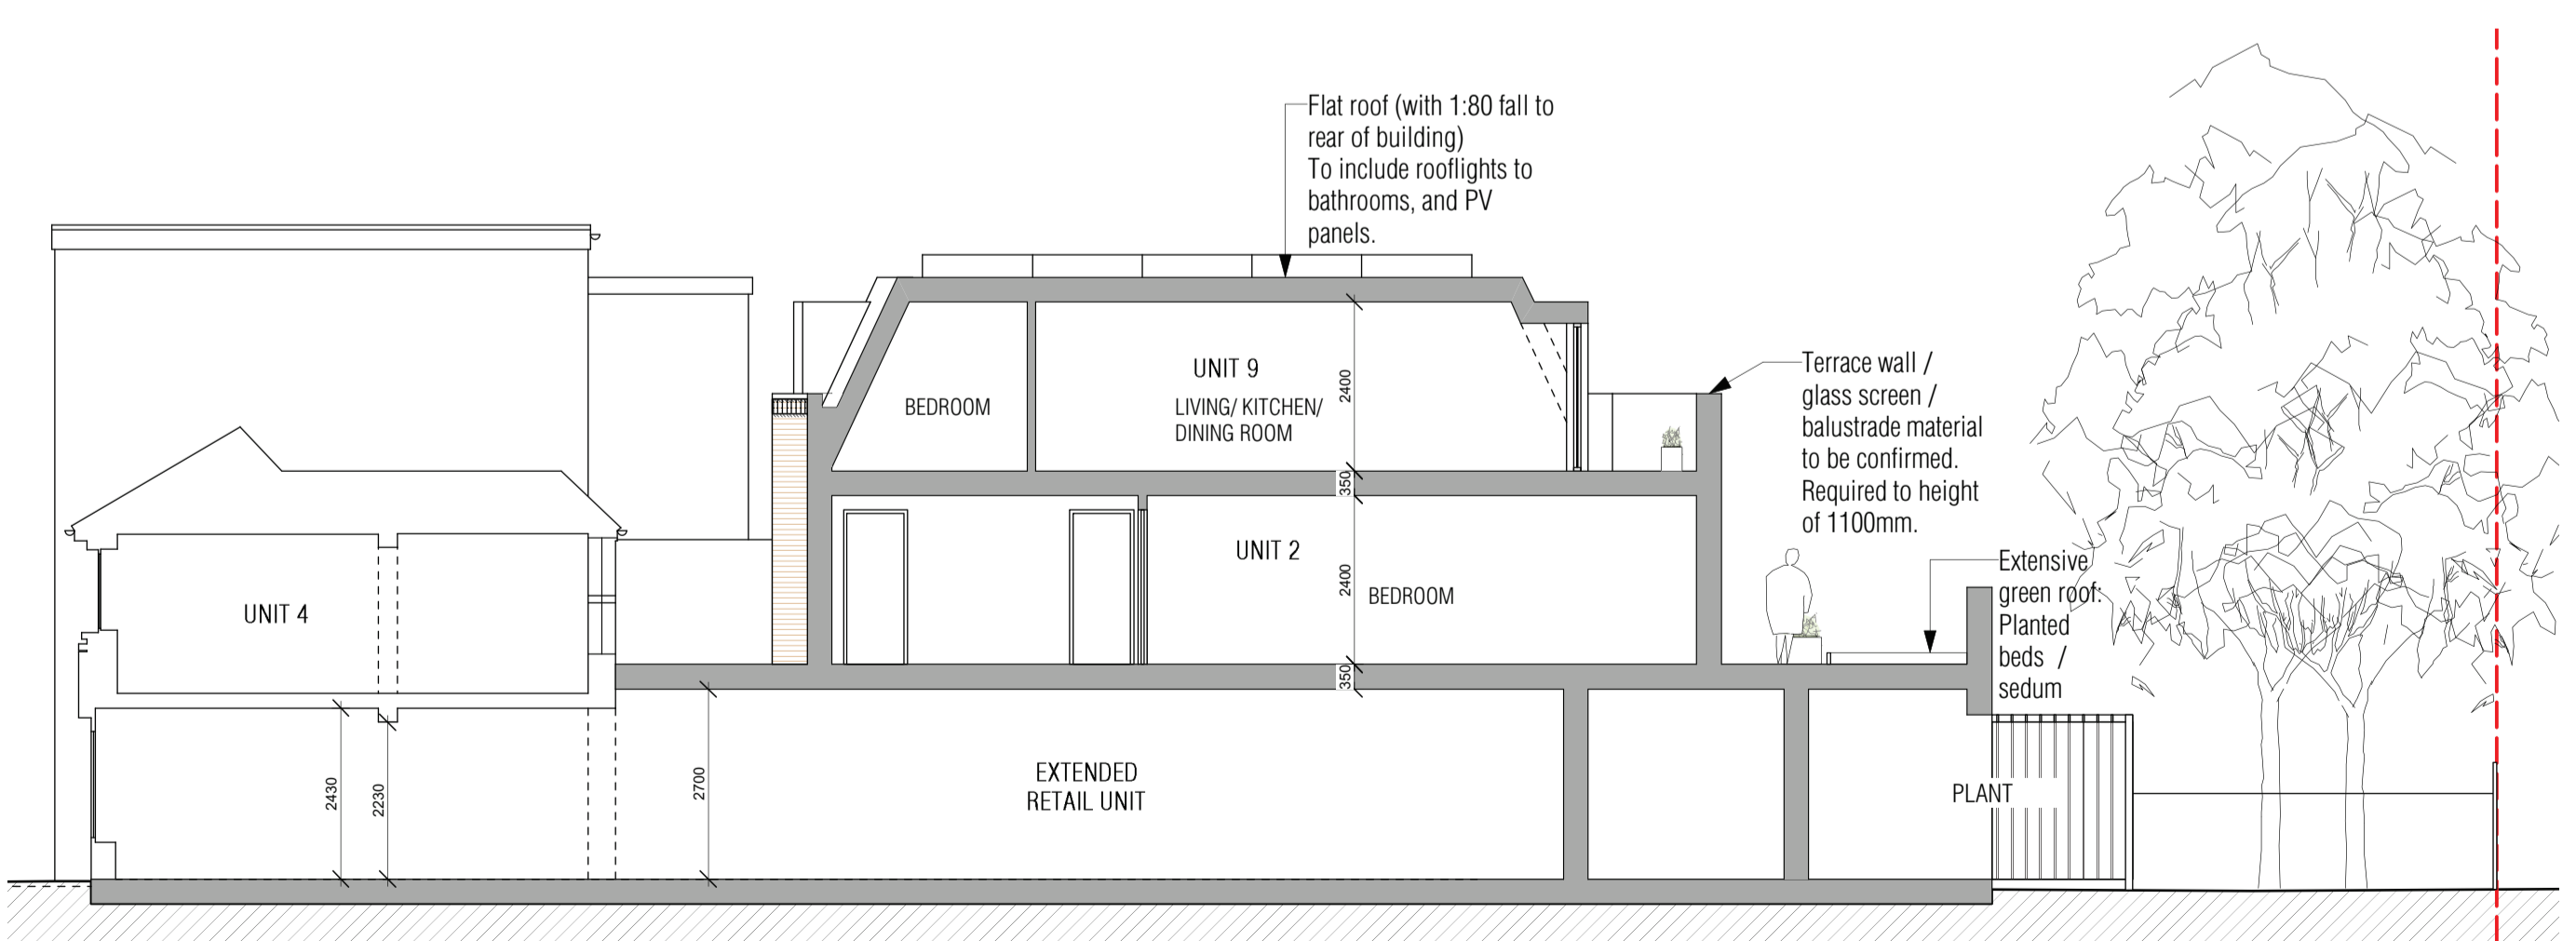

SECTION AA

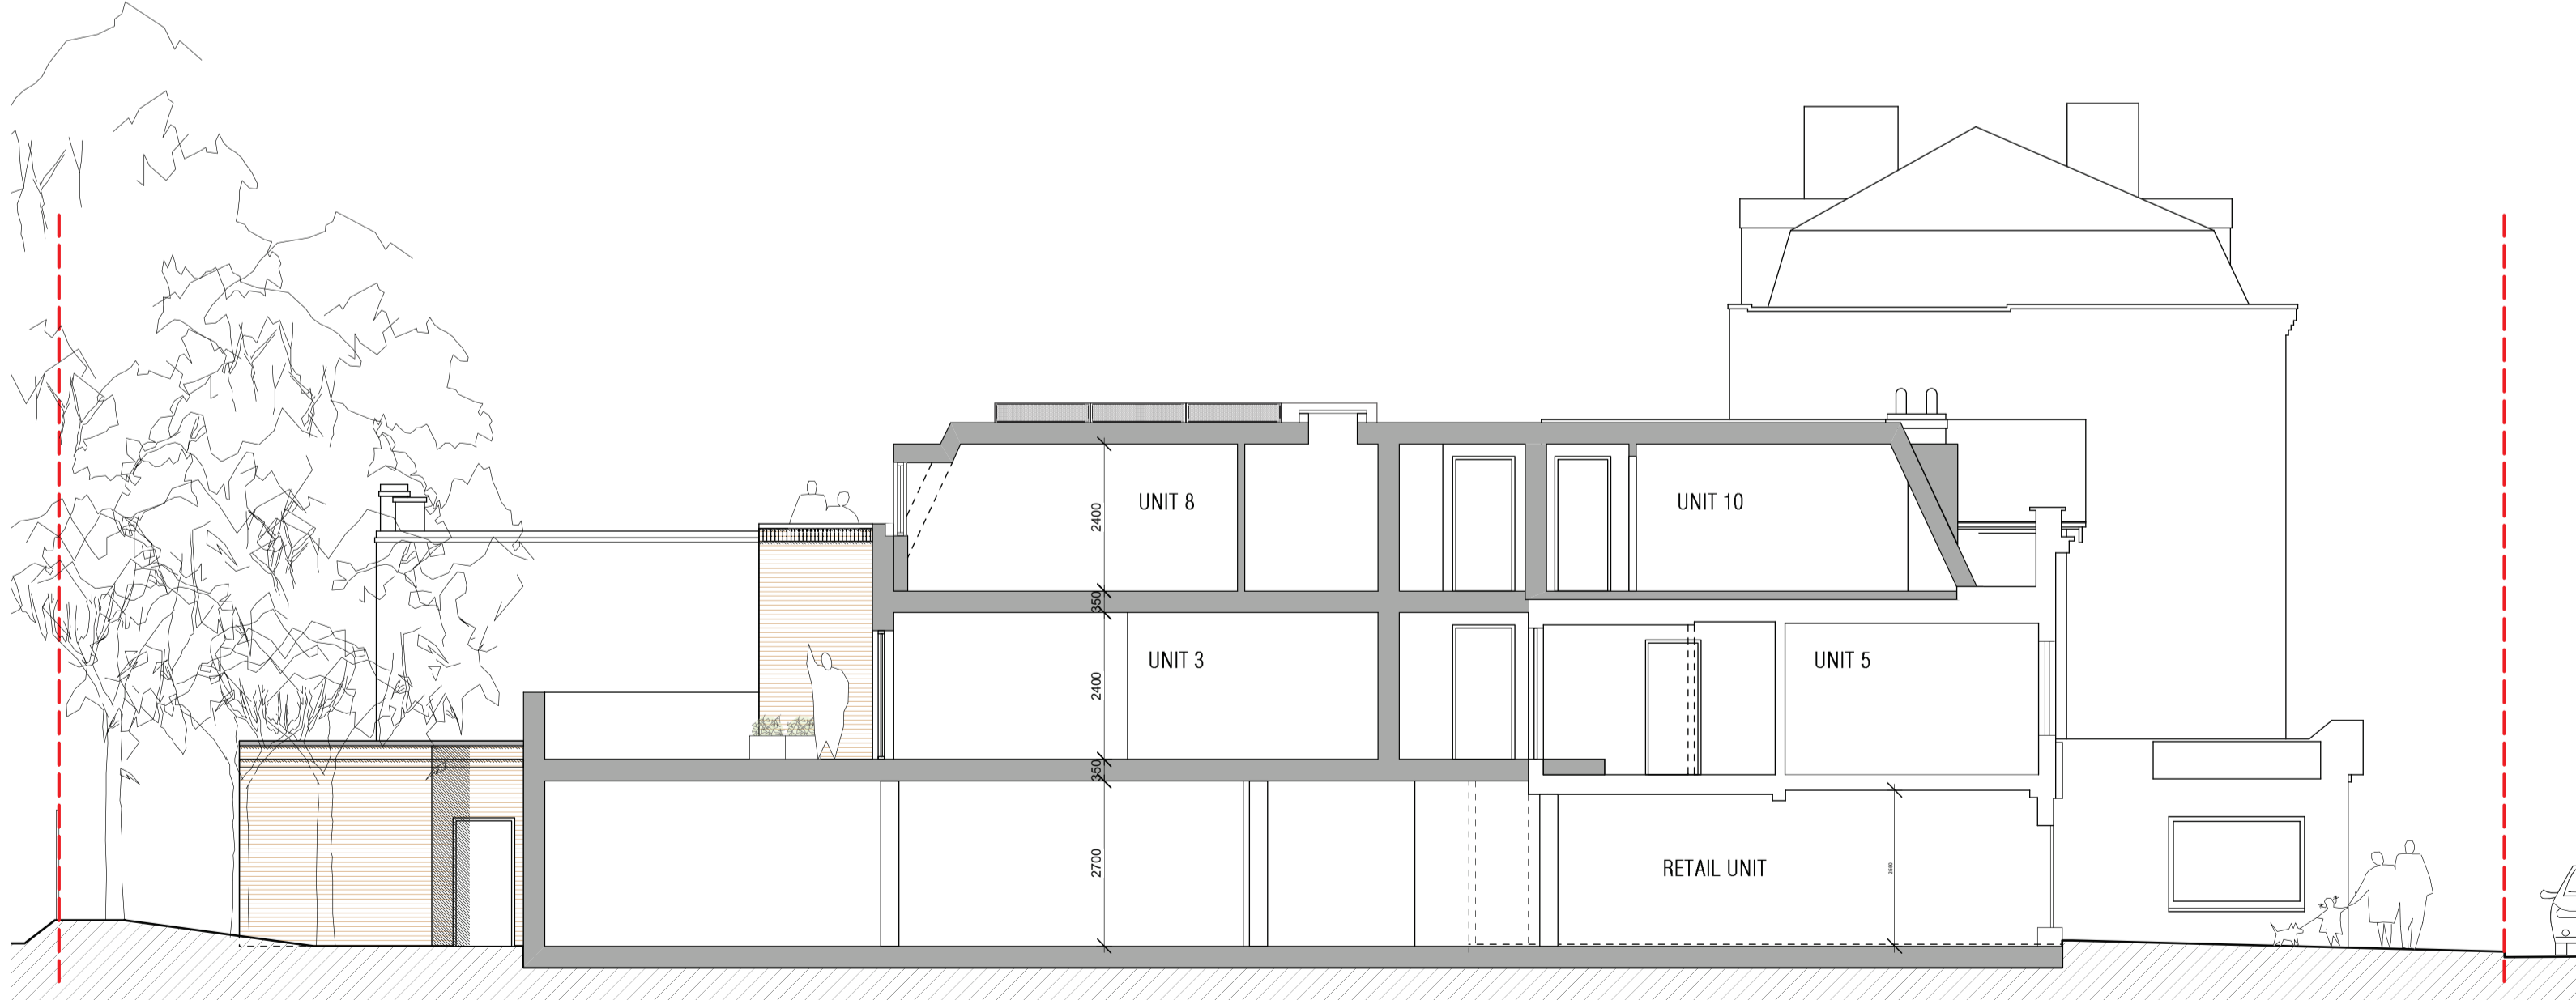

SECTION BB



Project 179-181 HIGH STREET, HAMPTON HILL		CLIVE CHAPMAN ARCHITECTS SUSTAINABILITY CONSULTANTS	
Drawing PROPOSED ELEVATIONS & SECTIONS		4 EEL PIE ISLAND TWICKENHAM, MIDDX TW1 3DY	
Drawing No. 179HS-18A	Scale 1:100 @ A1	Date 07.06.2016	TELEPHONE 020 8891 4837 FACSIMILE 020 8744 1152 E MAIL CE@CCAR.CO.UK