


Do not scale from this drawing

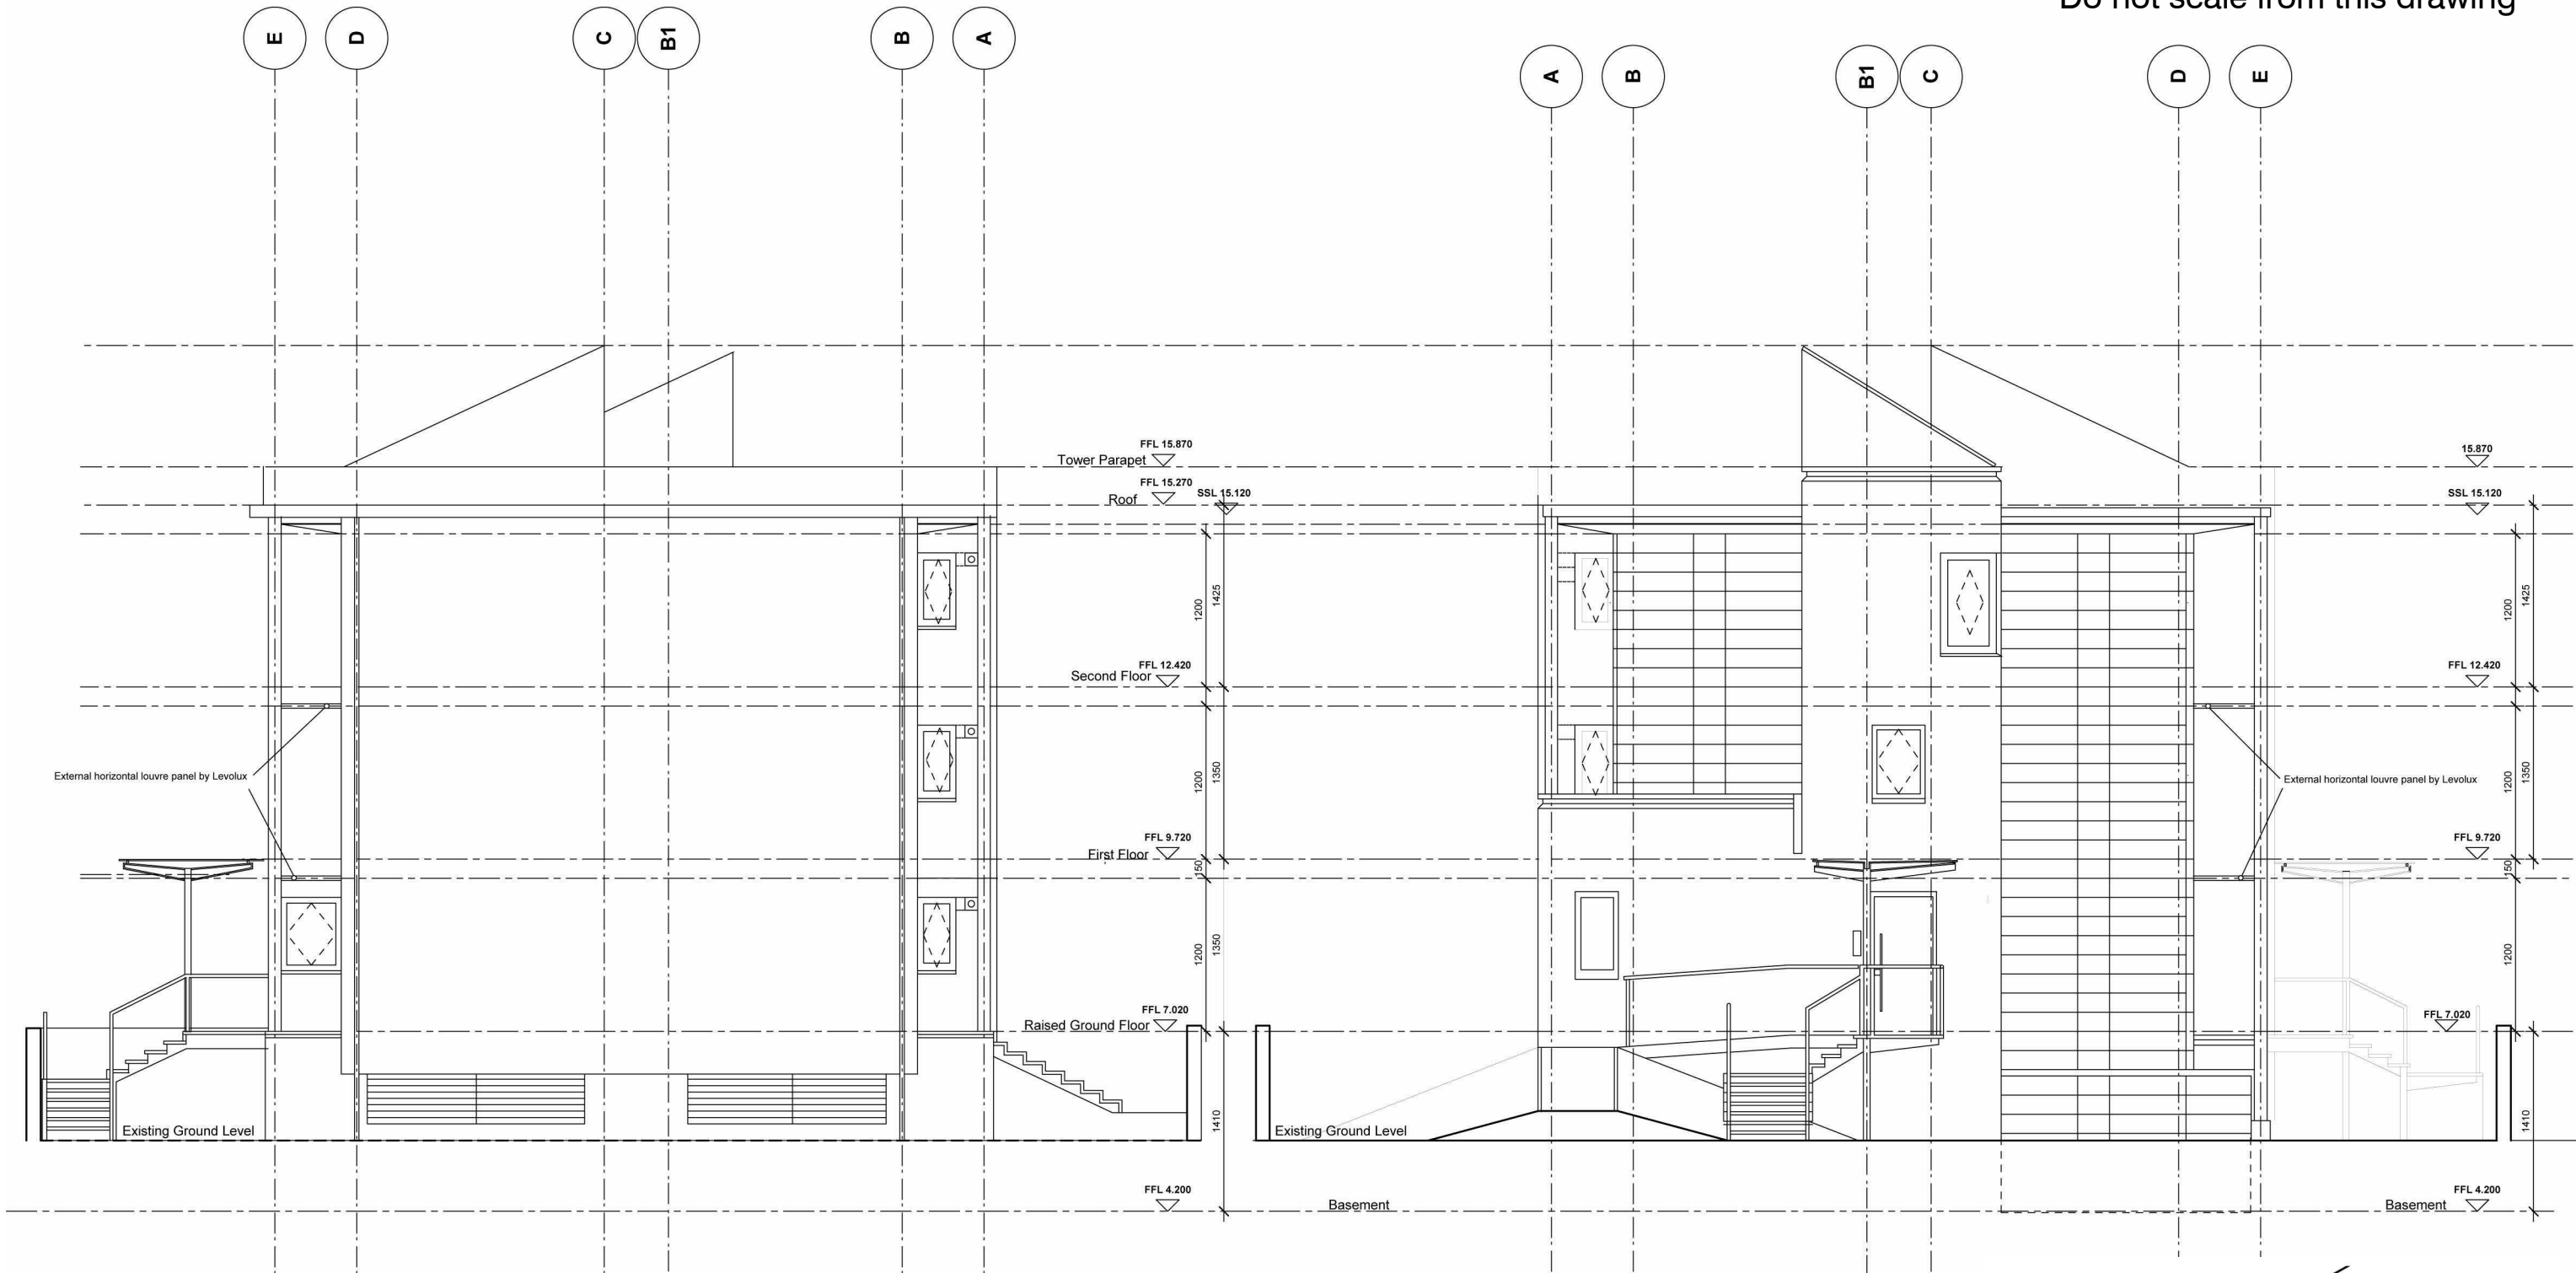

PLANNING

Rev	Description	Issued	Dwn	Chk

Client	4 Manor Road and Lulworth Homes			
Project	4 + 6 Manor Road Teddington TW11 8BG			
Scale	1 : 100@A3	Date	Dec '14	Dwn
Dwg	4 Manor Road Existing East and West Elevations			
Chk	AWS	IF		

Brookes Architects

Upstairs at The Grange
Bank Lane, London SW15 5JT
T 020 8487 1223
F 020 8876 4172
E info@brookesarchitects.co.uk
www.brookesarchitects.co.uk

Drawing No.	4707	3	10	Rev. No.
-------------	------	---	----	----------